


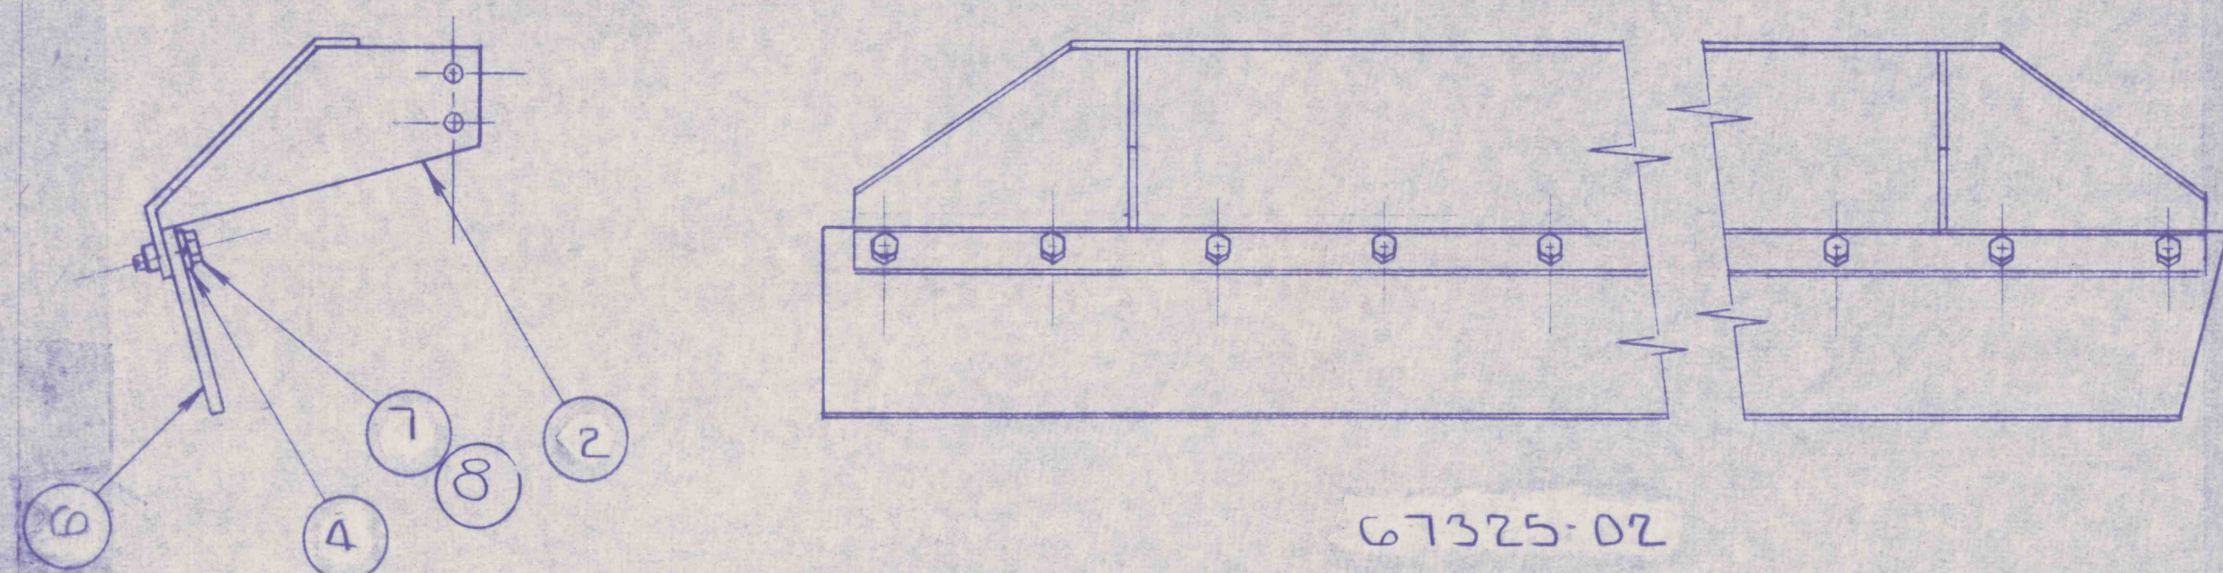

REV NO	DESCRIPTION	EDRN NO.	DATE	BY	CHK'D	APPR.	NEXT ASSY.	
504672	This drawing is the confidential property of ENVIROTECH CORPORATION and is loaned upon the express understanding and agreement that it is not to be reproduced, copied, in whole or in part, or used for furnishing information to others, or used directly or indirectly in any way detrimental to the interests of ENVIROTECH CORPORATION, and is to be returned upon request. All rights reserved. WEMCO, DIVISION OF ENVIROTECH CORPORATION SACRAMENTO CALIF.						67321	
UNLESS OTHERWISE SPECIFIED: DIMENSIONS ARE IN INCHES. TOLERANCE: .XX ± .02 .XXX ± .010 FRACTIONS ± — ANGLE ± — SURF FINISH — ✓ RMS			DRAWN RDT CHECK <i>W. CHAGON</i> PROJ. ENGR <i>FD</i> APPROV. <i>FD</i> RELEASE <i>W. CHAGON</i>	DATE 1-28-80 2-28-80 DATE 2-27 80 DATE 2/17/80	DRUM PARTITION ASSY PRIMARY COMPARTMENT 6"X10' DRUM SEPARATOR		SCALE NONE SHT 1 OF 1 DWG. NO. 67325	D MIC