
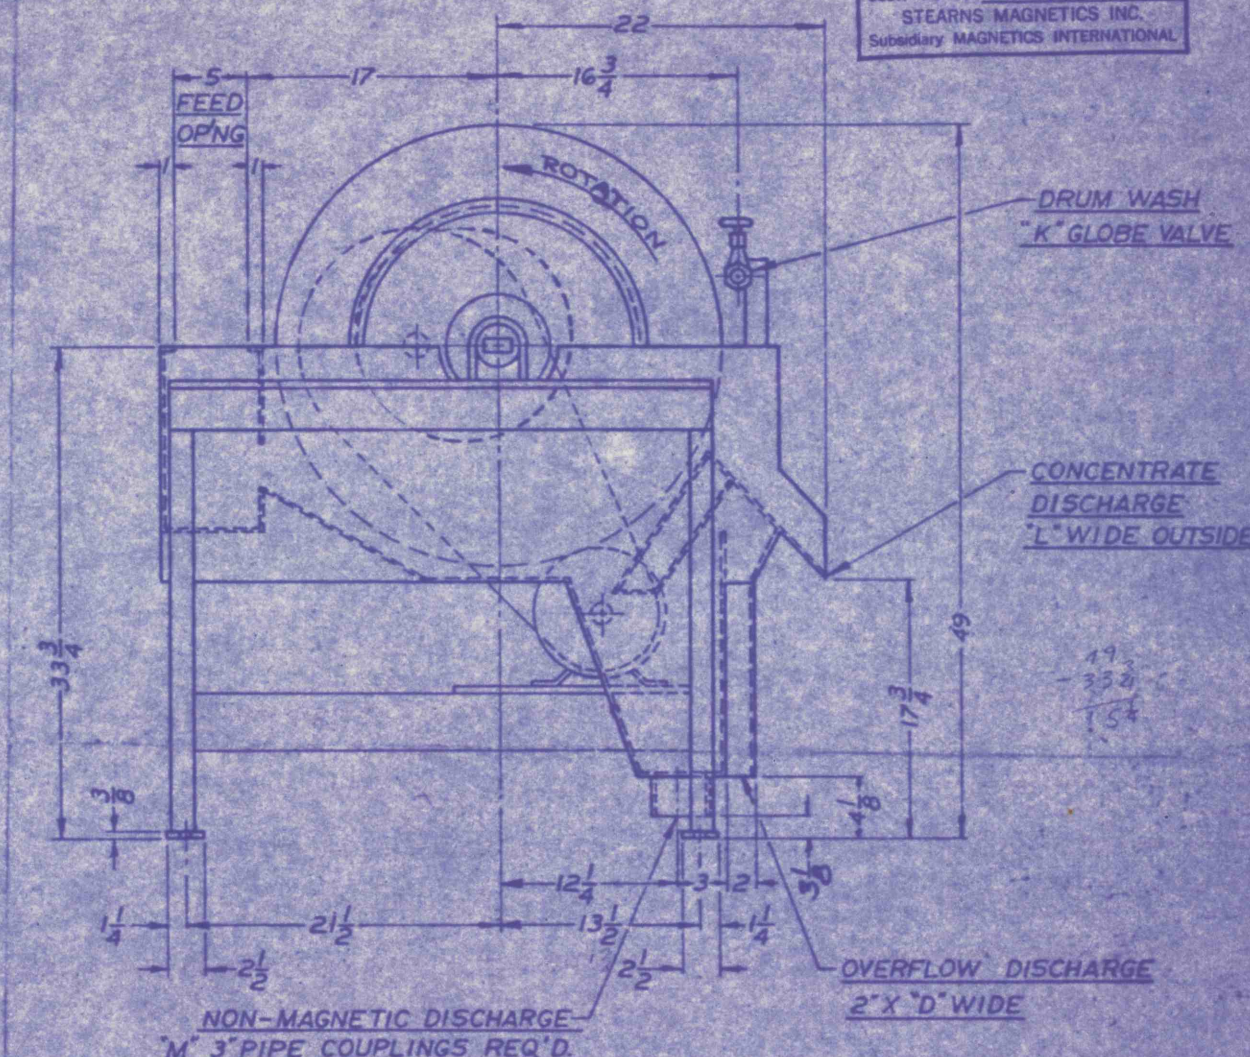


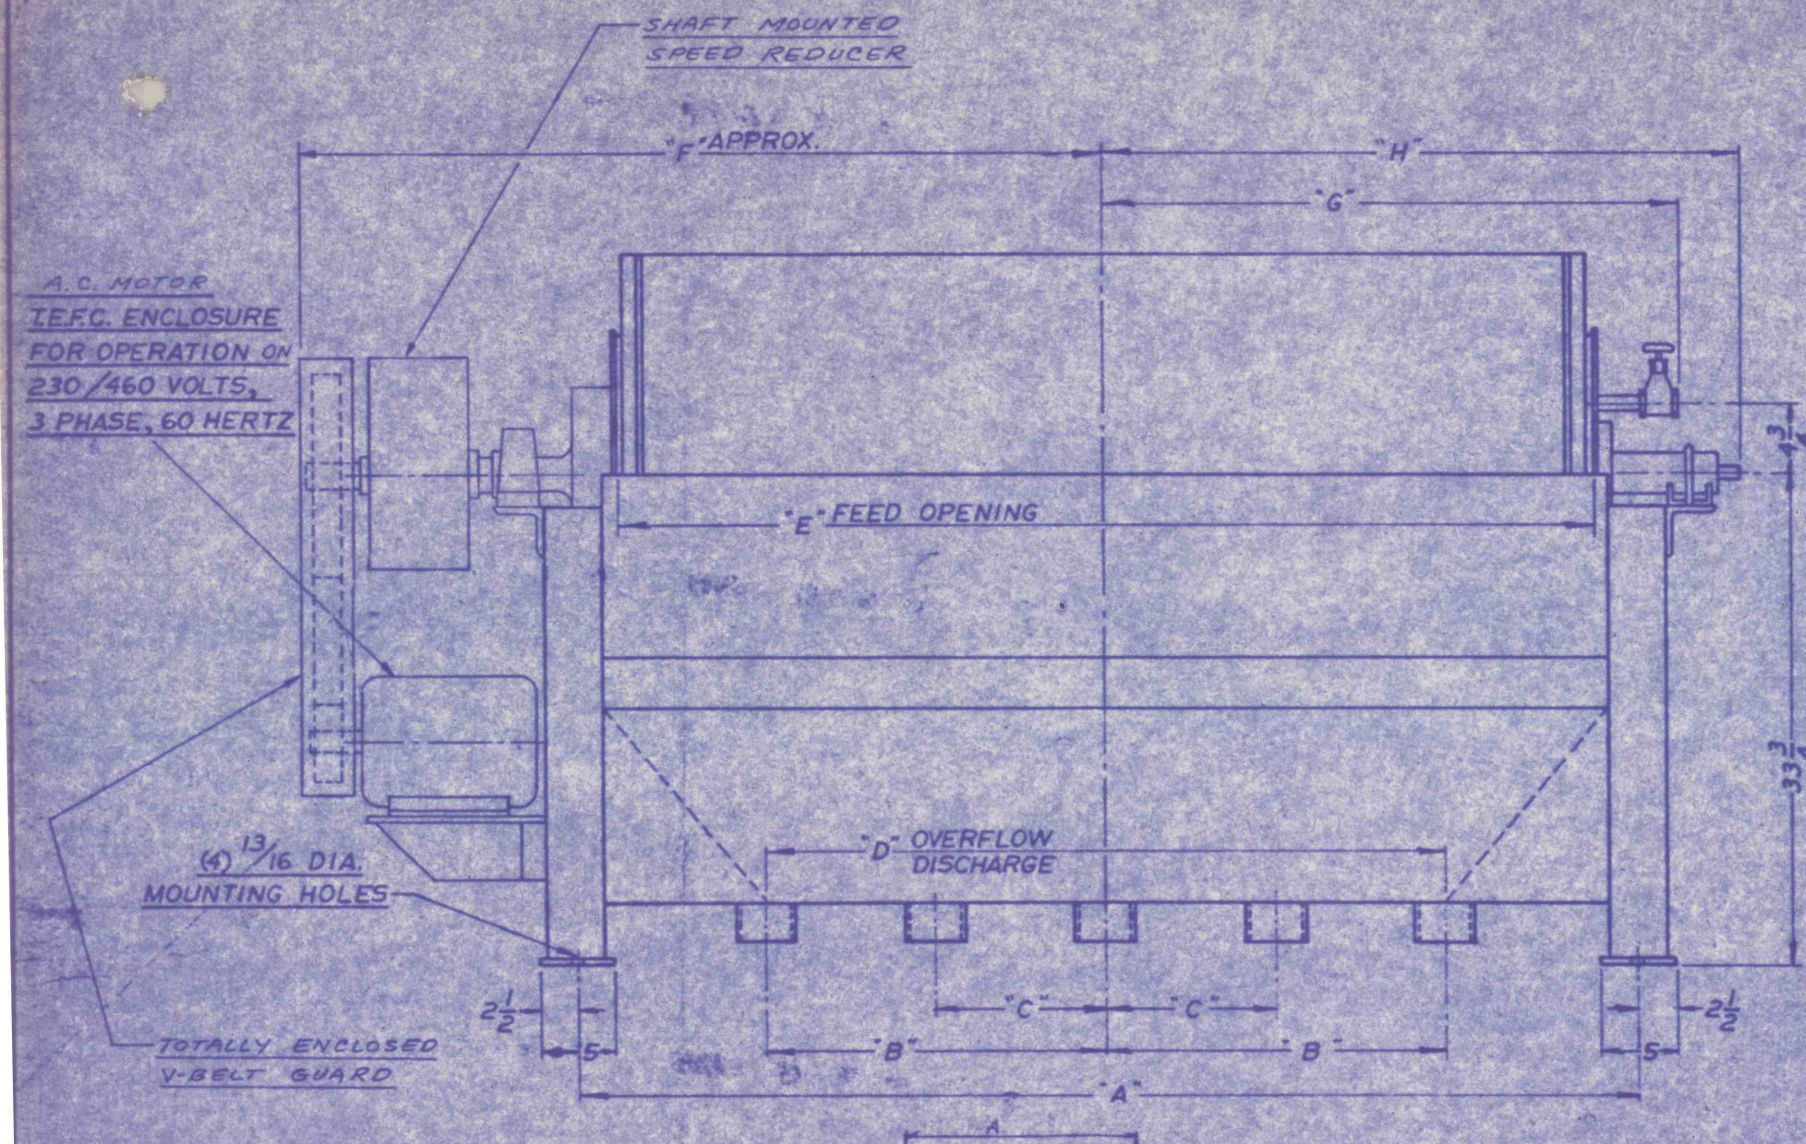

CERTIFIED FOR CONSTRUCTION
BY 43 DATE 3-5-80
OUR SERIAL NO. A-27606
CUST. P. O. NO. 0-11198
STEARNS MAGNETICS INC.
Subsidiary MAGNETICS INTERNATIONAL

DIMENSIONS & DATA FOR MODEL "MI" TYPE "WPD" SEPARATOR														
SIZE	DRIVE	SHIP WGT. LBS.	DIMENSIONS IN INCHES											
	H.P.		"A"	"B"	"C"	"D"	"E"	"F"	"G"	"H"	"J"	"K"	"L"	"M"
30 X 15	3/4	1100	27	—	—	11	21	30	16 1/4	21		3/4	23	1
30 X 24	1	1525	36	—	—	16	30	34	20 3/4	25 1/2		3/4	32	1
30 X 36	1 1/2	2125	48	6 1/2	—	22	42	41	26 3/4	31 1/2		3/4	44	2
30 X 60	2	3000	72	18 1/2	—	36	66	54	38 3/4	43 1/2		3/4	68	3
30 X 72	3	3650	84	24 1/2	—	48	78	60	44 3/4	49 1/2		3/4	80	3
30 X 84	5	4200	96	30 1/2	10	60	90	69	50 3/4	55 1/2		1	92	4
30 X 96	5	4630	108	36	12	72	102	75	56 3/4	61 1/2		1	104	4

REV. NO.	DESCRIPTION
ISSUED FOR	
 INDIANA GENERAL MAGNETIC SEPARATION DIVISION • 2001 N. 10TH ST. • INDIANAPOLIS, IND. 46204	
ASSEMBLY DRAWING 30" DIA. MODEL "MI" TYPE "WPD" SEPARATOR	
THIS DRAWING IS DESIGN AND DETAIL IS OUR PROPERTY. ALL RIGHTS OF DESIGN OR INVENTION ARE RESERVED. DIMENSION TOLERANCES SHOWN AS SPECIFIED UNLESS OTHERWISE NOTED. ANGLES & 1/4" POSITIONAL UNLESS NOTED.	
SERIAL NO.	SCALE N.T.S.
BY T/T	APPROVED DATE 6-29-77
DWG NO. CD 201 B 100 AW	