


OUTER SPRING

4506-1

①

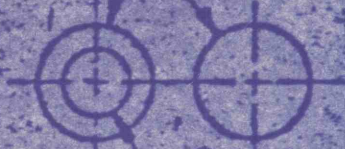

INNER SPRING


4507-1

②

③

OUTER SPRING



4506-2

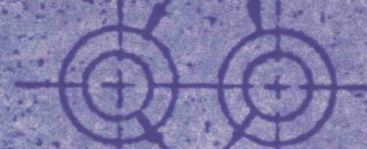

INNER SPRING

4507-2

④

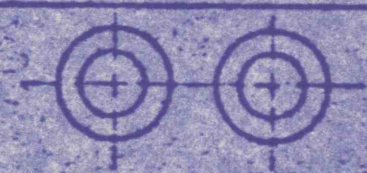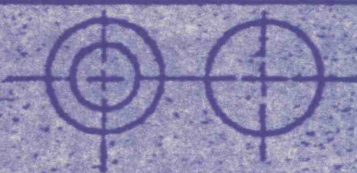FEED END
OF SCREENPLAN VIEW
SCREEN BODYDISCHARGE END
OF SCREEN

SCREEN SERIAL NO.

B58546

CERTIFIED

PRINT

CUSTOMER INITIATED
CHANGES MAY AFFECT
PRICE AND DELIVERY

ITEM	SPRING LOCATION	SPRING CHARACTERISTICS				NUMBER OF SPRINGS PER CORNER	SPRING PART NUMBER
		O.D.	WIRE DIA.	NO. OF TOTAL COILS	FREE LGTH.		
1	FEED END OUTER	9 ¹ / ₂	7 ⁷ / ₈ "	6 ³ / ₄	12 ⁵ / ₈ "	2	07-248-677-003
2	FEED END INNER	6 ³ / ₄	1 ¹¹ / ₁₆ "	7 ¹ / ₄	10 ⁵ / ₈ "	1	07-248-677-004
3	DISCH. OUTER	9 ¹ / ₂	7 ⁷ / ₈ "	6 ³ / ₄	12 ⁵ / ₈ "	2	07-248-667-003
4	DISCH. INNER	6 ³ / ₄	1 ¹¹ / ₁₆ "	7 ¹ / ₄	10 ⁵ / ₈ "	2	07-248-667-004

CUSTOMER

WEMCO Div.

ENVIROTECH Corp.

CUST ORDER NO.

0-90820

A-C ORDER NO.

01-2620-58546

01 2-5-80

CONFIDENTIAL-PROPERTY OF
ALLIS-CHALMERS MFG. CO.
3026 AP PLANT

NAME

ASSEMBLY LOCATION
SUPPORTING SPRINGS

UNLESS OTHERWISE SPECIFIED:

MATL

VIBRATING SCREENS

1-PLACE DEC ±

2-PLACE DEC ±

3-PLACE DEC ±

ANGULAR ±

MACHINED
SURFACE
TEXTURE

4x16 S.D. LOW-HEAD

WT.

DR 2-5-80

SIMILAR TO

CAT. NO.

CODE NO.

BUL

CH 2-5-80

SCALE

SHEET

PART NO.

ISSUE

AP

NTS

1

26-104-804-401

01