



11

SCALE 1" = 100'
DATUM = 1000'

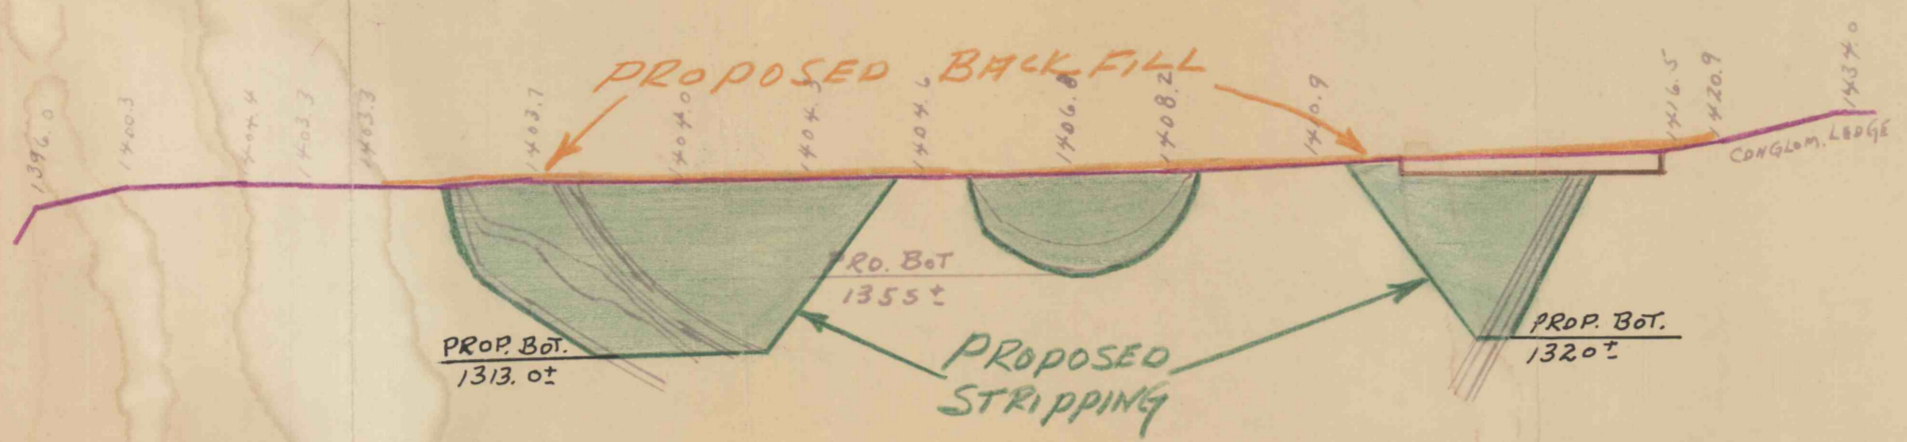


12

SCALE 1" = 100'
DATUM = 1000'

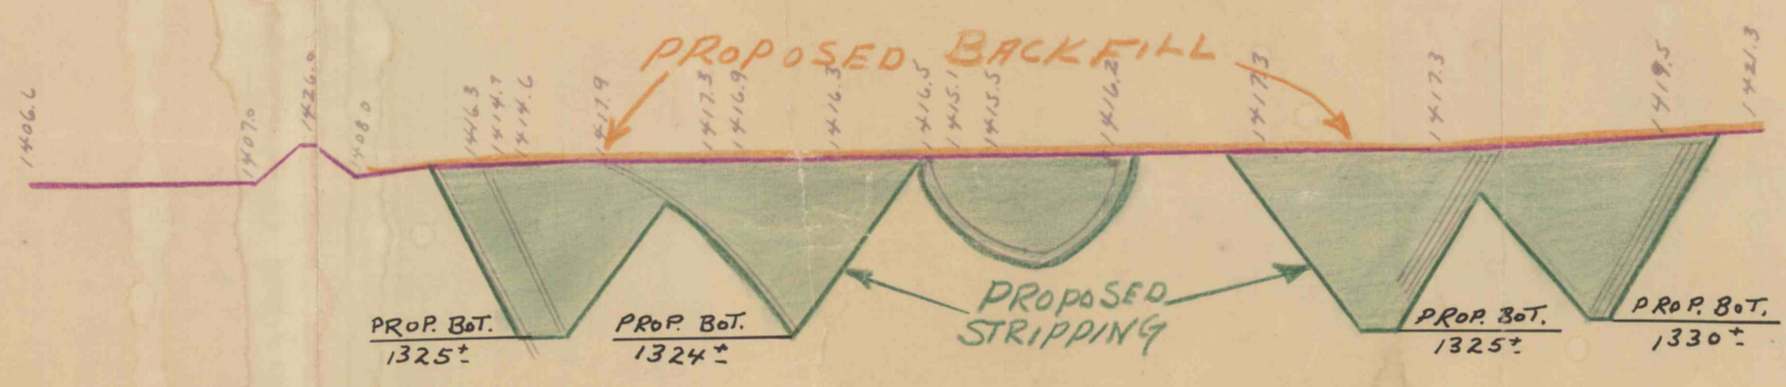

12 1/2

SCALE 1" = 100'
DATUM = 1000'

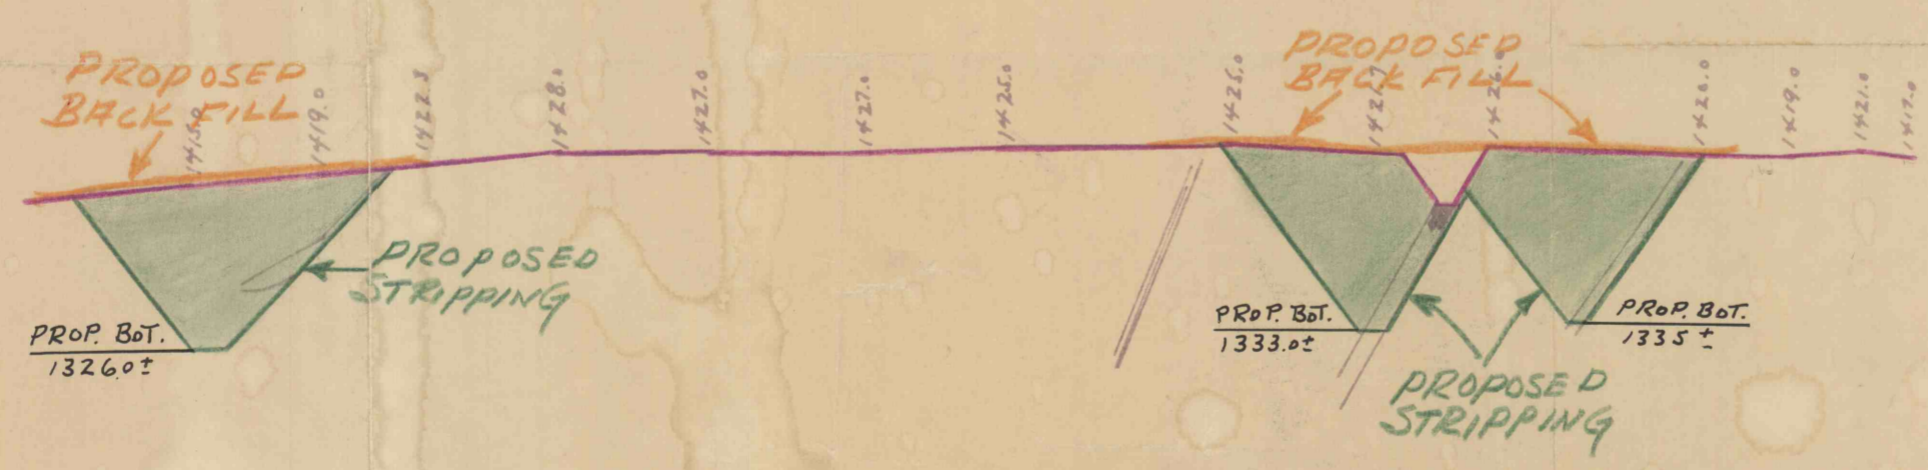

13

SCALE 1" = 100'
DATUM = 1000'

203 Section

GREENWOOD STRIPPING CORP.
 MESSENGERHOLM, PENNA.
 NESQUEHONING
 PLANT SHOWING BACK FILL
 WEST # 1 TUNNEL PROVEN
 BY DRILLING - SENDER

SCALE 1" = 100' DATE 3-6-72
 MADE BY W.H.H. TRACED BY
 REVISED
 APPROVED

F-584