


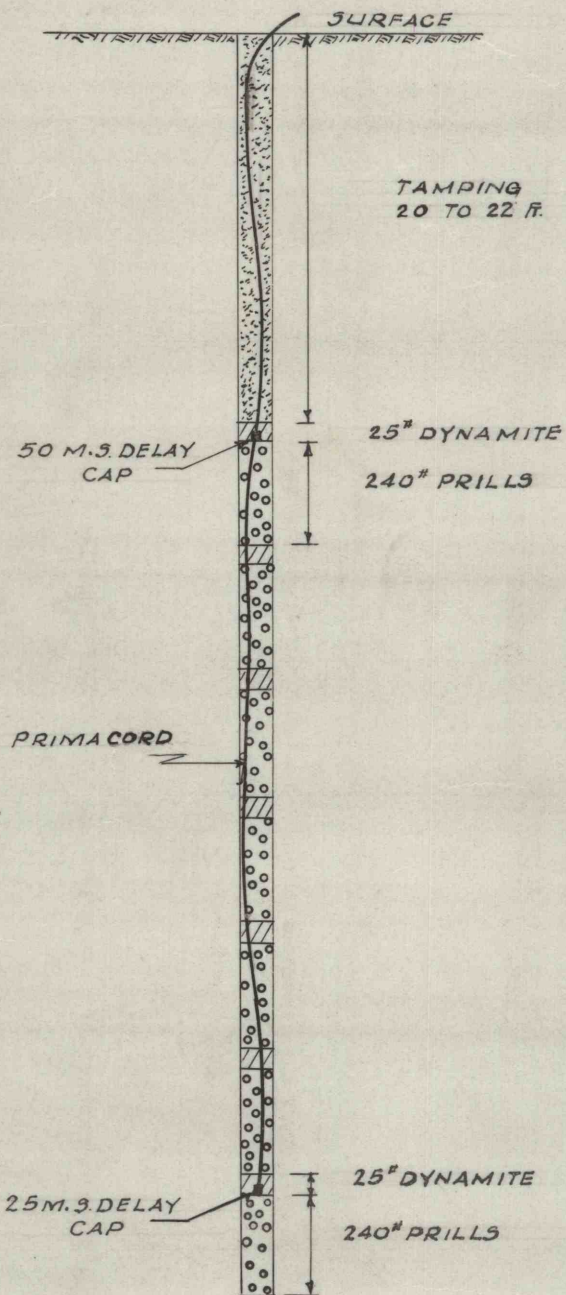

TYPICAL SECTION
SHOWING METHOD OF LOADING
12" DIA. BLAST HOLES