




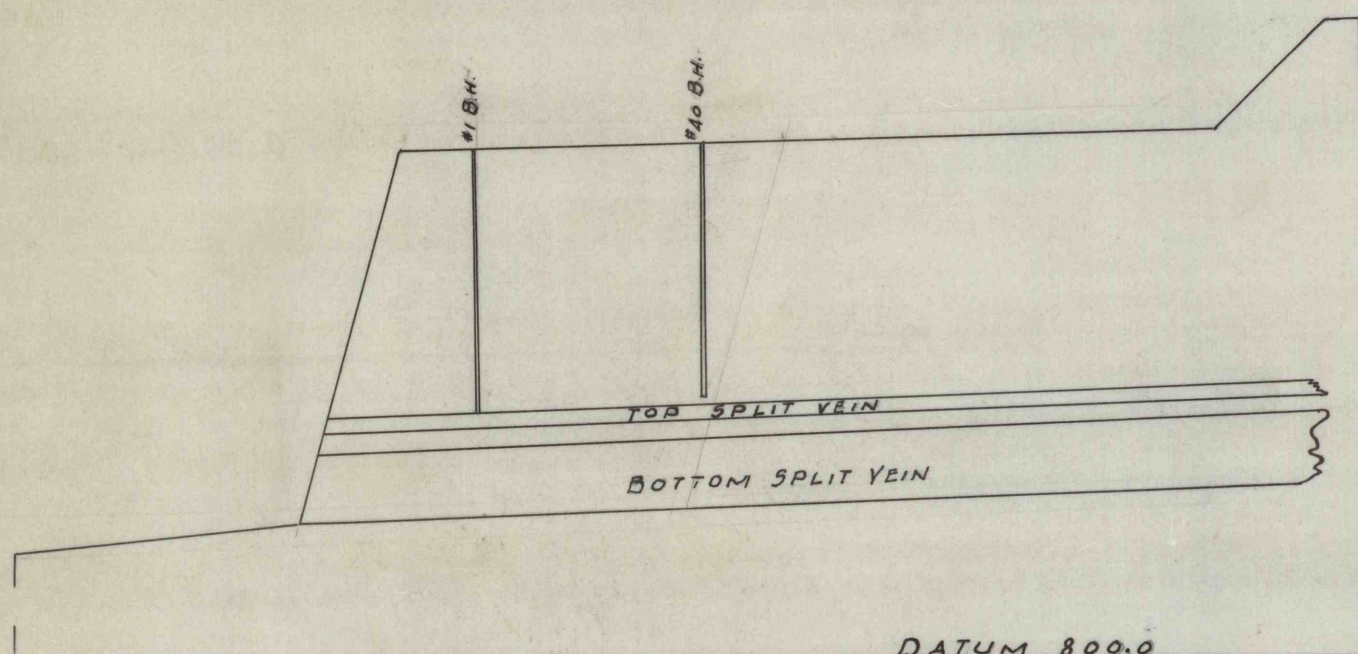

LONGITUDINAL SECTION THROUGH #1 BLAST HOLE
LOOKING NORTH
SCALE 1"=50'

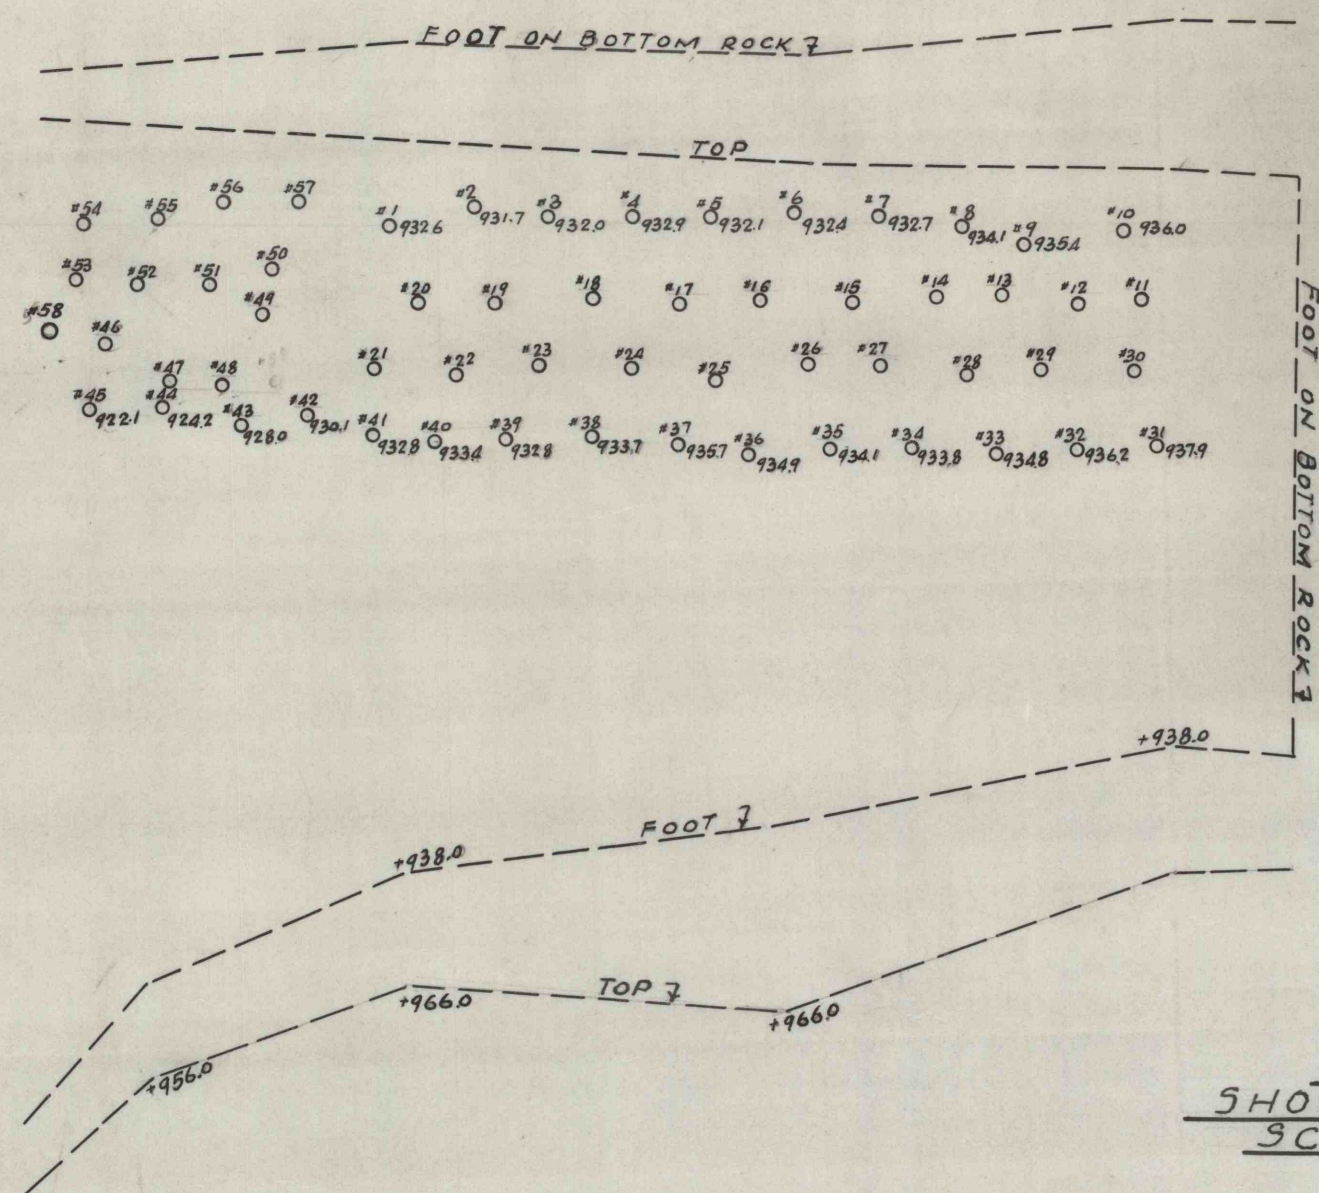

PLAN VIEW
SHOWING BLAST HOLES
SCALE 1"=50'

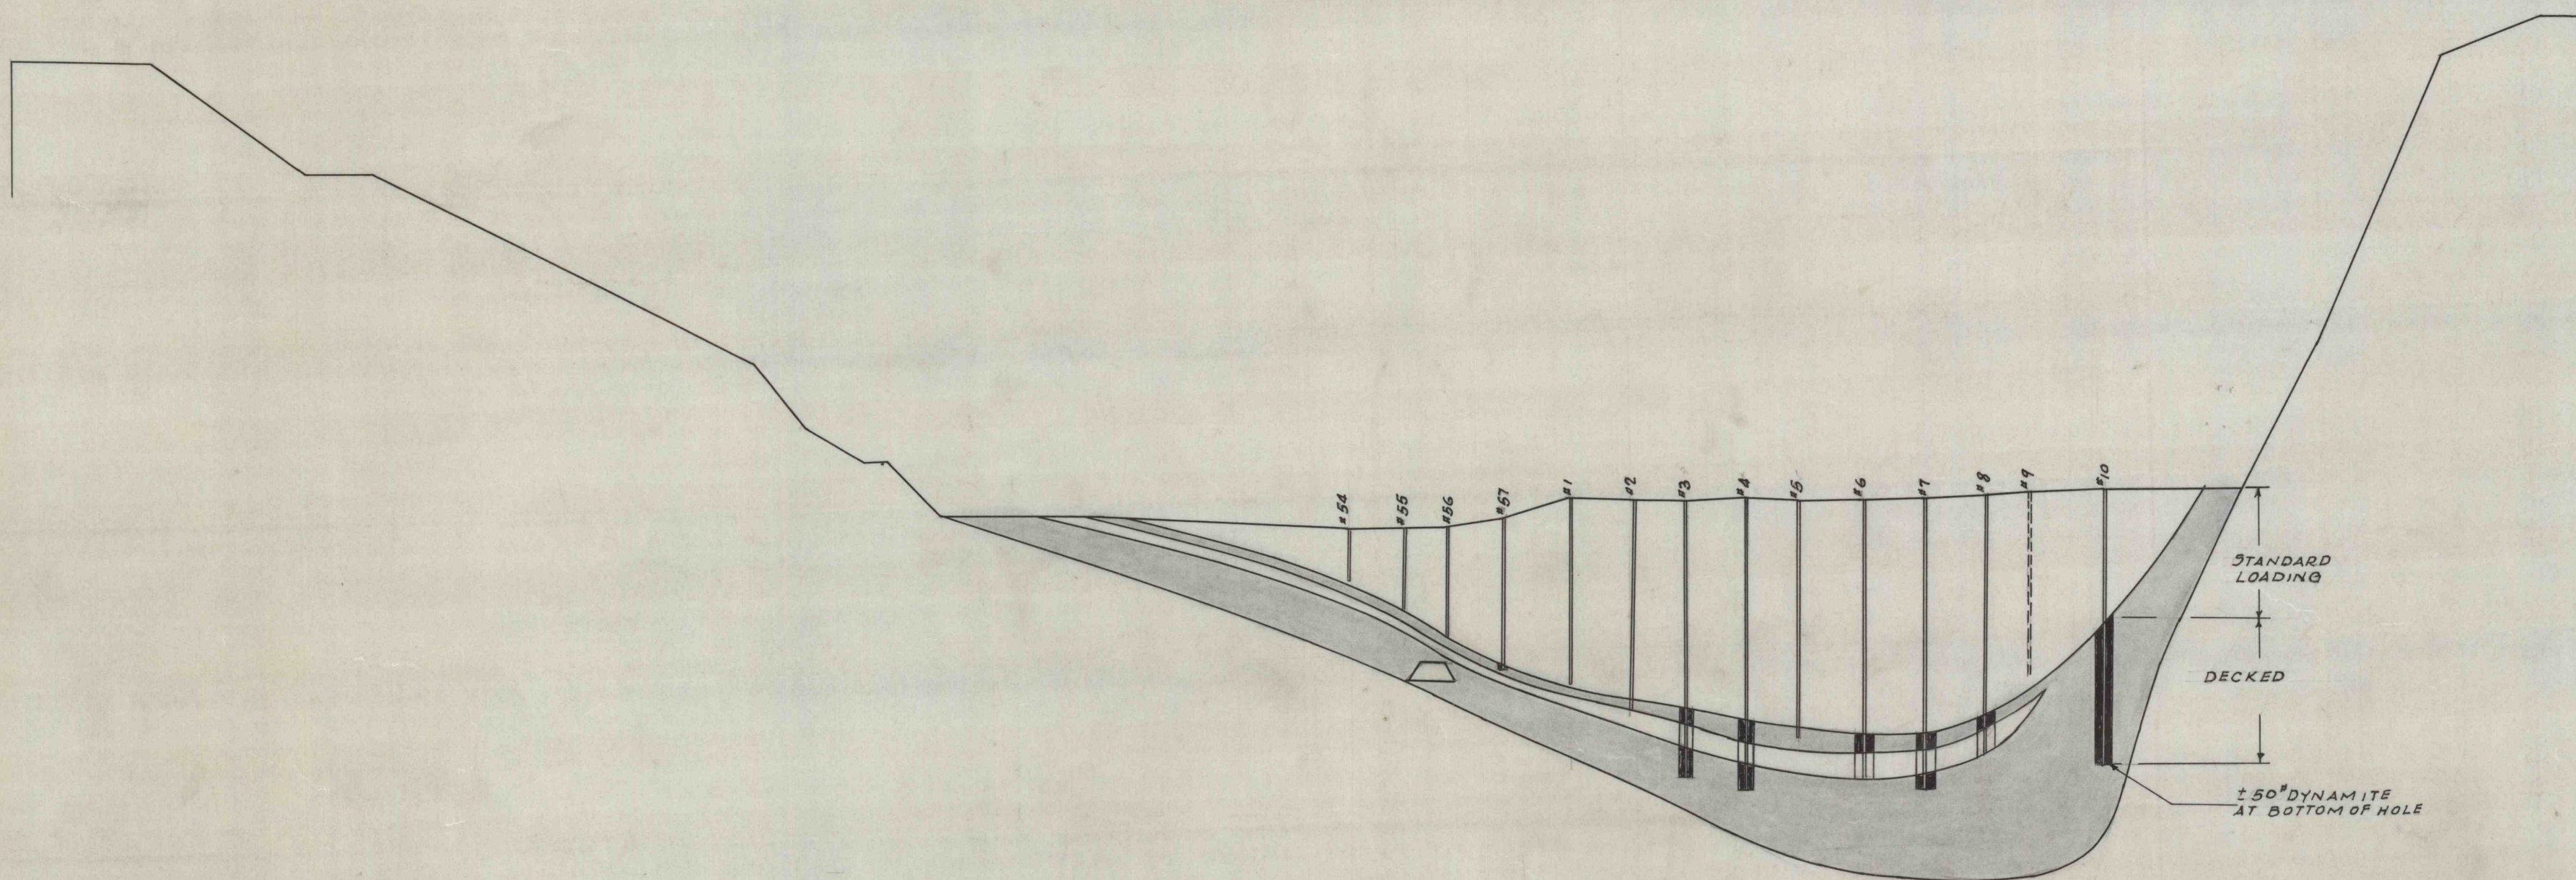

SECTION THROUGH WEST LINE OF HOLES
SCALE 1"=50'

DATUM 700.0