


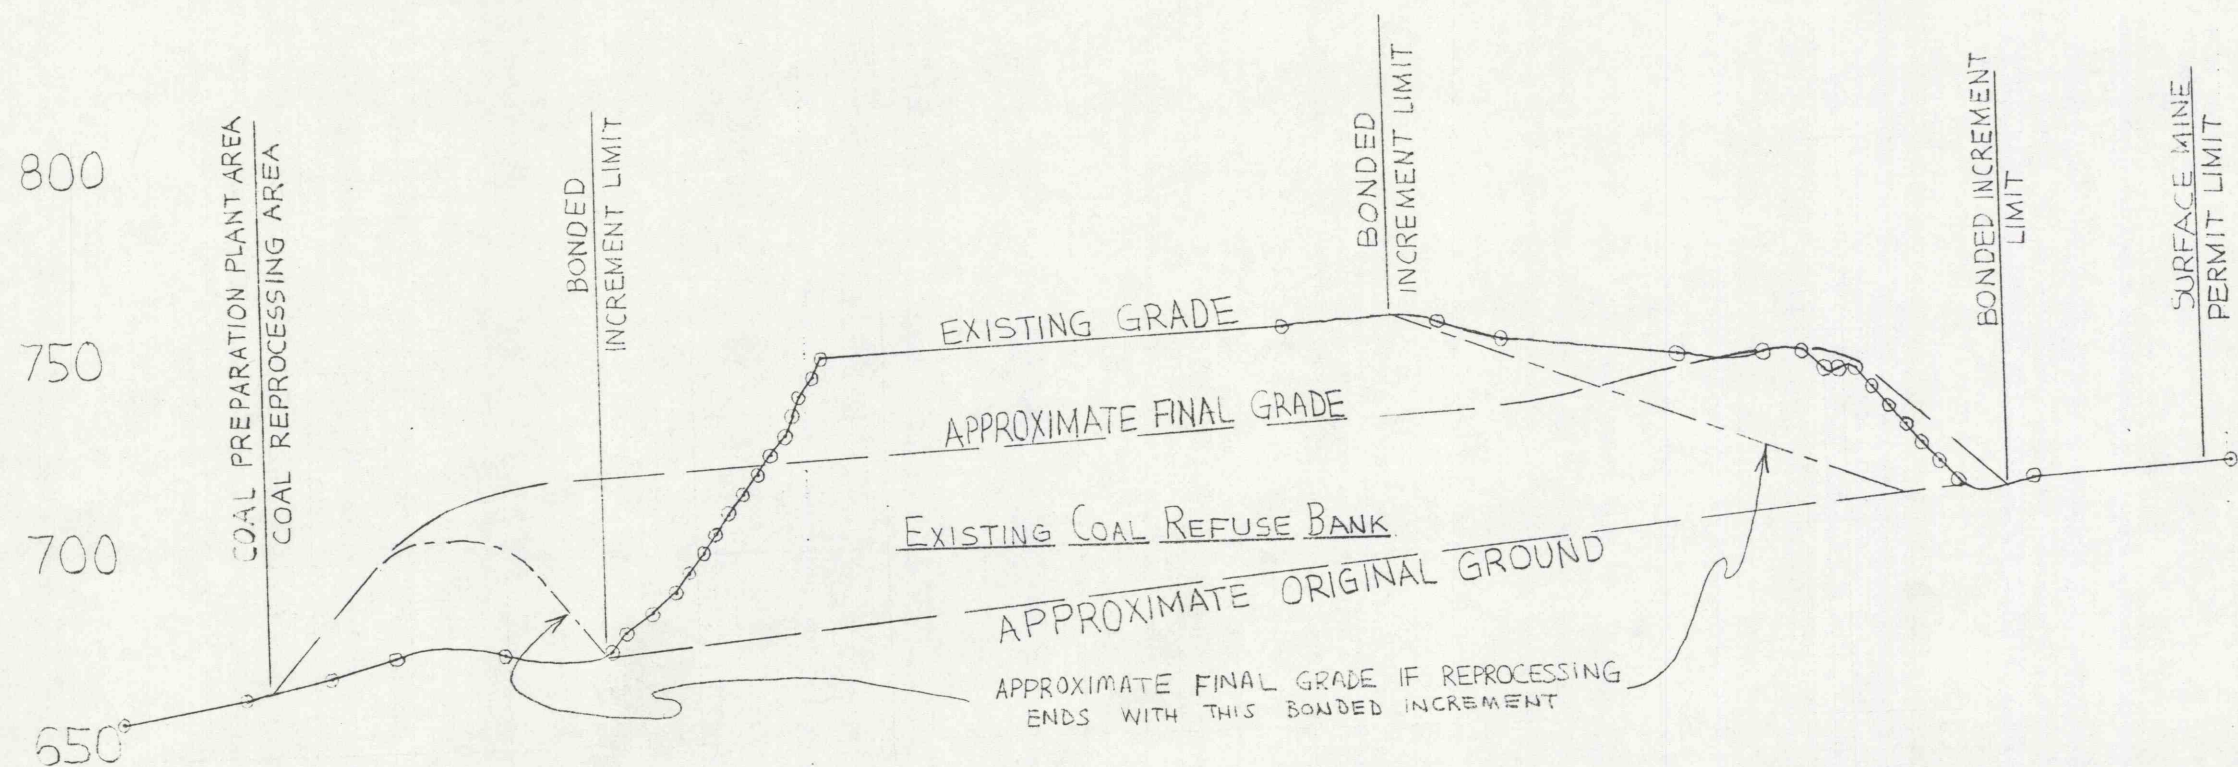

600
LOOKING NORTHWEST

HORIZONTAL SCALE: 1" = 100'
VERTICAL SCALE: 1" = 50'

FRANKLIN COAL SALES, INC.
FRANKLIN BREAKER
PINE GROVE TOWNSHIP
SCHUYLKILL COUNTY
EXHIBIT 10.3 - OPERATION
CROSS SECTION D-D'
JANUARY 4, 1988