


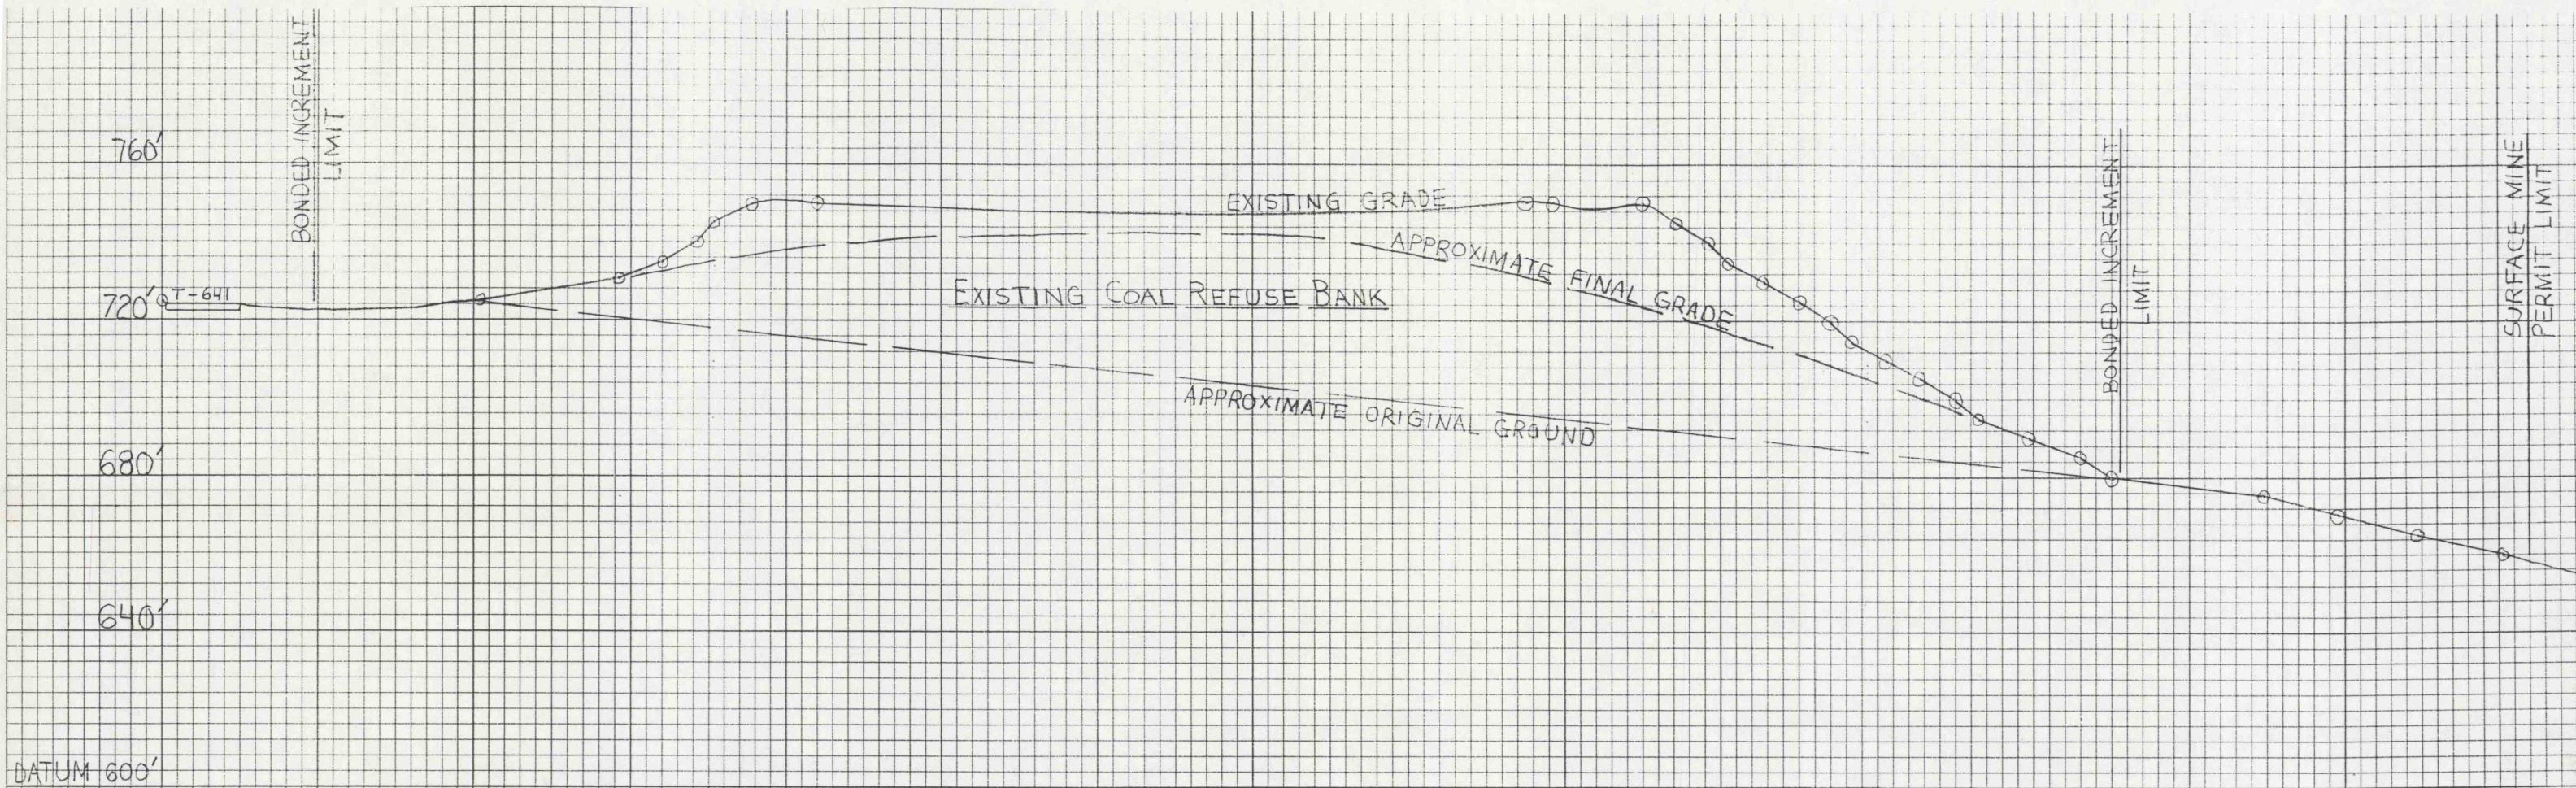

LOOKING NORTH EAST

FRANKLIN COAL SALES, INC.
FRANKLIN BREAKER
PINE GROVE TWP. SCHUYLKILL CO.
EXHIBIT C.3 - OPERATION
CROSS SECTION A-A
JANUARY 4, 1988 SCALE 1"=40'