


SECTION 2 EAST

N 24° 10' W

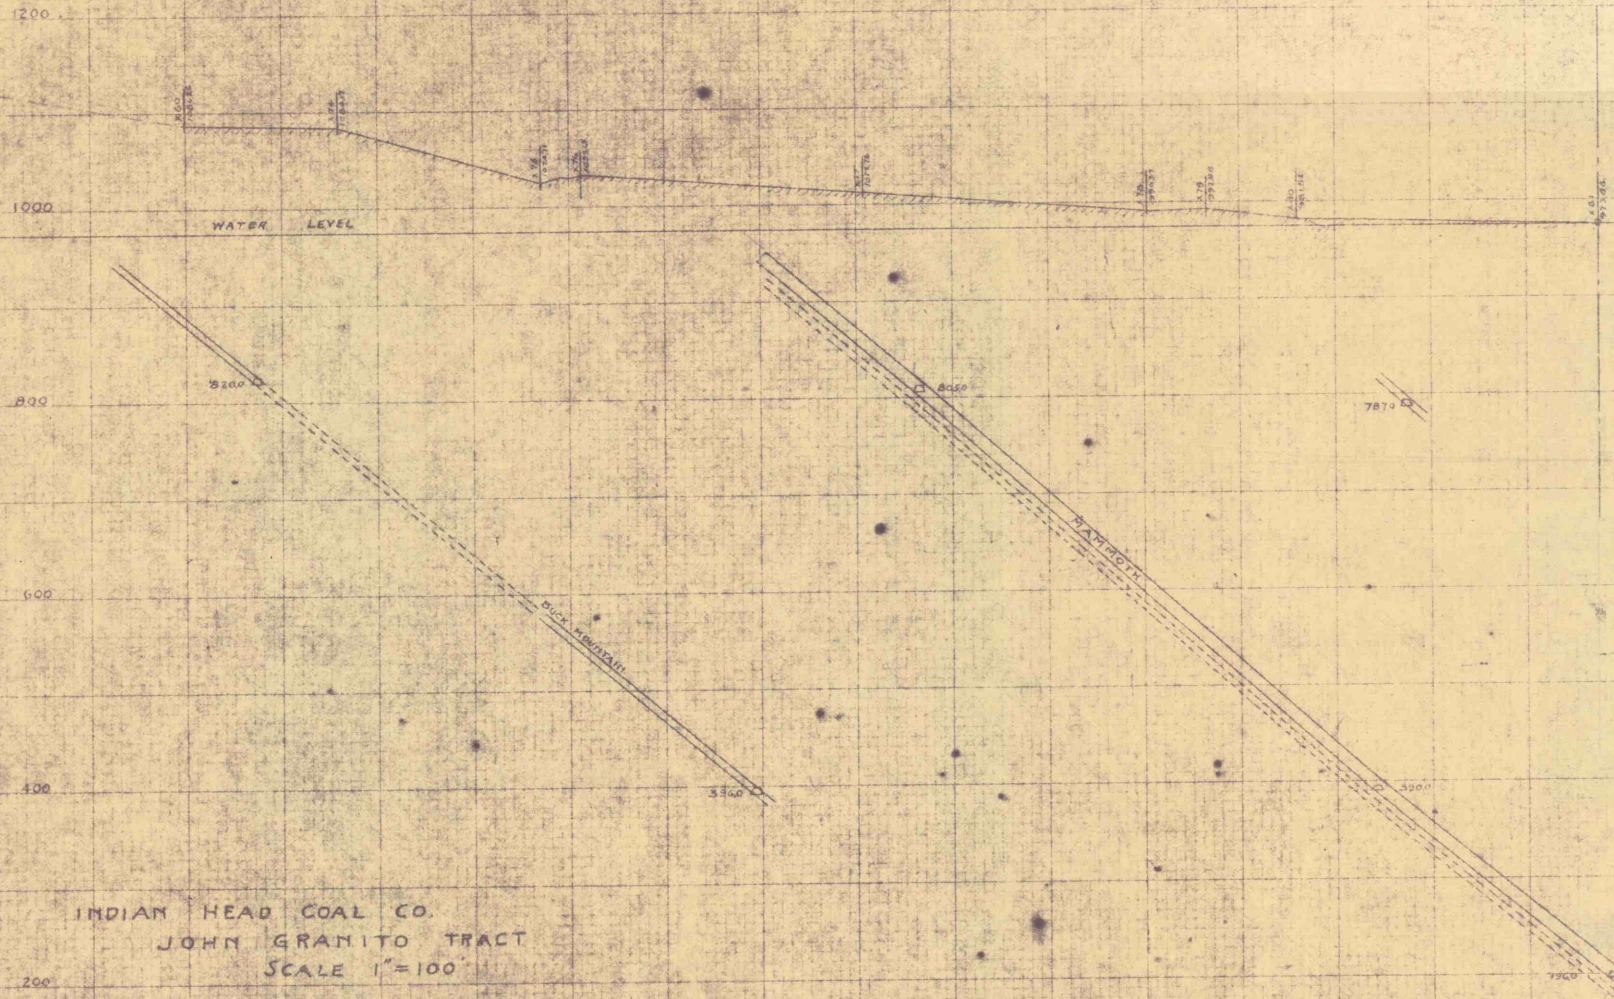

INDIAN HEAD COAL CO.
JOHN GRANITO TRACT
SCALE 1"=100'

3-17-1942