


BASE LINE
6+00 NORTH

DATUM - 700'
SECTION - 166+00

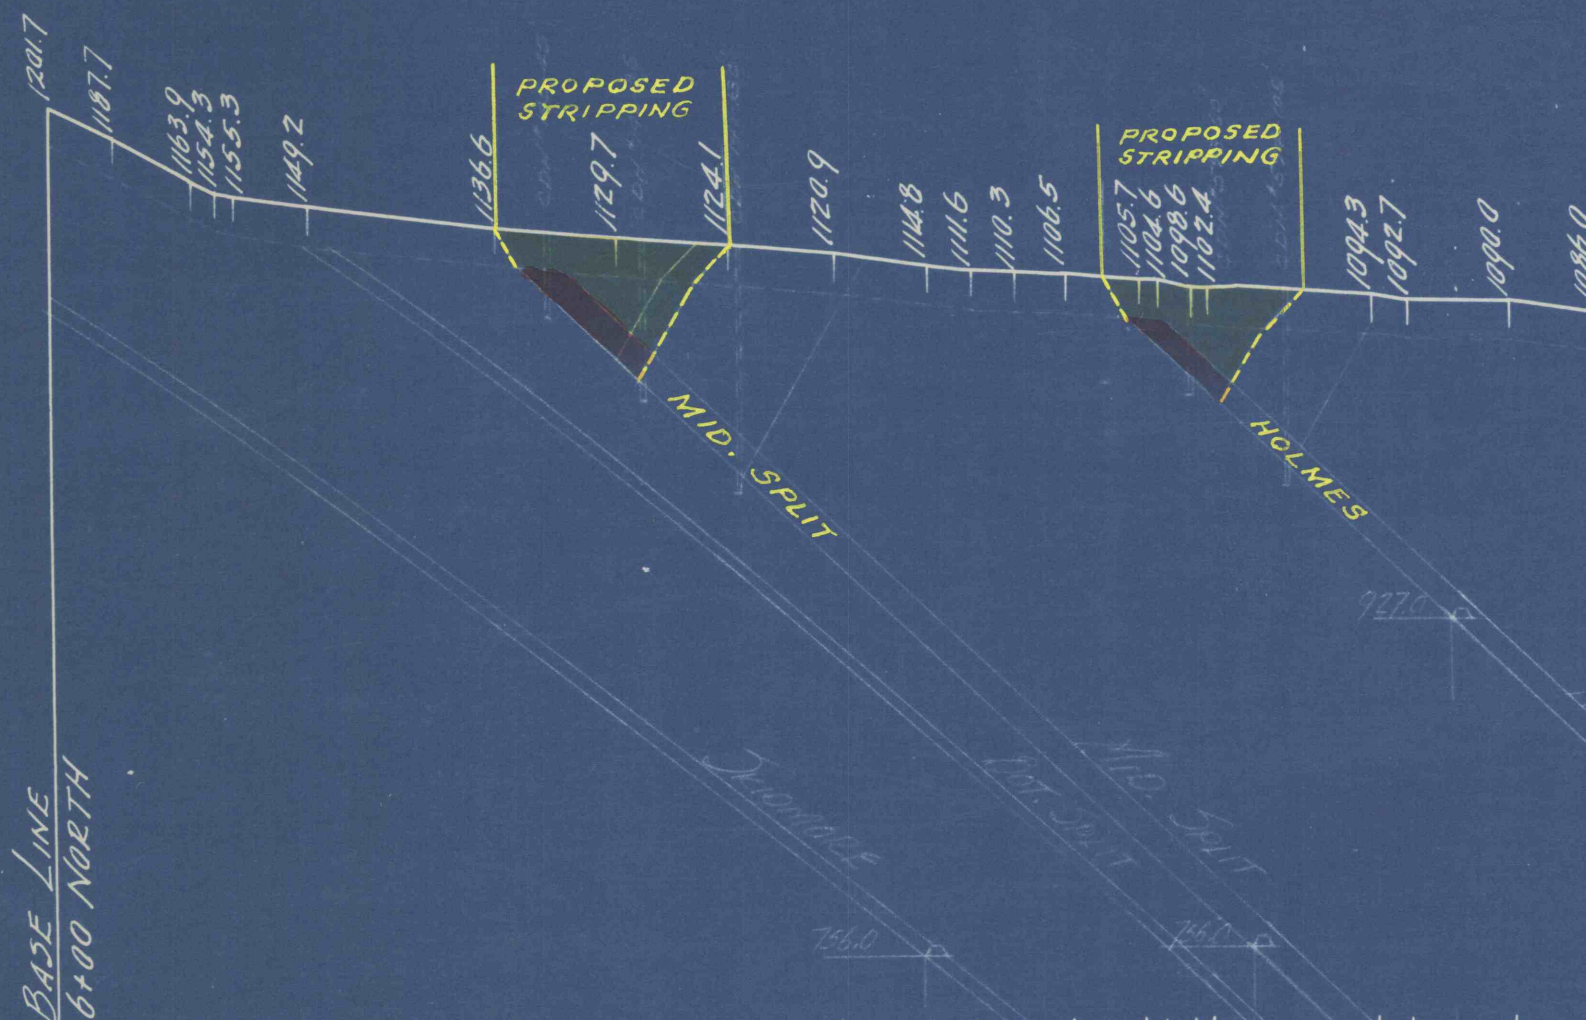

DATUM - 700'
SECTION - 168+00

✓