


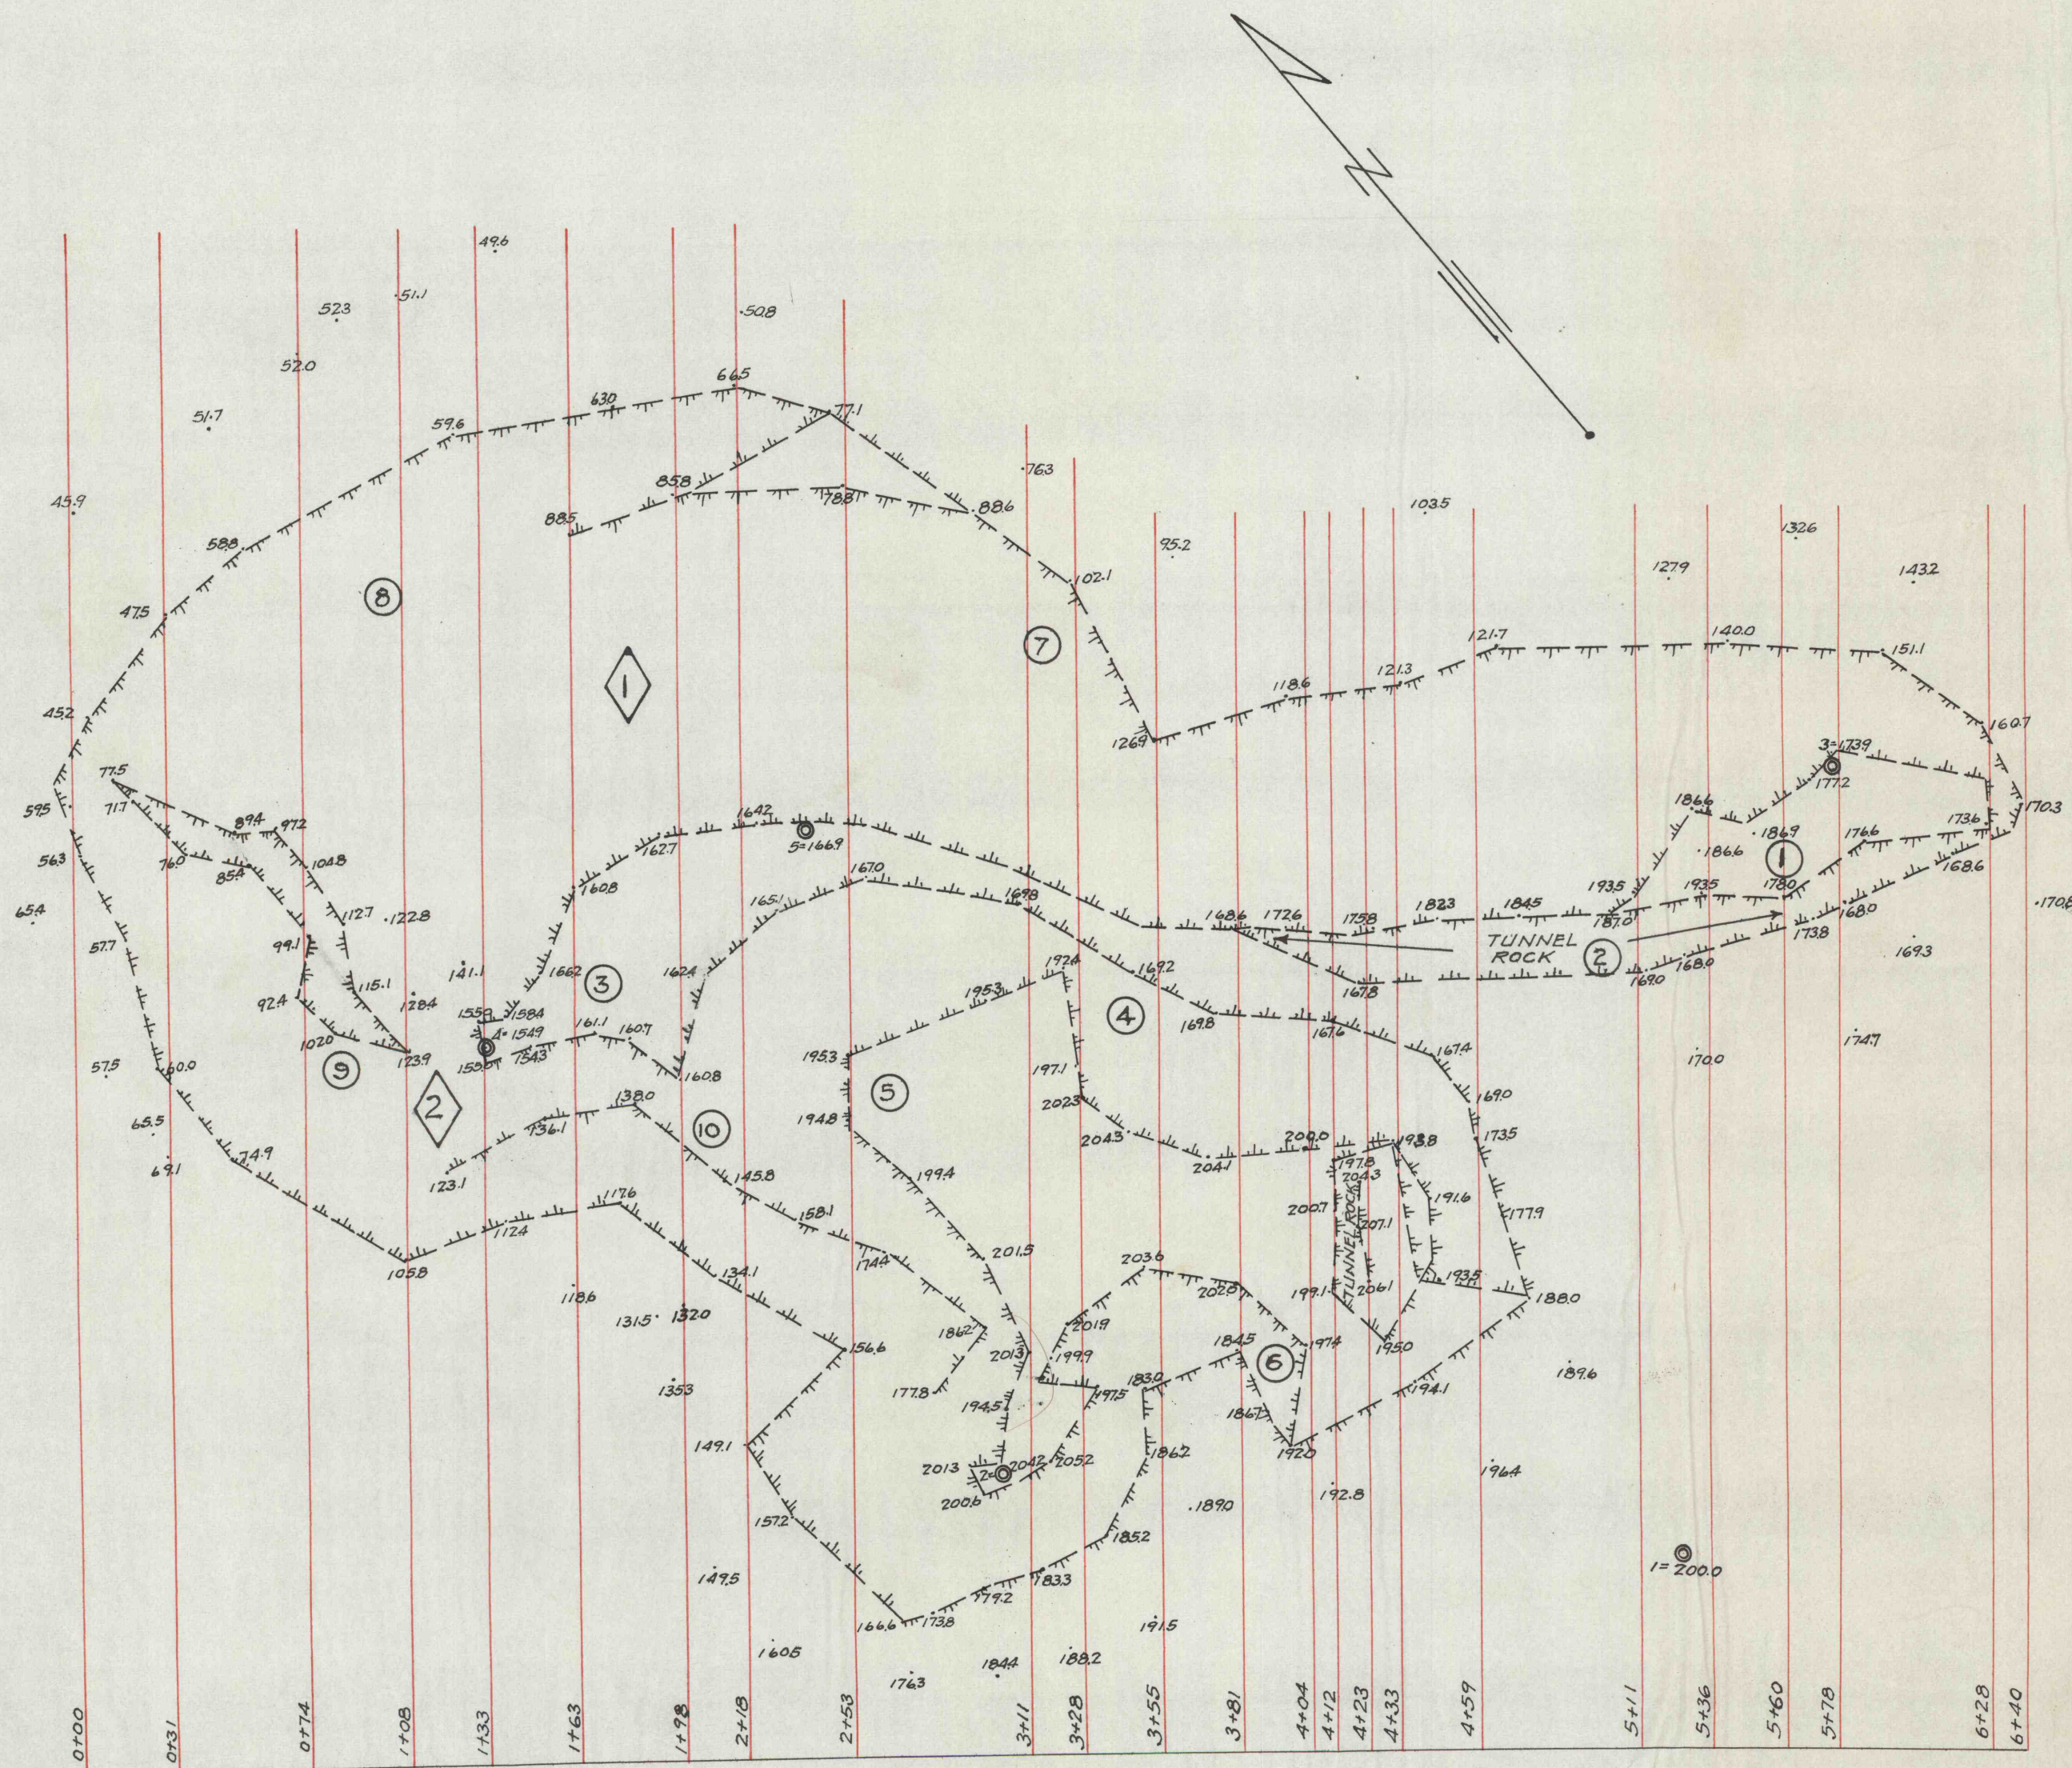

- LEGEND**
- = WEIGHT SAMPLES
 - ◇ = TEST SAMPLES

00 BASE LINE
ALL ELEVATIONS ASSUMED

J. ROBERT BAZLEY, Inc.			
POTTSVILLE, PENNA.			
MAP SHOWING CULM BANK AT EAST MINES			
DATE 11-15-43	SCALE 1"=50'	BY J. R. B.	1 OF 2
DRWG. NO. E-25			