


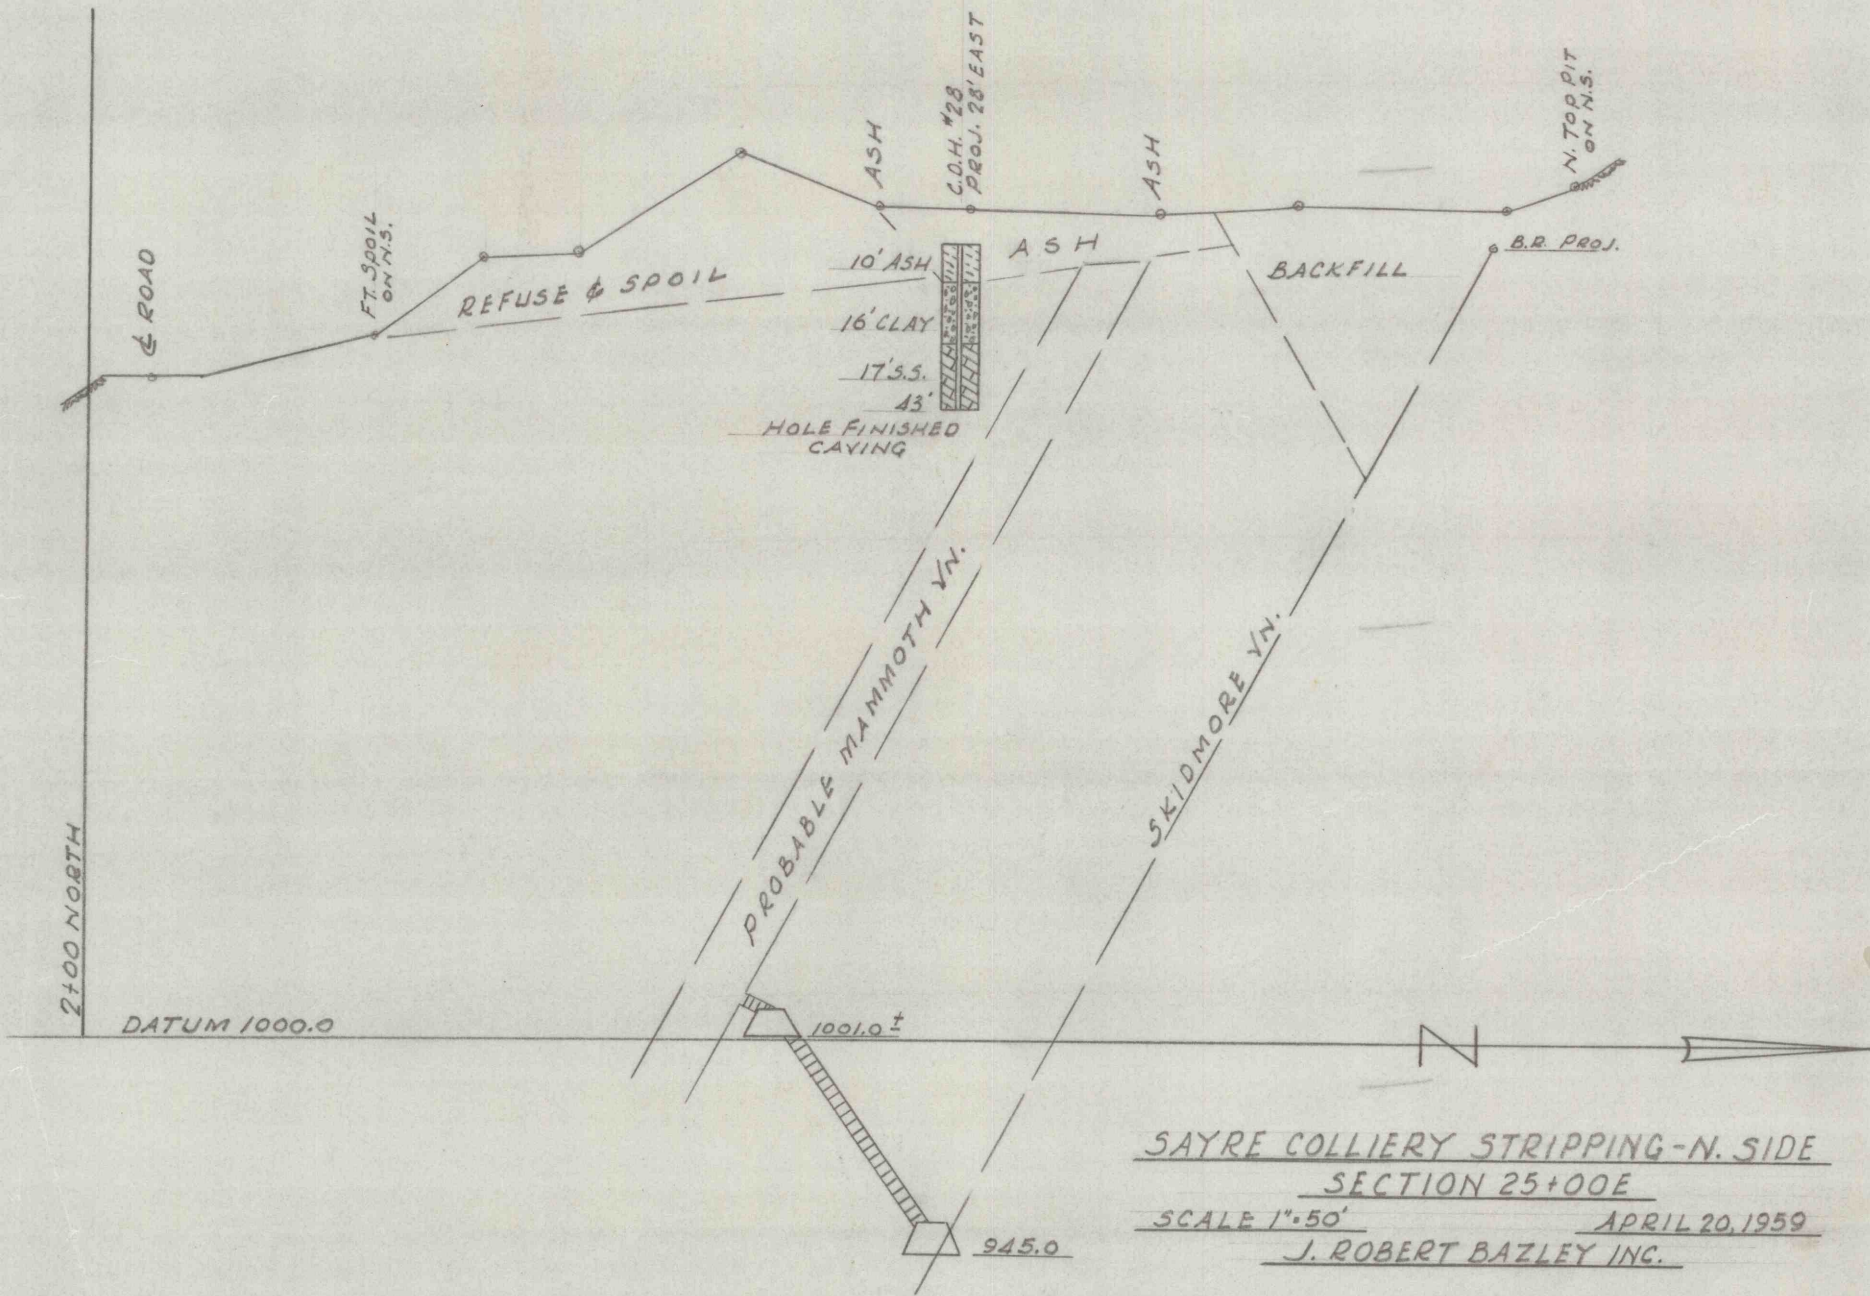

SAYRE COLLIERY STRIPPING-N. SIDE
SECTION 25+00E
SCALE 1"=50' APRIL 20, 1959
J. ROBERT BAZLEY INC.