


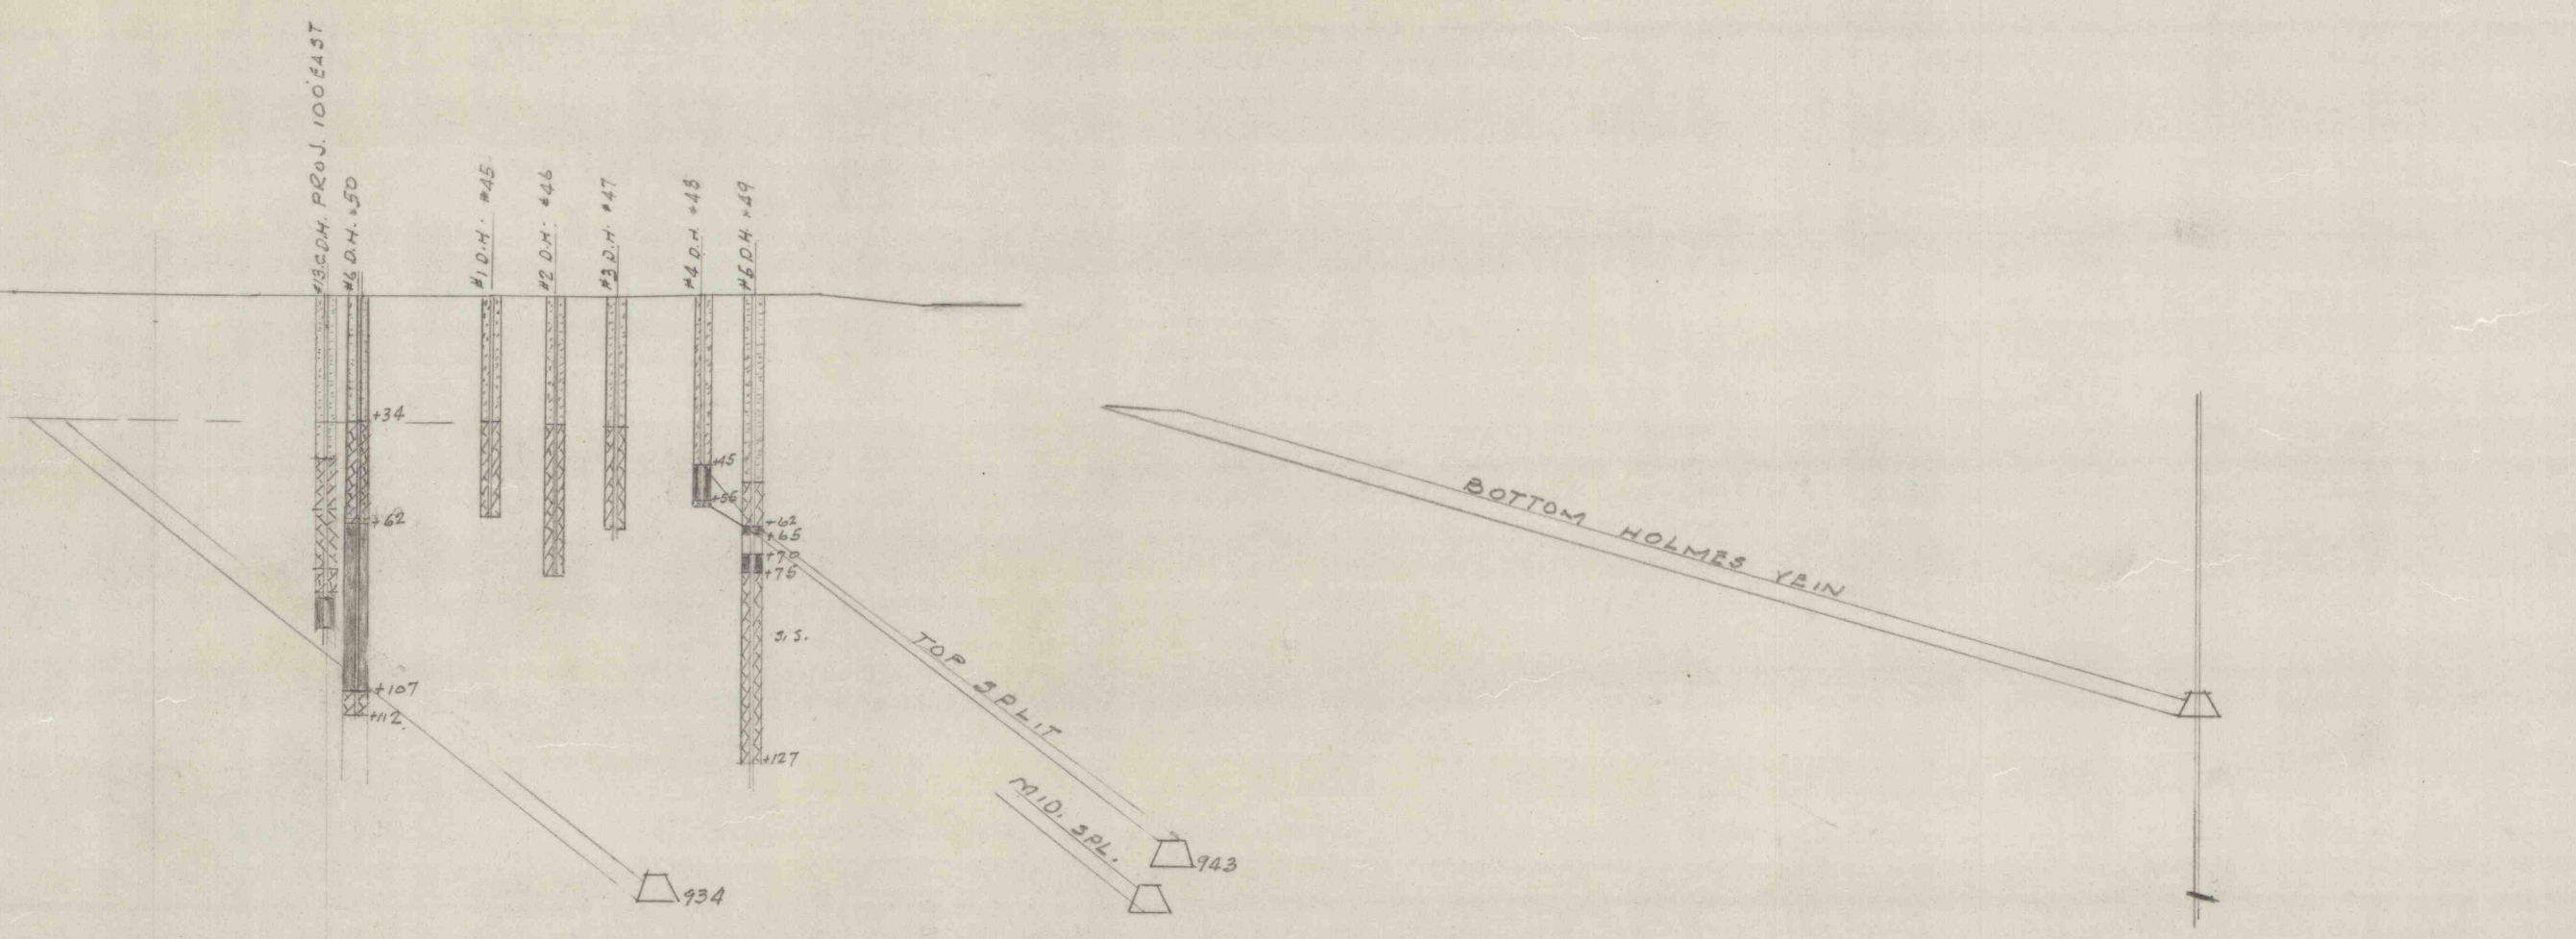

JAYRE STRIPPING - SOUTH SIDE
PROVING HOLES ON SECTION #10
SCALE 1" = 50' 9-1-59