


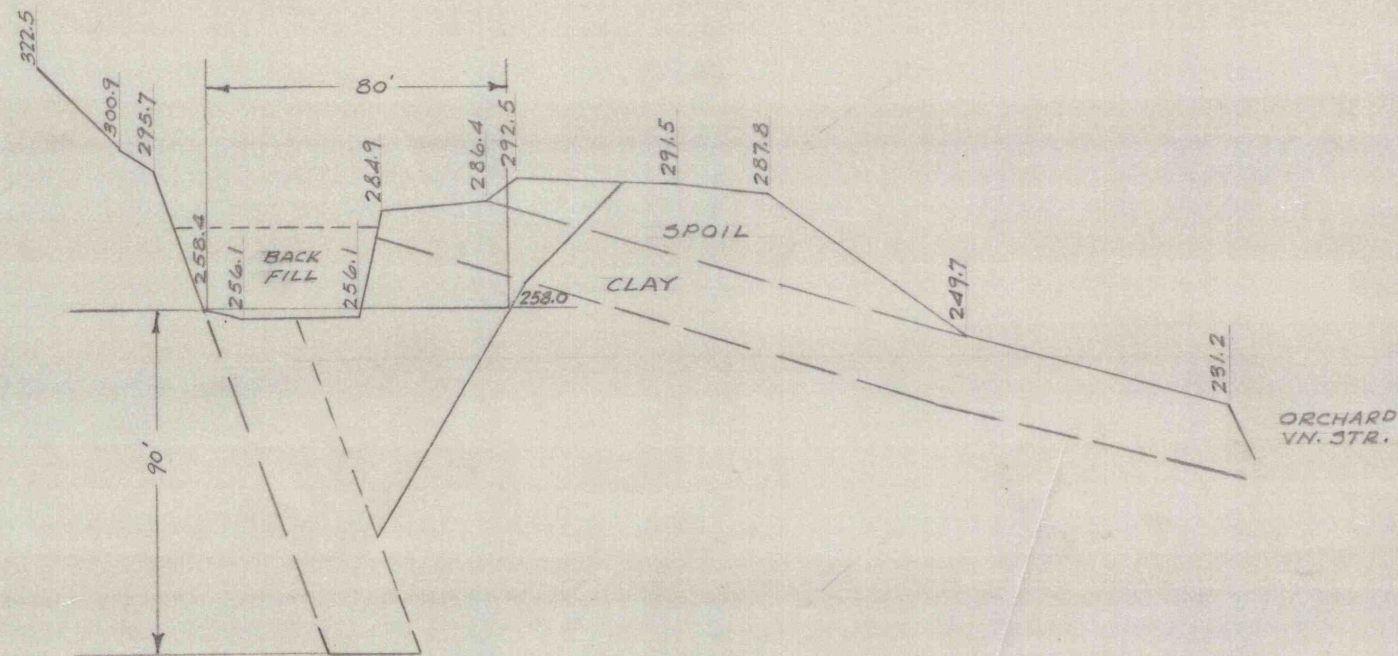

LOOKING WEST

SECTION "B"

DATUM 100 ASSUMED

MARY D COAL CO.
 MAMMOTH VEIN STRIPPING
 SCALE 1"=50' NOV. 16, 1955
 ENGR. DEPT. J. ROBERT BAZLEY INC.

8800-MT-JAT