


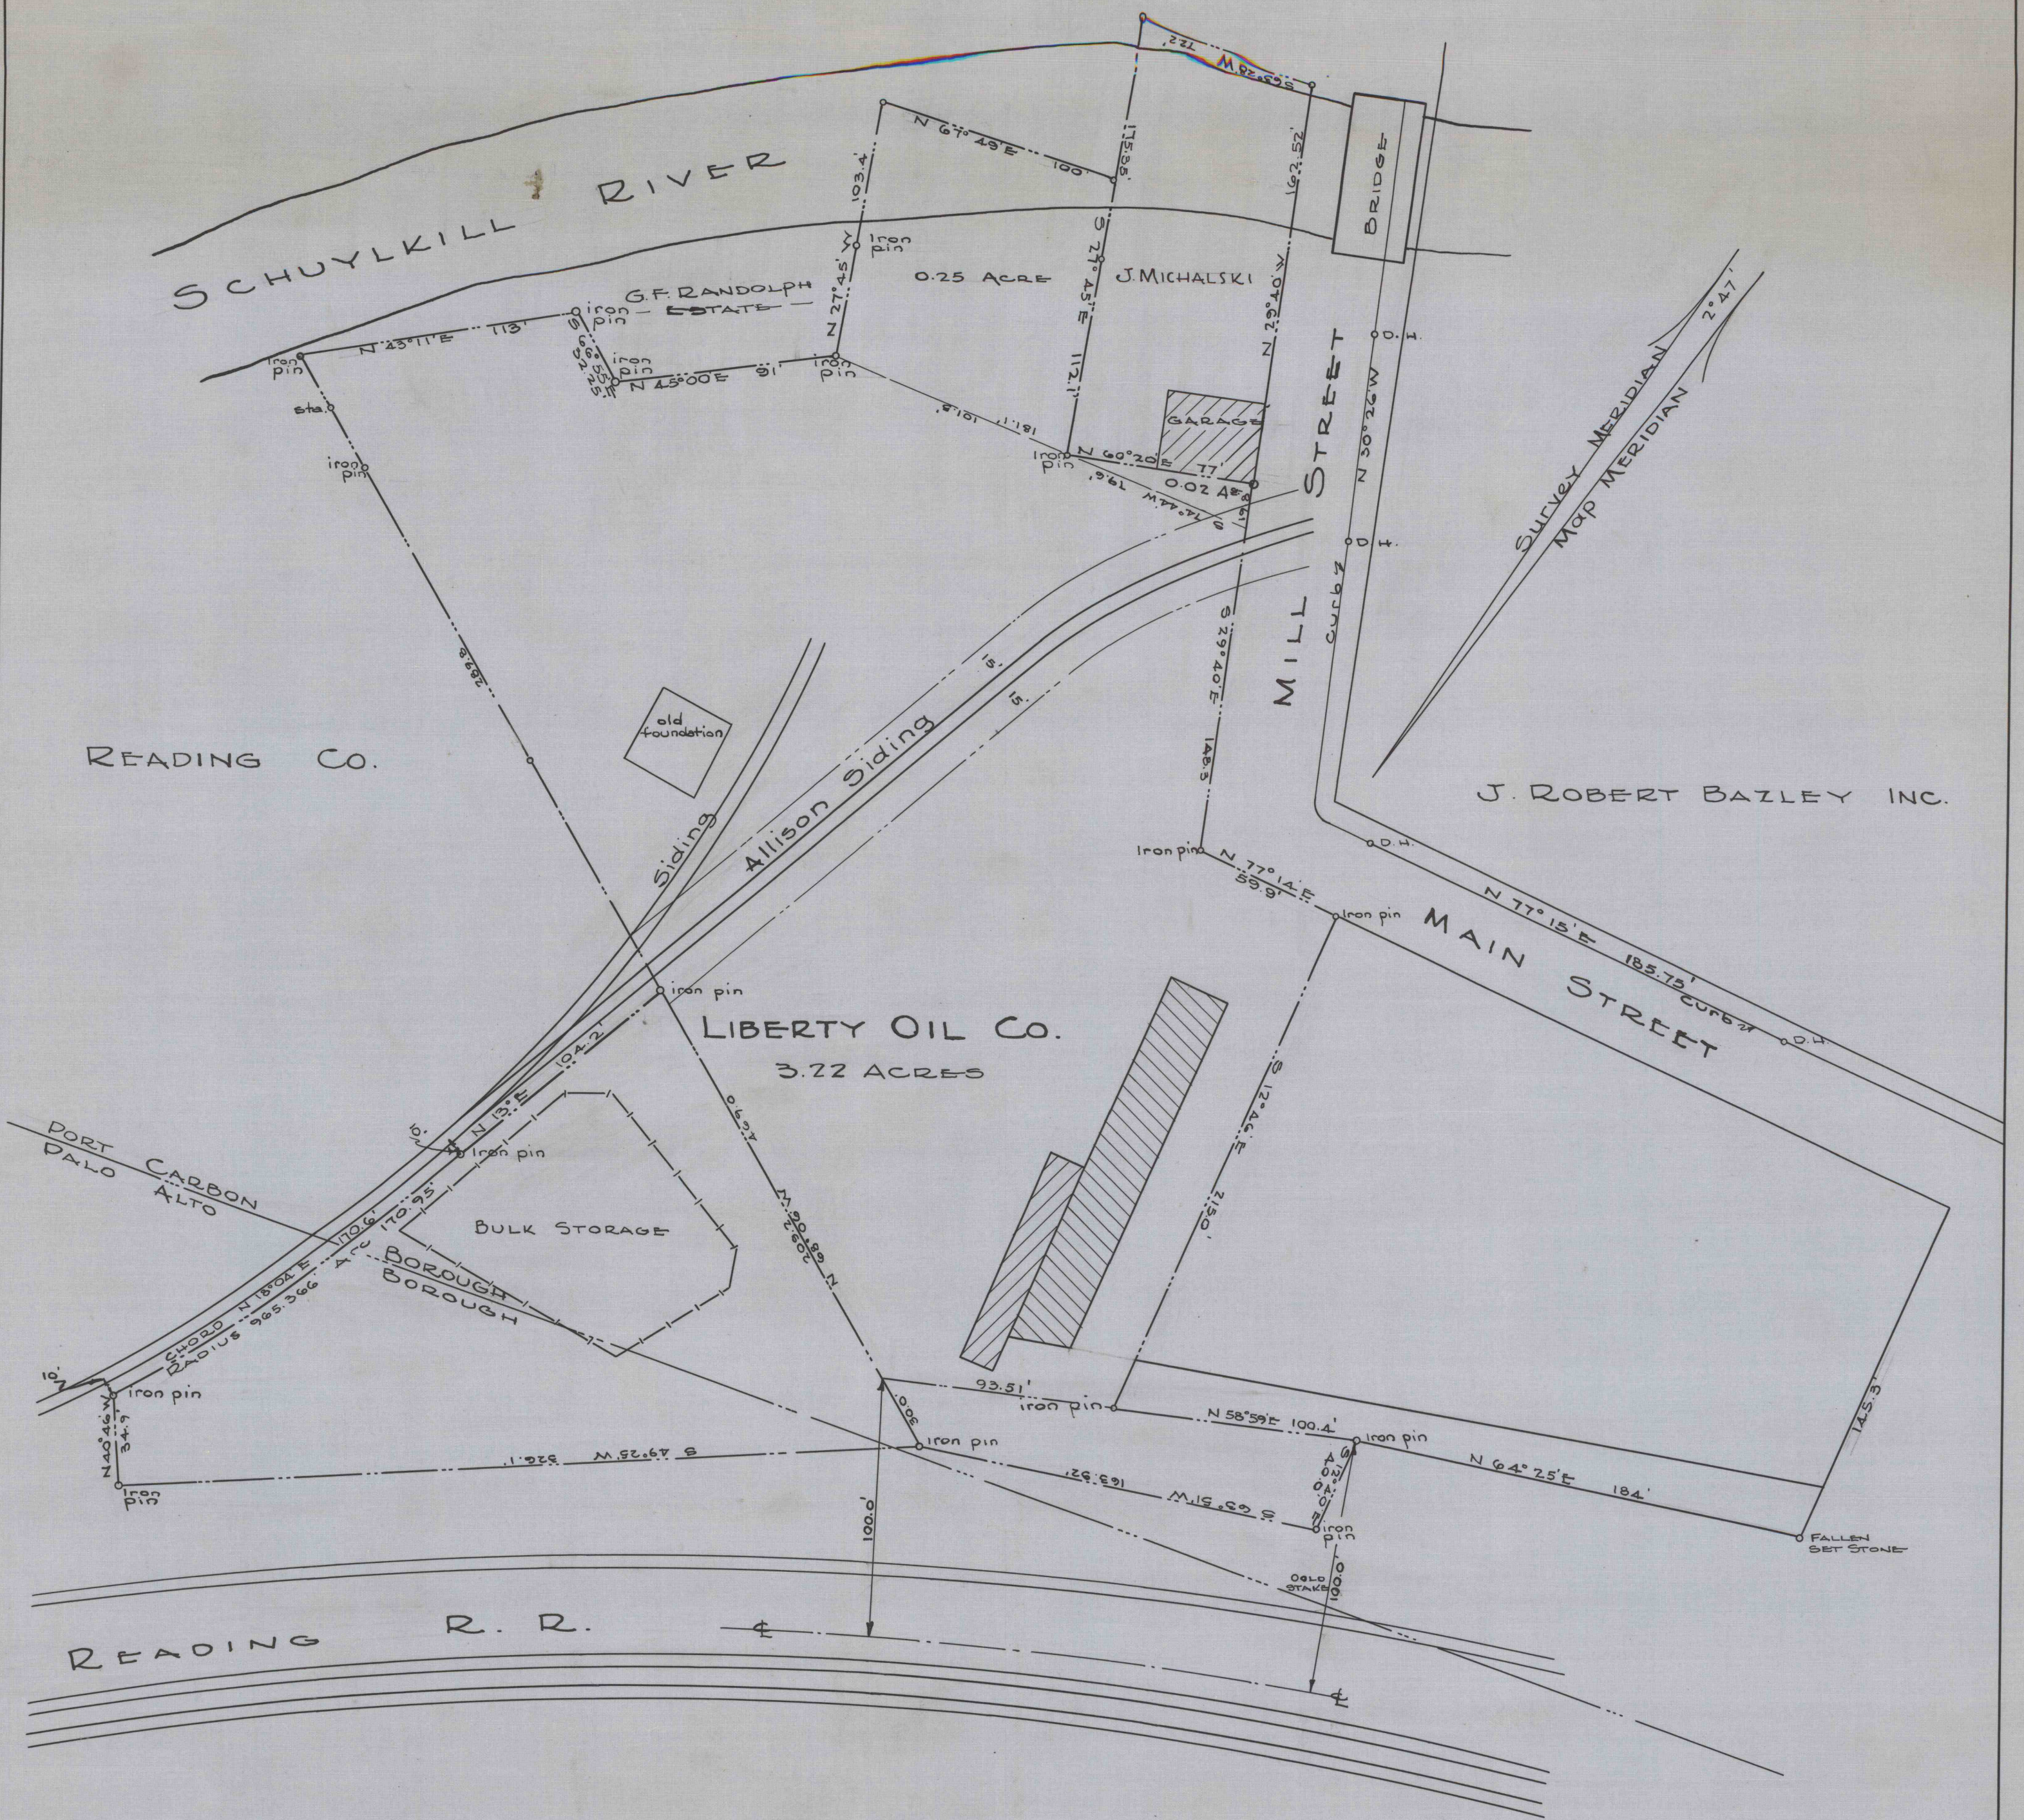

MAP SHOWING
PROPERTY OWNED BY
LIBERTY OIL CO.
PORT CARBON- PALO ALTO, PA.

APRIL 1949 SCALE 1" = 50'

J. ROBERT BAZLEY INC.
CONTRACTING ENGINEERS
POTTSVILLE, PA.