


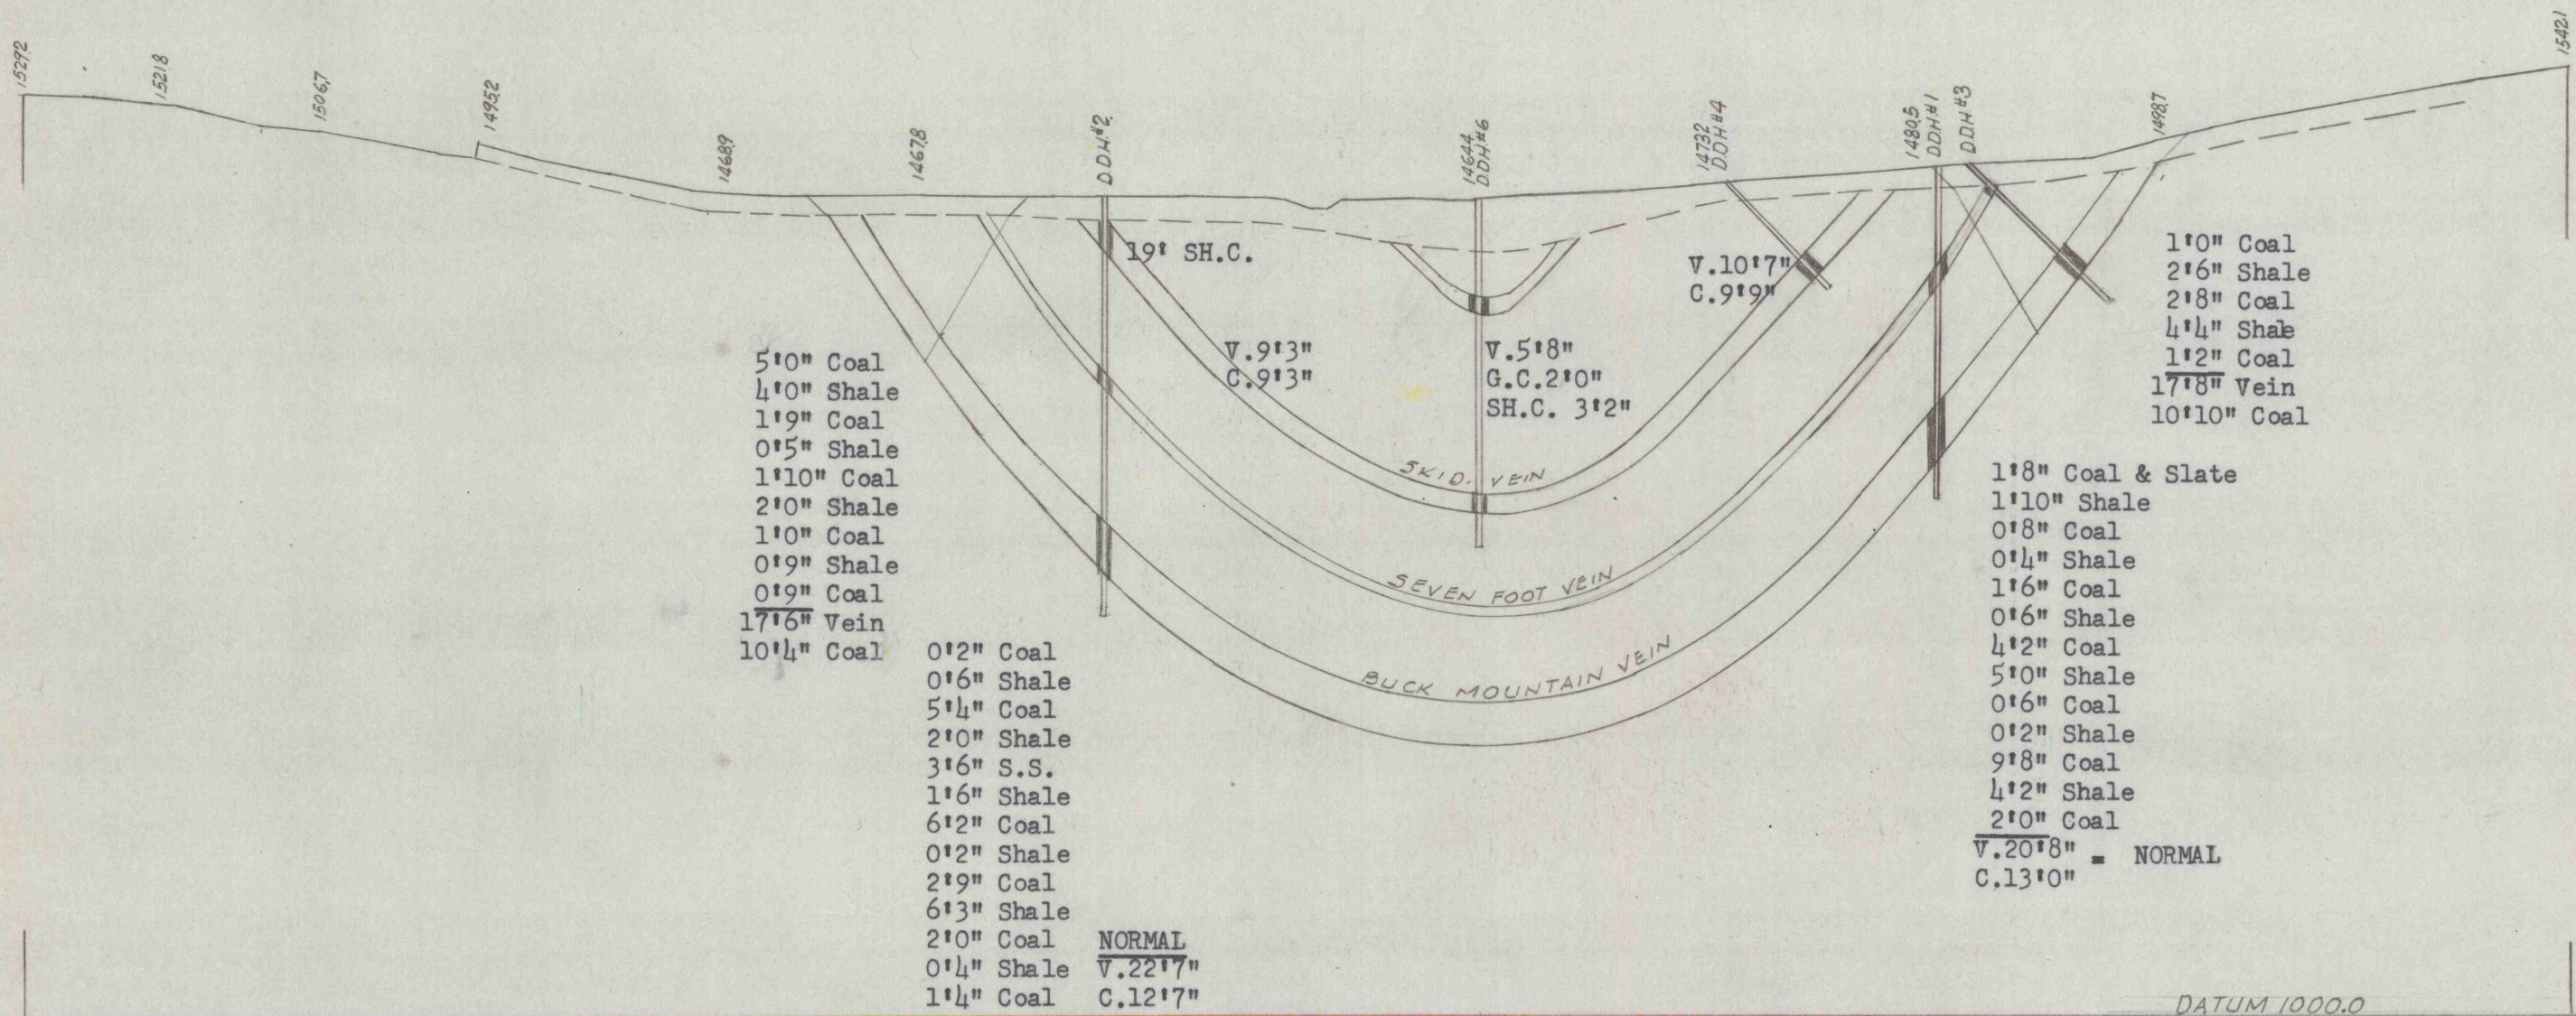

LOOKING EAST

SECTION THROUGH SILVER CREEK
BASIN 350' EAST OF EAST LINE OF
DAM AREA

SCALE 1"=100'

MAY 2, 1956