


No. 12

Cross section through Buckmountain Water Level Breast No. 42 and
200 feet east of Pine Forest Slope (abandoned). 2000' east of Breaker.

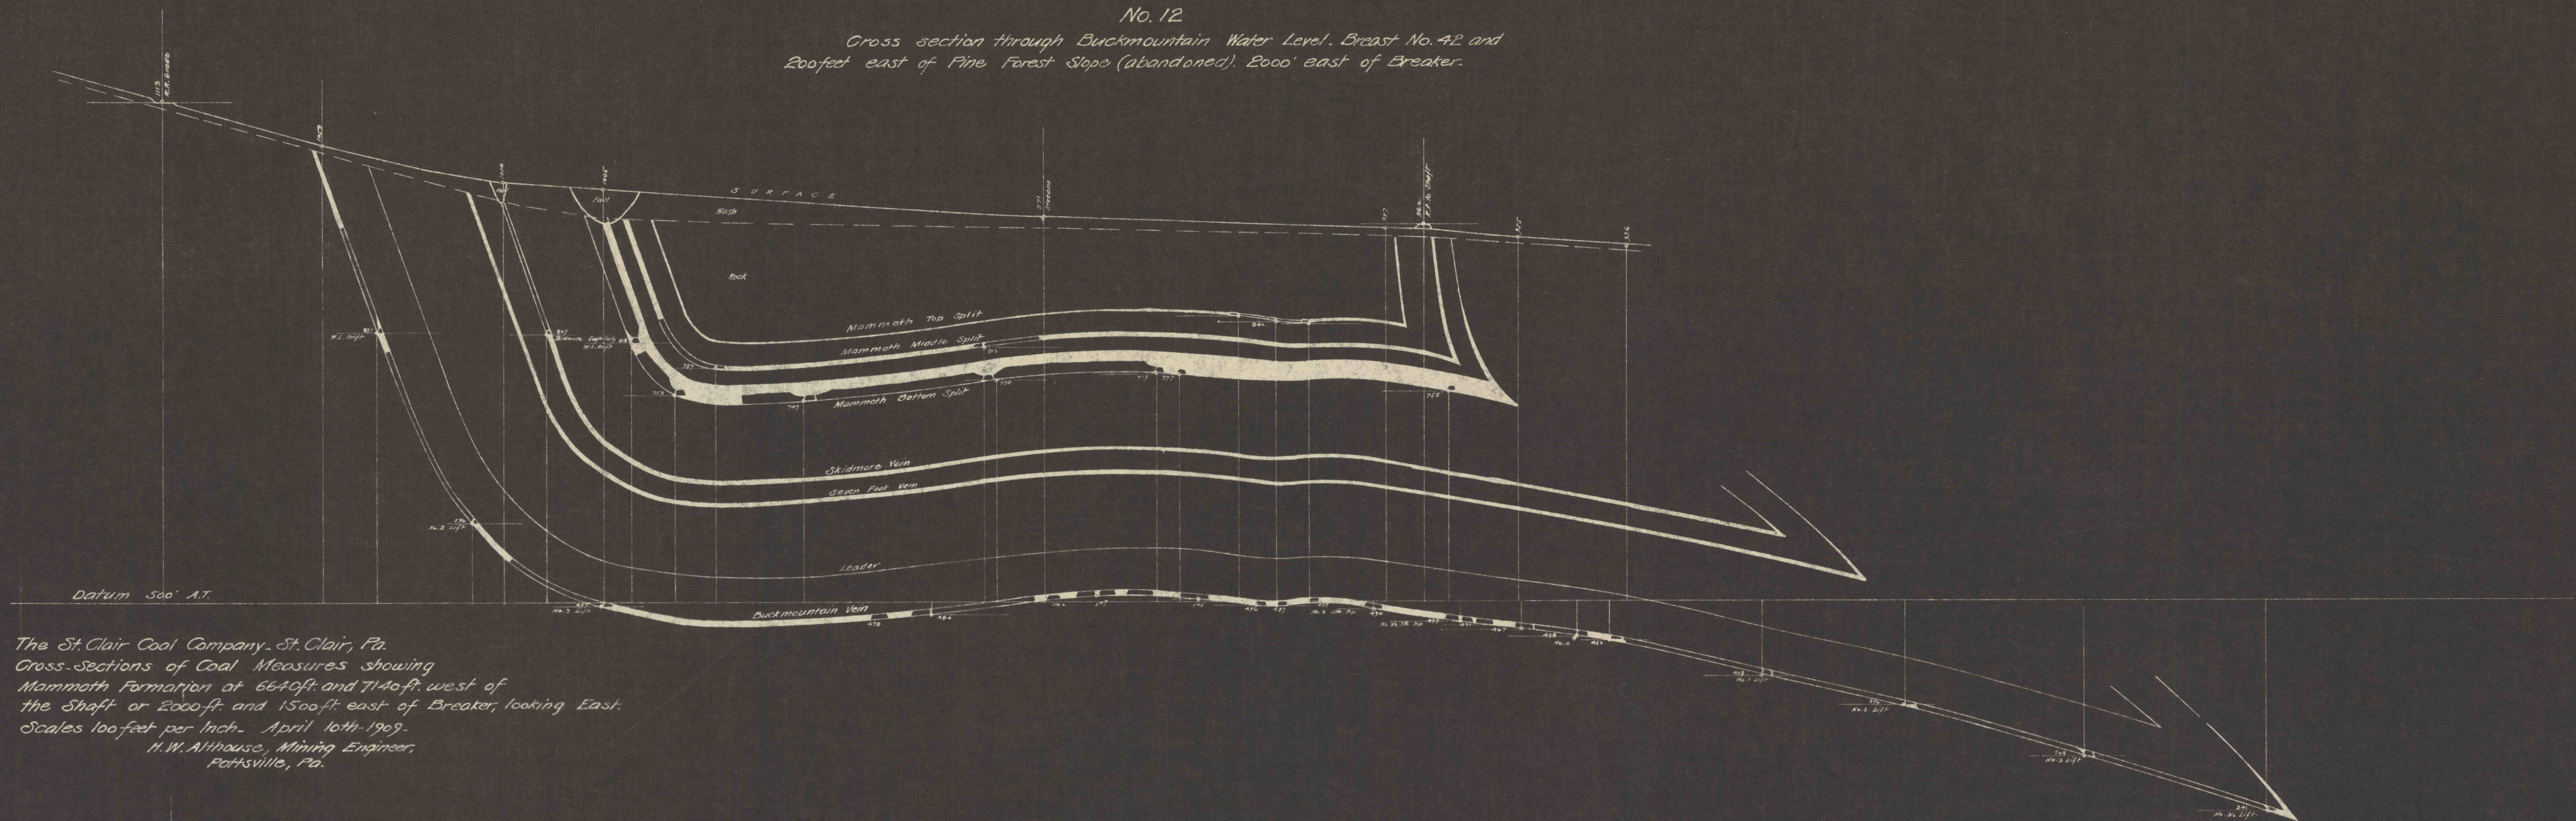

The St. Clair Coal Company, St. Clair, Pa.
Cross-Sections of Coal Measures showing
Mammoth Formation at 6640ft. and 7140ft. west of
the Shaft or 2000ft. and 1500ft. east of Breaker, looking East.
Scales 100 feet per inch. April 10th 1909.
H. W. Atthhouse, Mining Engineer,
Pottsville, Pa.

No. 13

Cross section through Buckmountain Water Level Breast No. 33.
and the Inside Slope. 1500' East of Breaker.

