


The St. Clair Coal Company, St. Clair, Pa.
 Cross Section of Coal Measures showing
 Proposed Slope in the Mammoth Bed.
 Scales 50ft. per Inch. February 2nd 1926.
 H. W. Althouse, Mining Engineer,
 Pottsville, Pa.

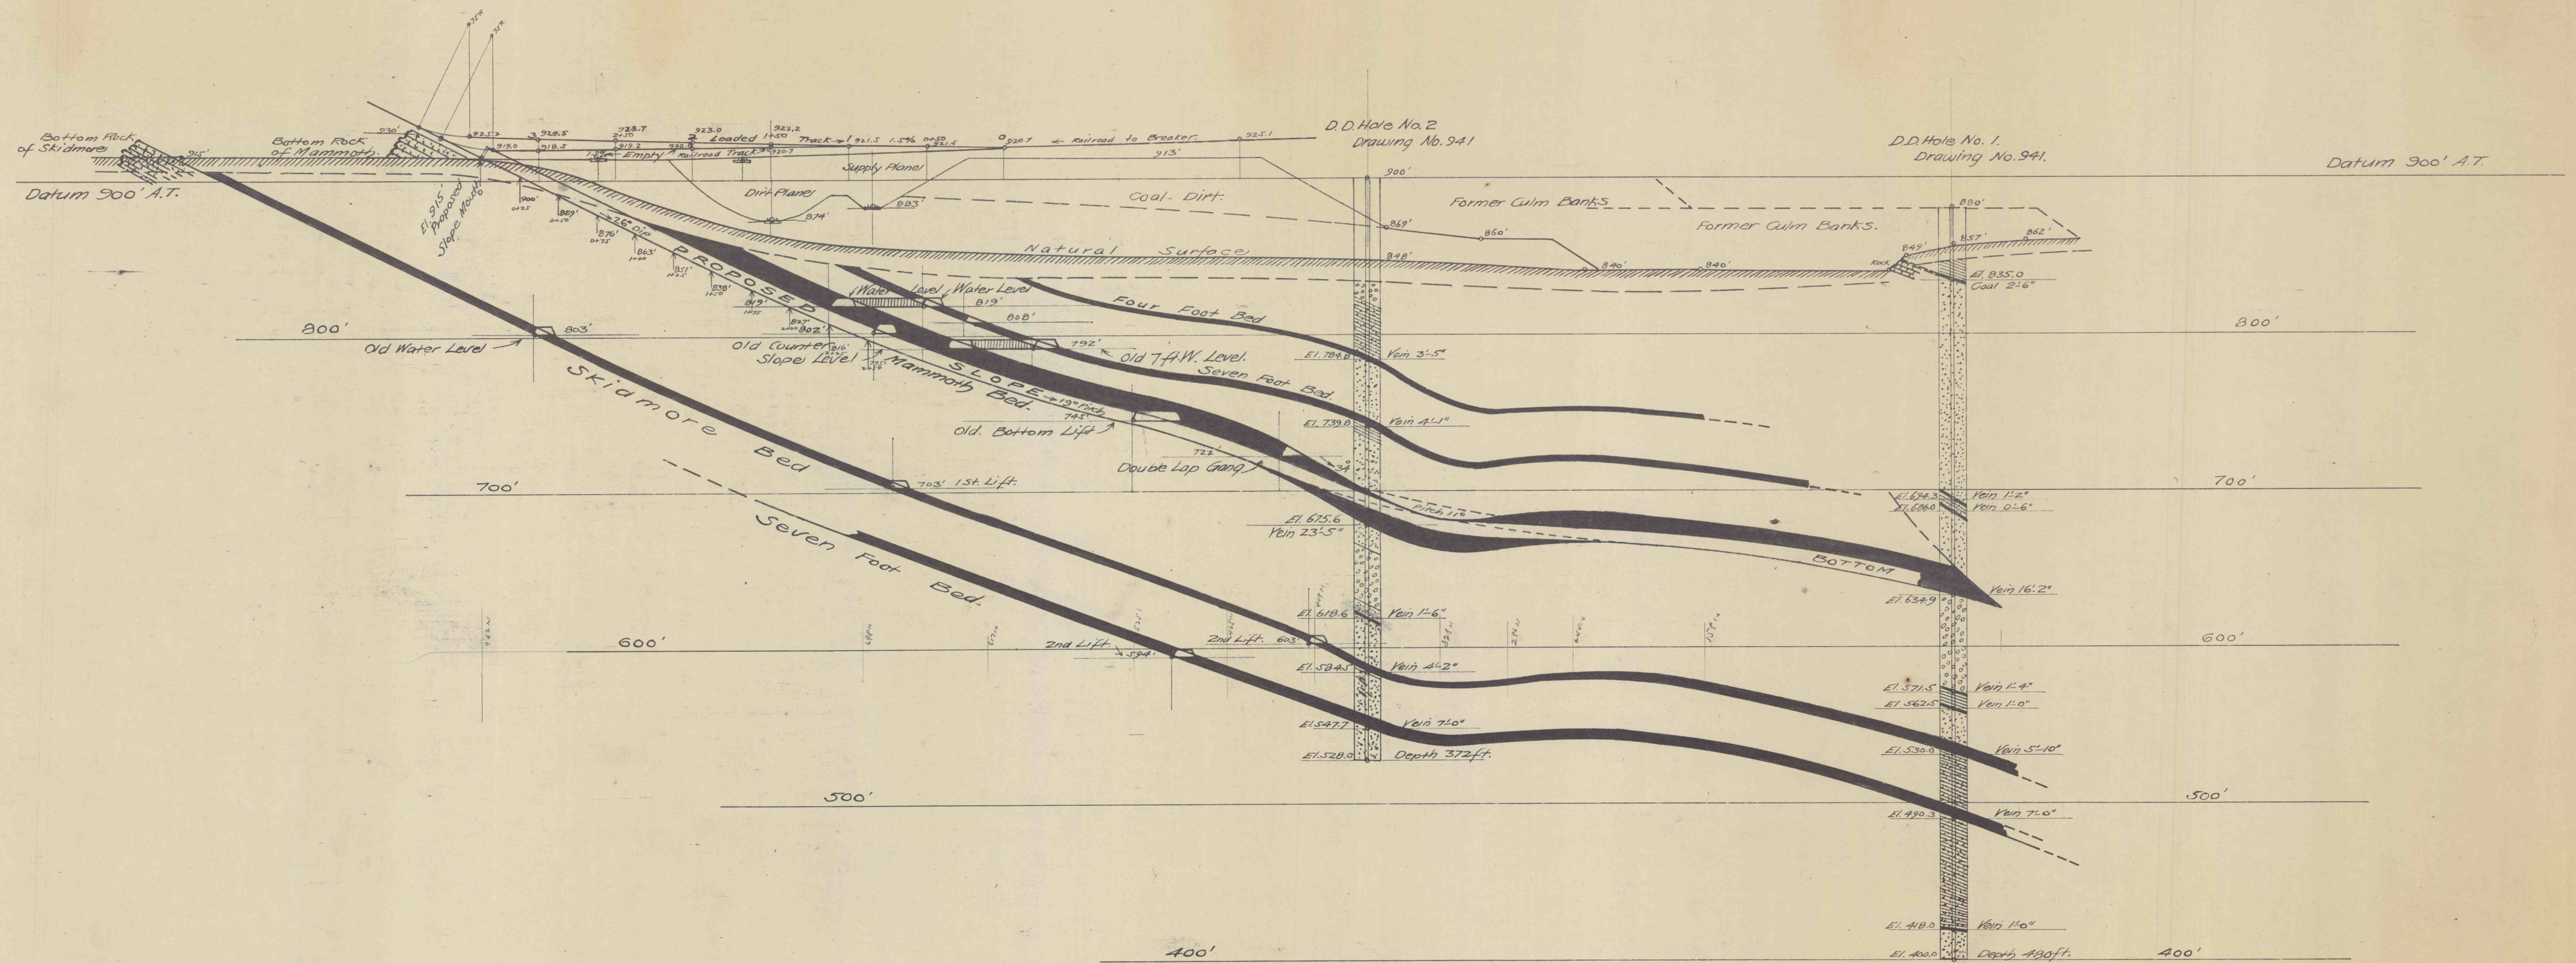

See drawing No. 2249