


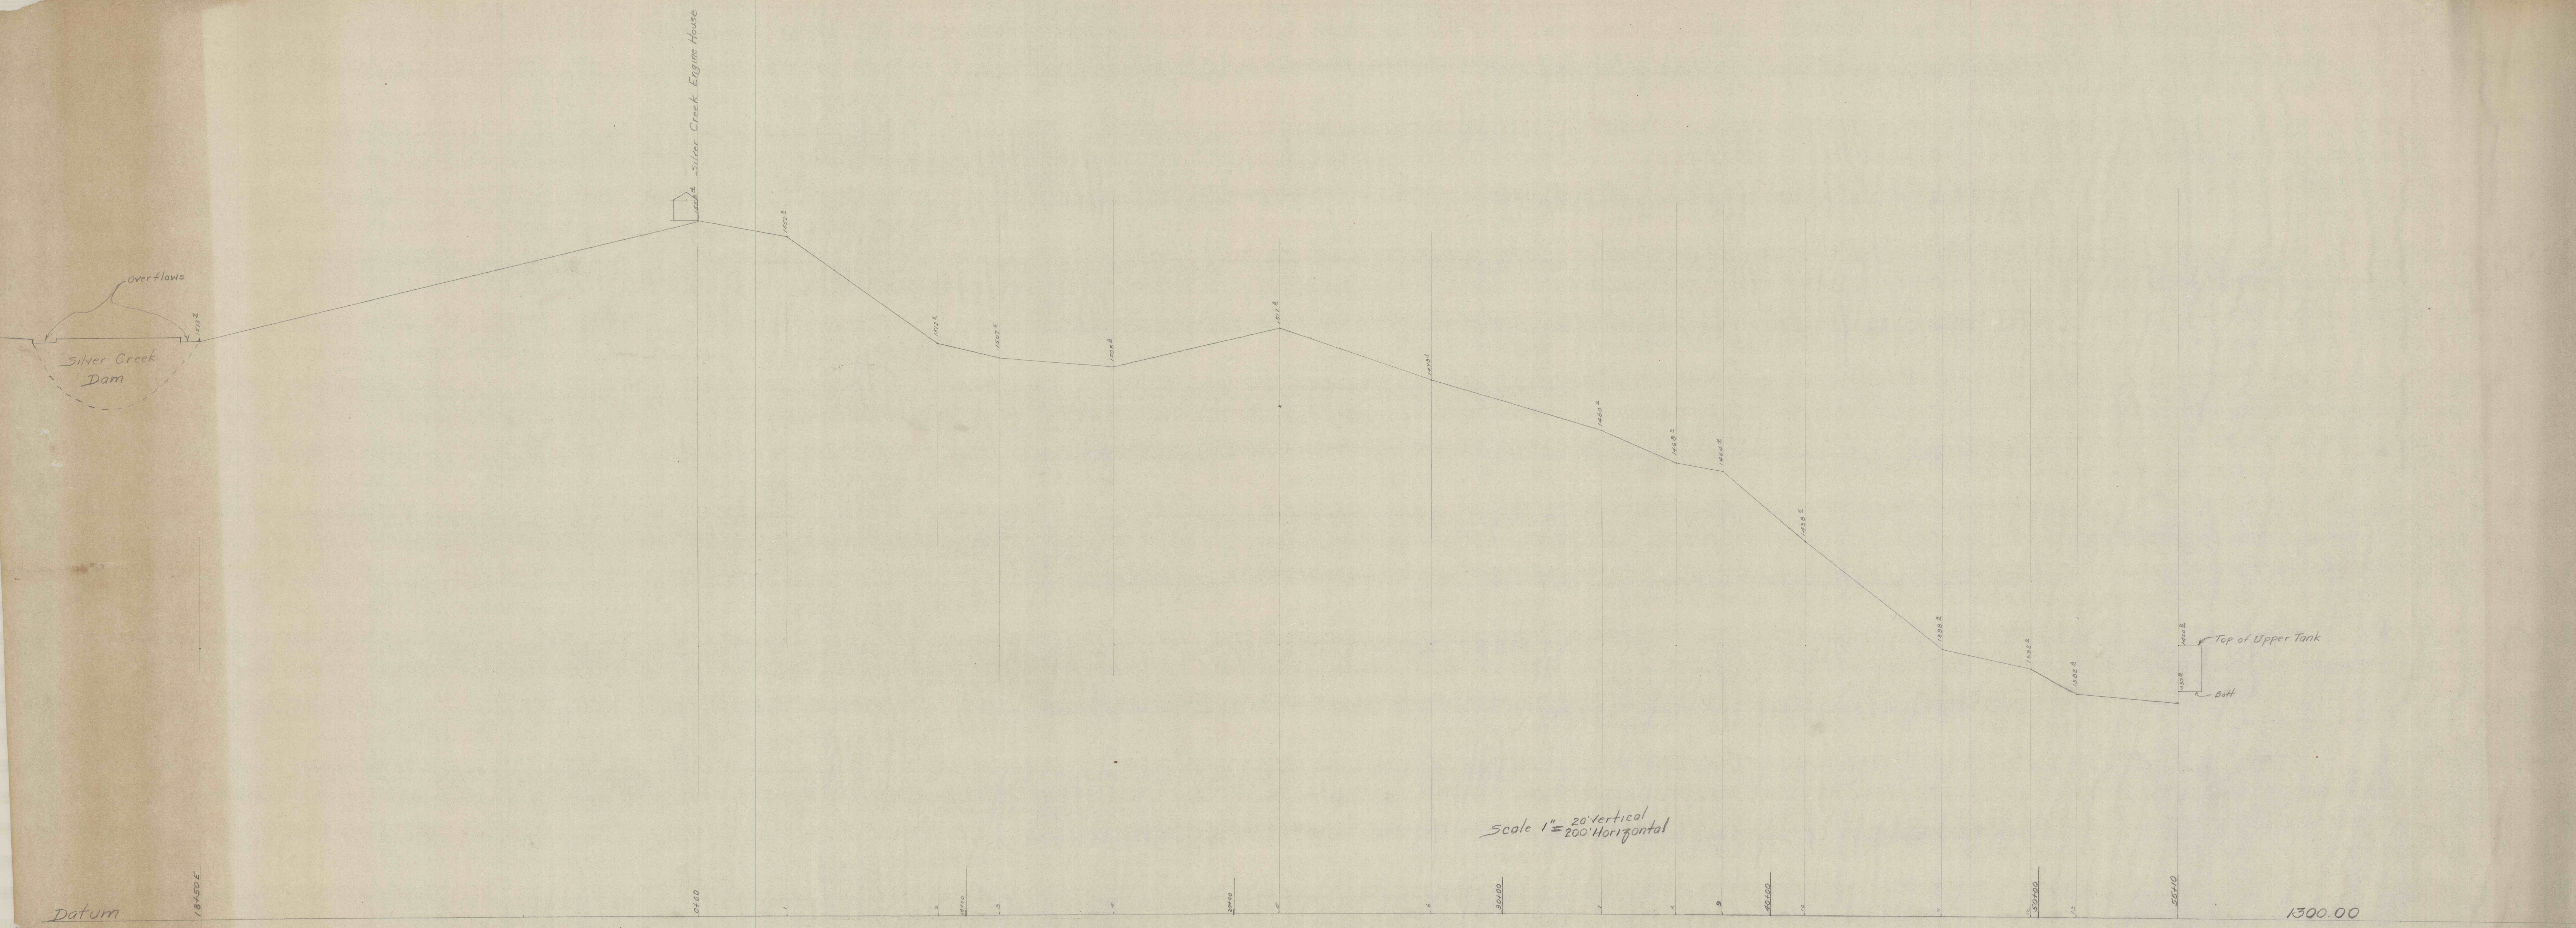

PROFILE FOR PROPOSED PIPE LINE FROM SILVER CREEK DAM TO No. 33 BUCK MT. VEIN STRIPPING - (ST. CLAIR)