


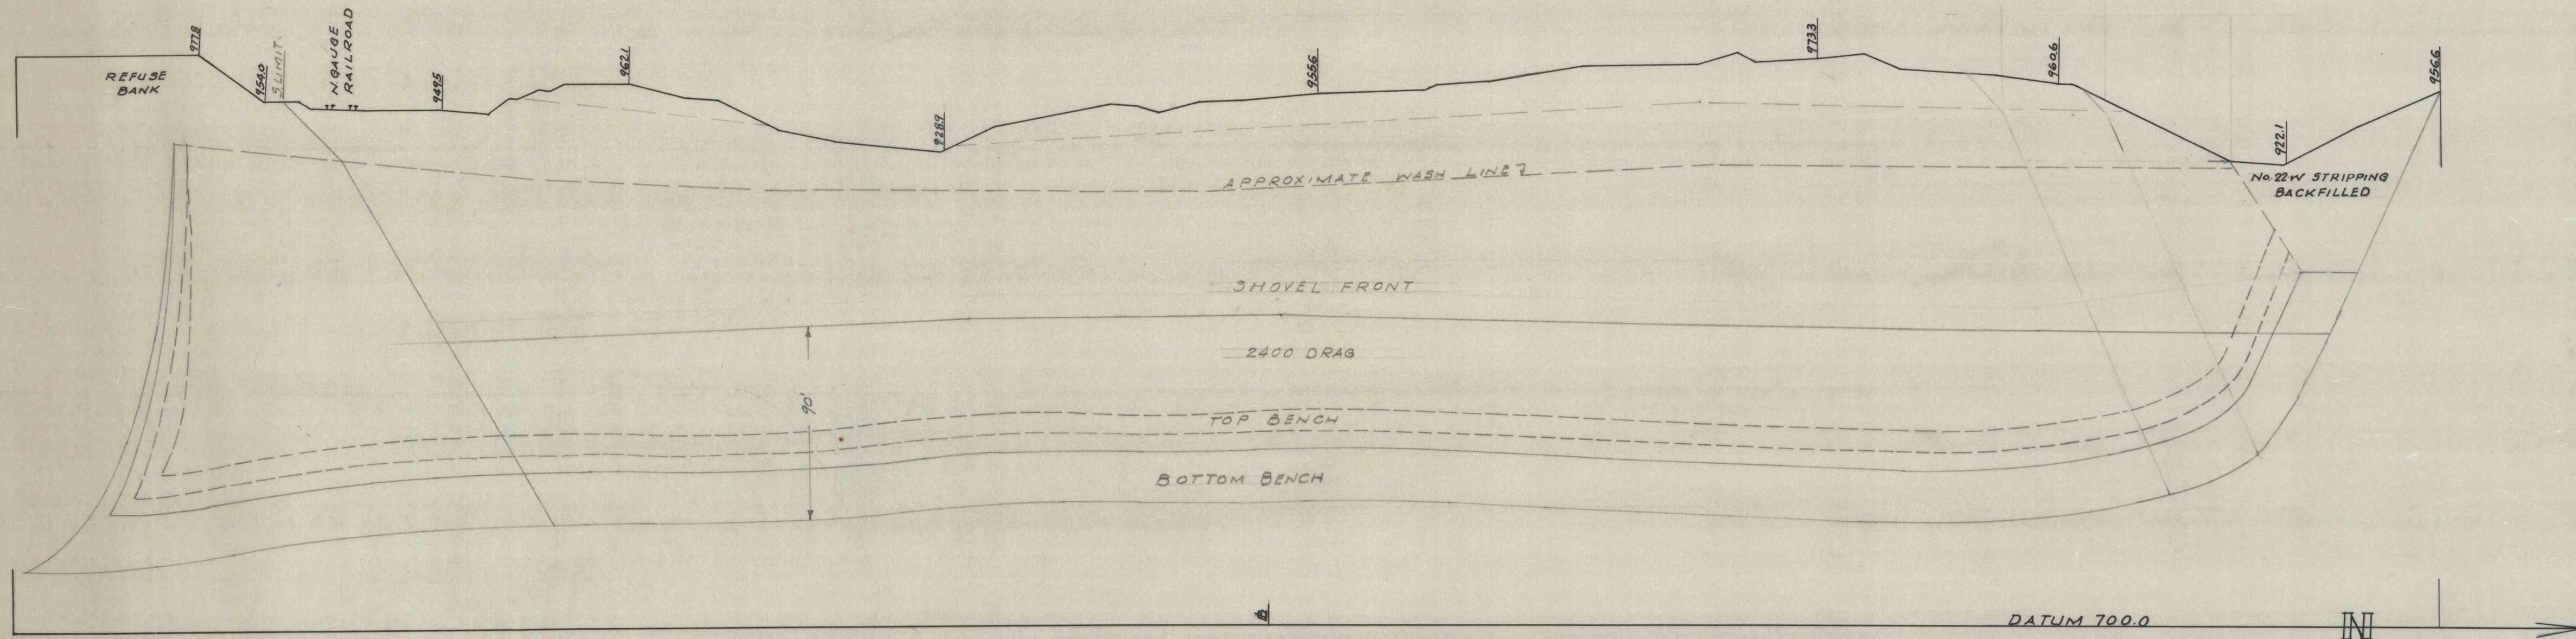

ST. CLAIR COAL CO.
No. 22 MAMMOTH VEIN STRIPPING
WEST EXTENSION
SECTION 13+00 WEST
SCALE 1"=50' JUNE 3-1955
ENG. DEPT. J. ROBERT BAZLEY INC.