




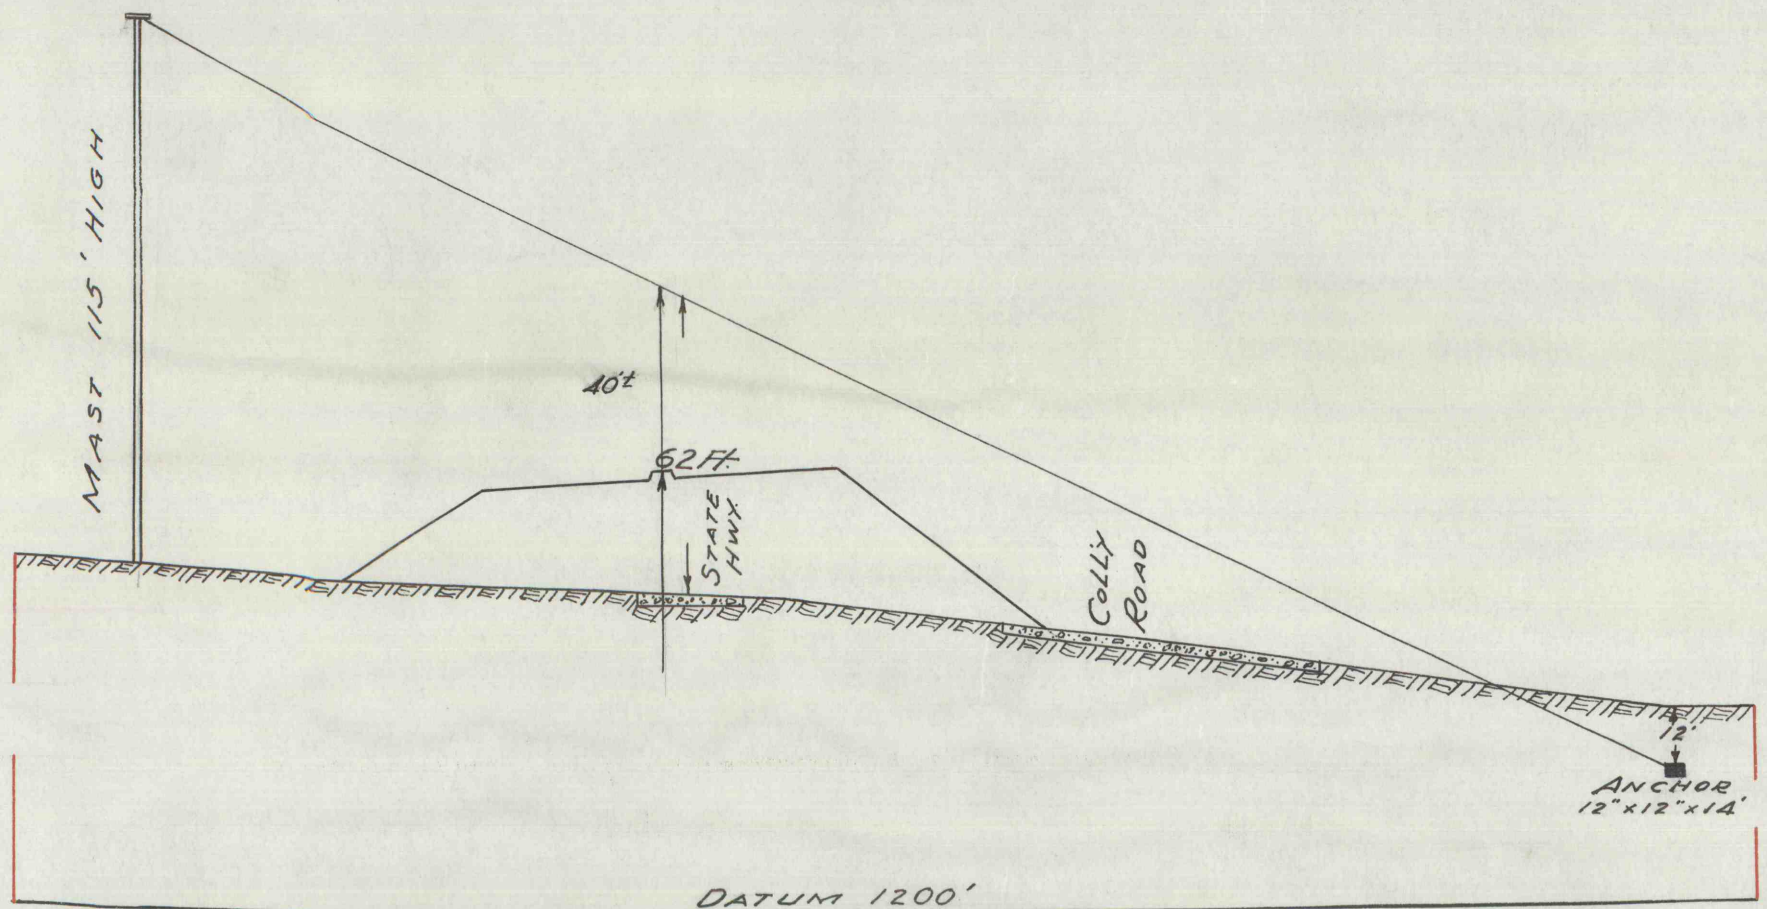

PROFILE ON GUY LINE TO ANCHOR N°1

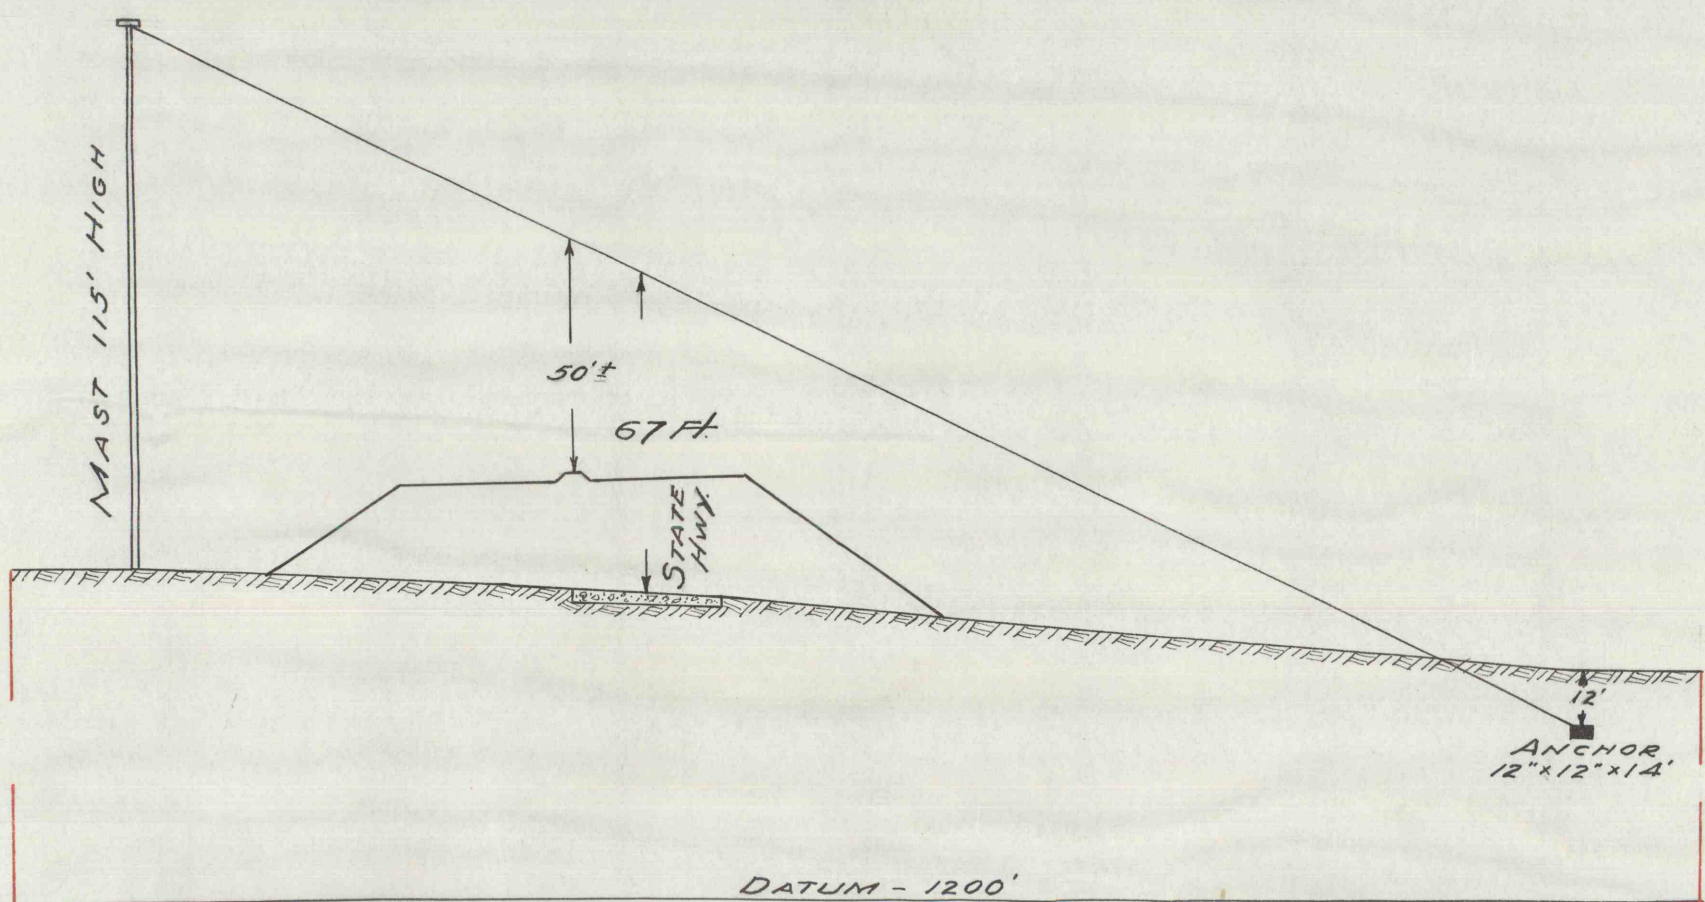

PROFILE ON GUY LINE TO ANCHOR N°2

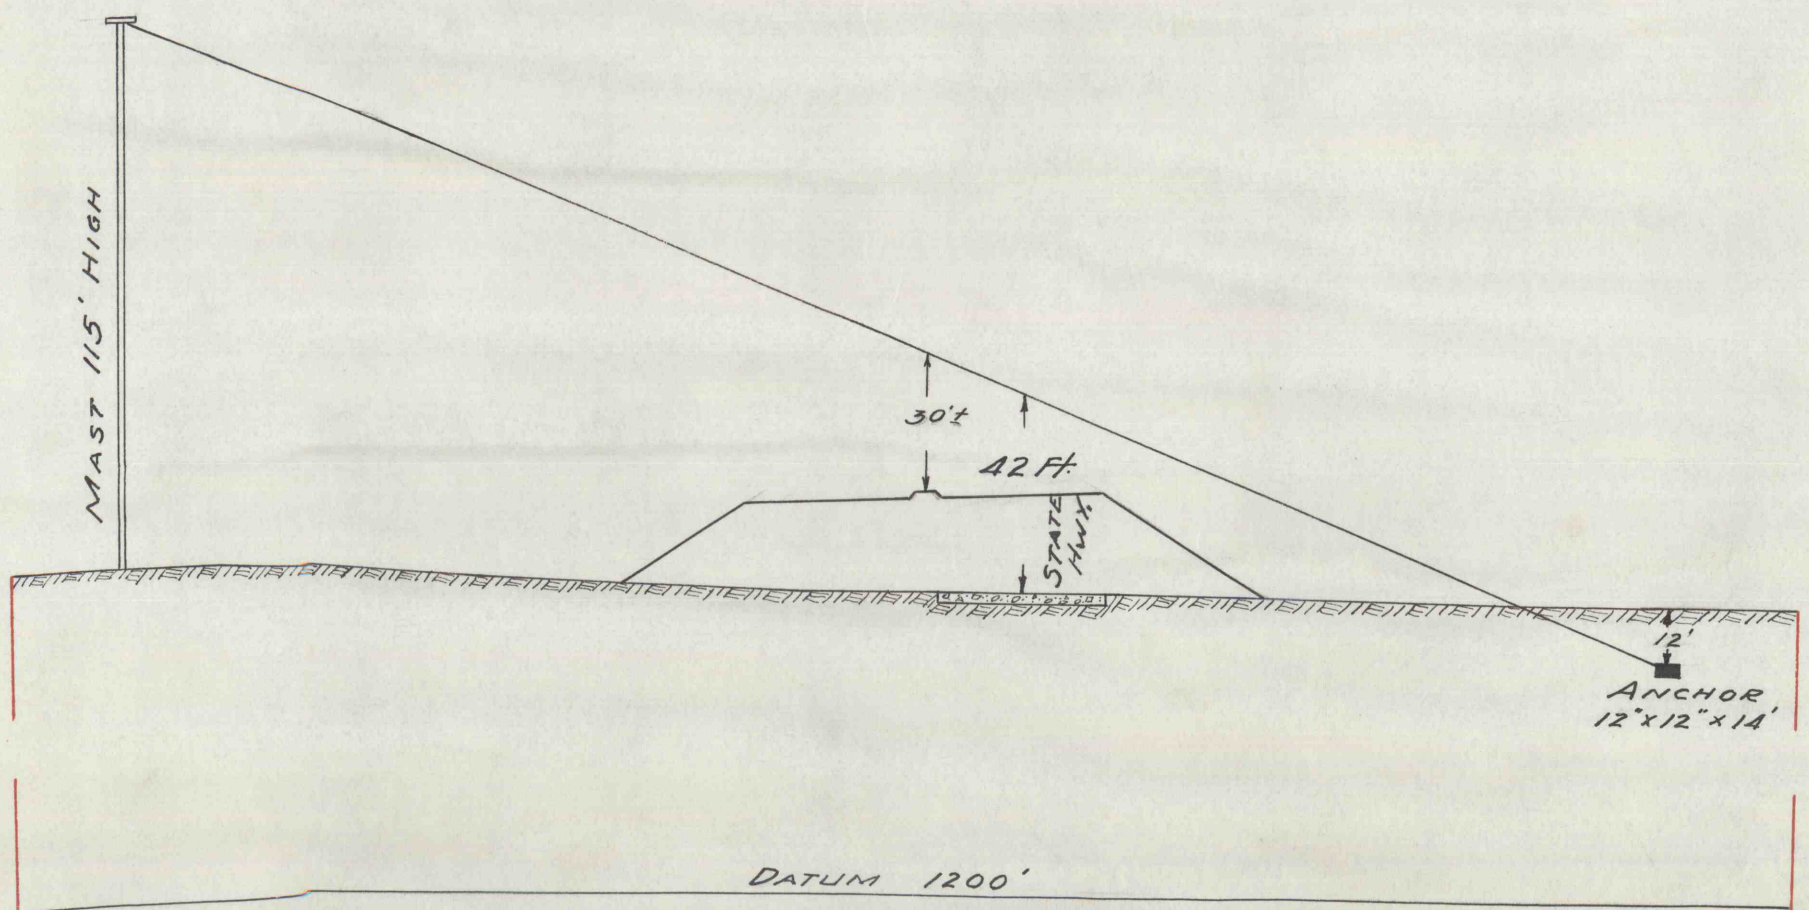

PROFILE ON GUY LINE TO ANCHOR N°3

J. ROBERT BAZLEY, Inc.			
POTTSVILLE, PENNA.			
PROFILES SHOWING ANCHOR GUY			
LINES CROSSING STATE HWY. LEG. RT.			
19082 - ERECTION SITE OF MARION 7400			
DATE	SCALE	BY	
12-44	40'=1"		