


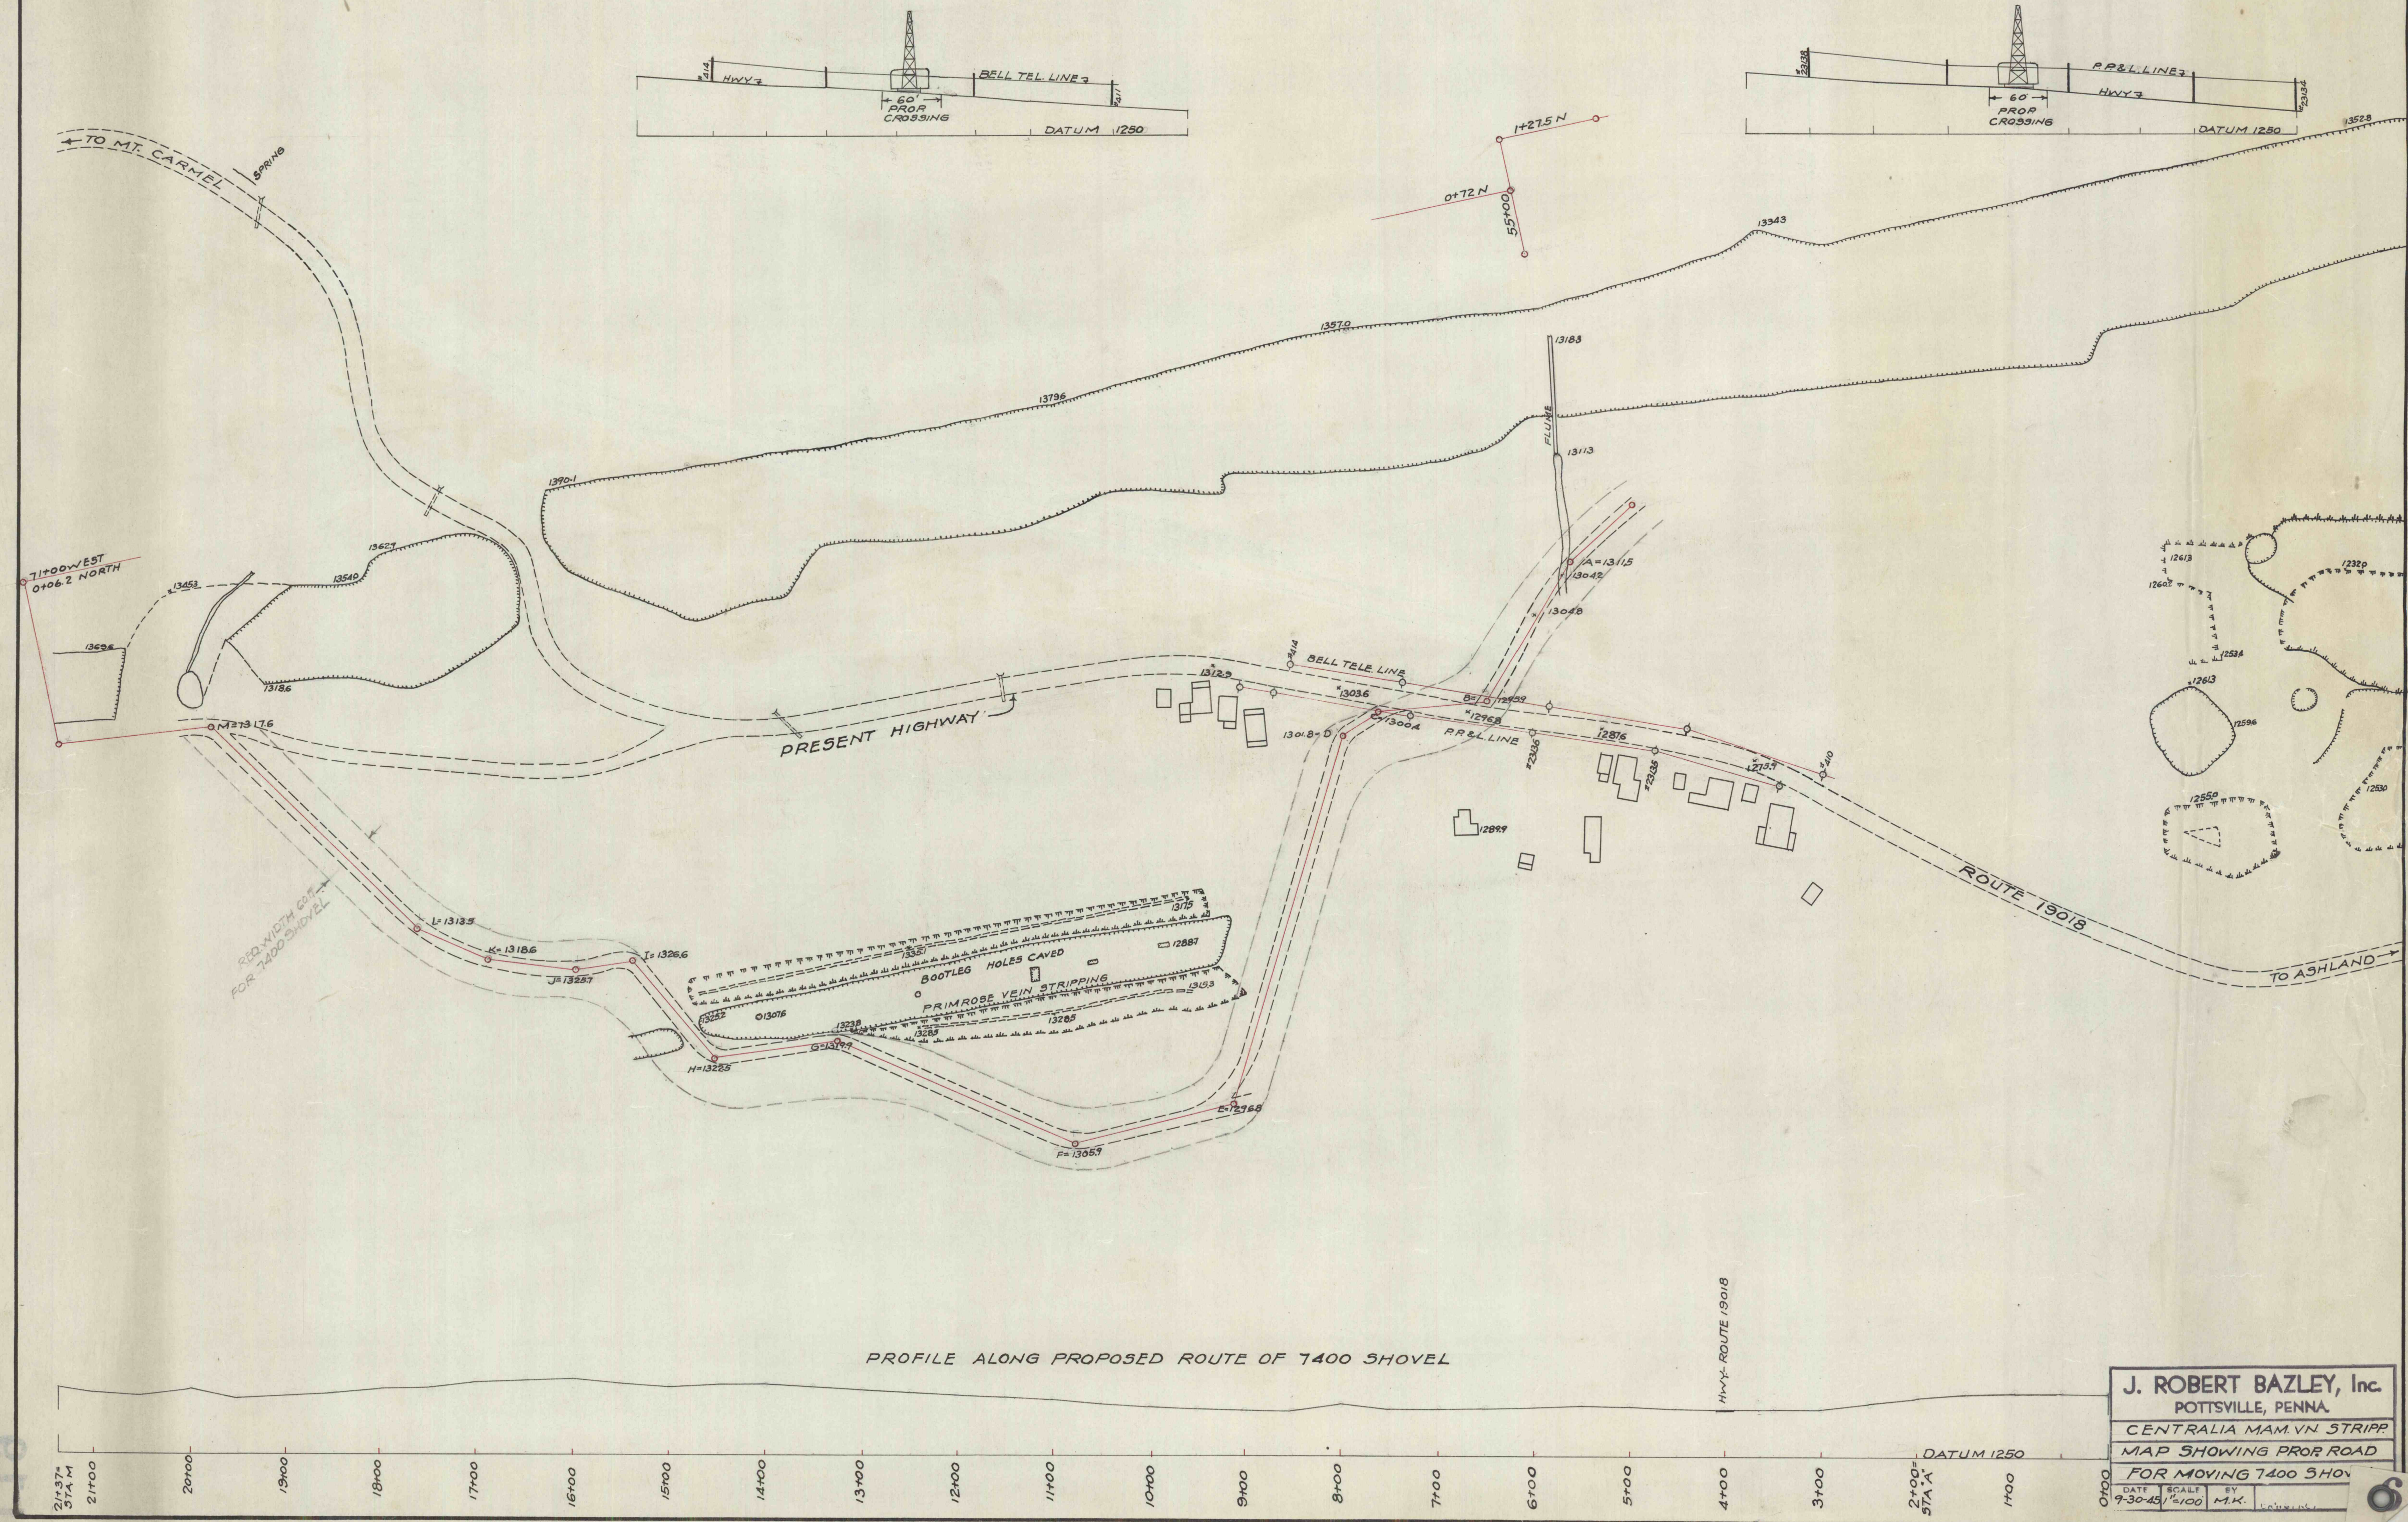

J. ROBERT BAZLEY, Inc.
 POTTSVILLE, PENNA.
 CENTRALIA MAM. VN. STRIPP.
 MAP SHOWING PROR. ROAD
 FOR MOVING 7400 SHOVEL

DATE	SCALE	BY
9-30-45	1"=100'	M.K.