


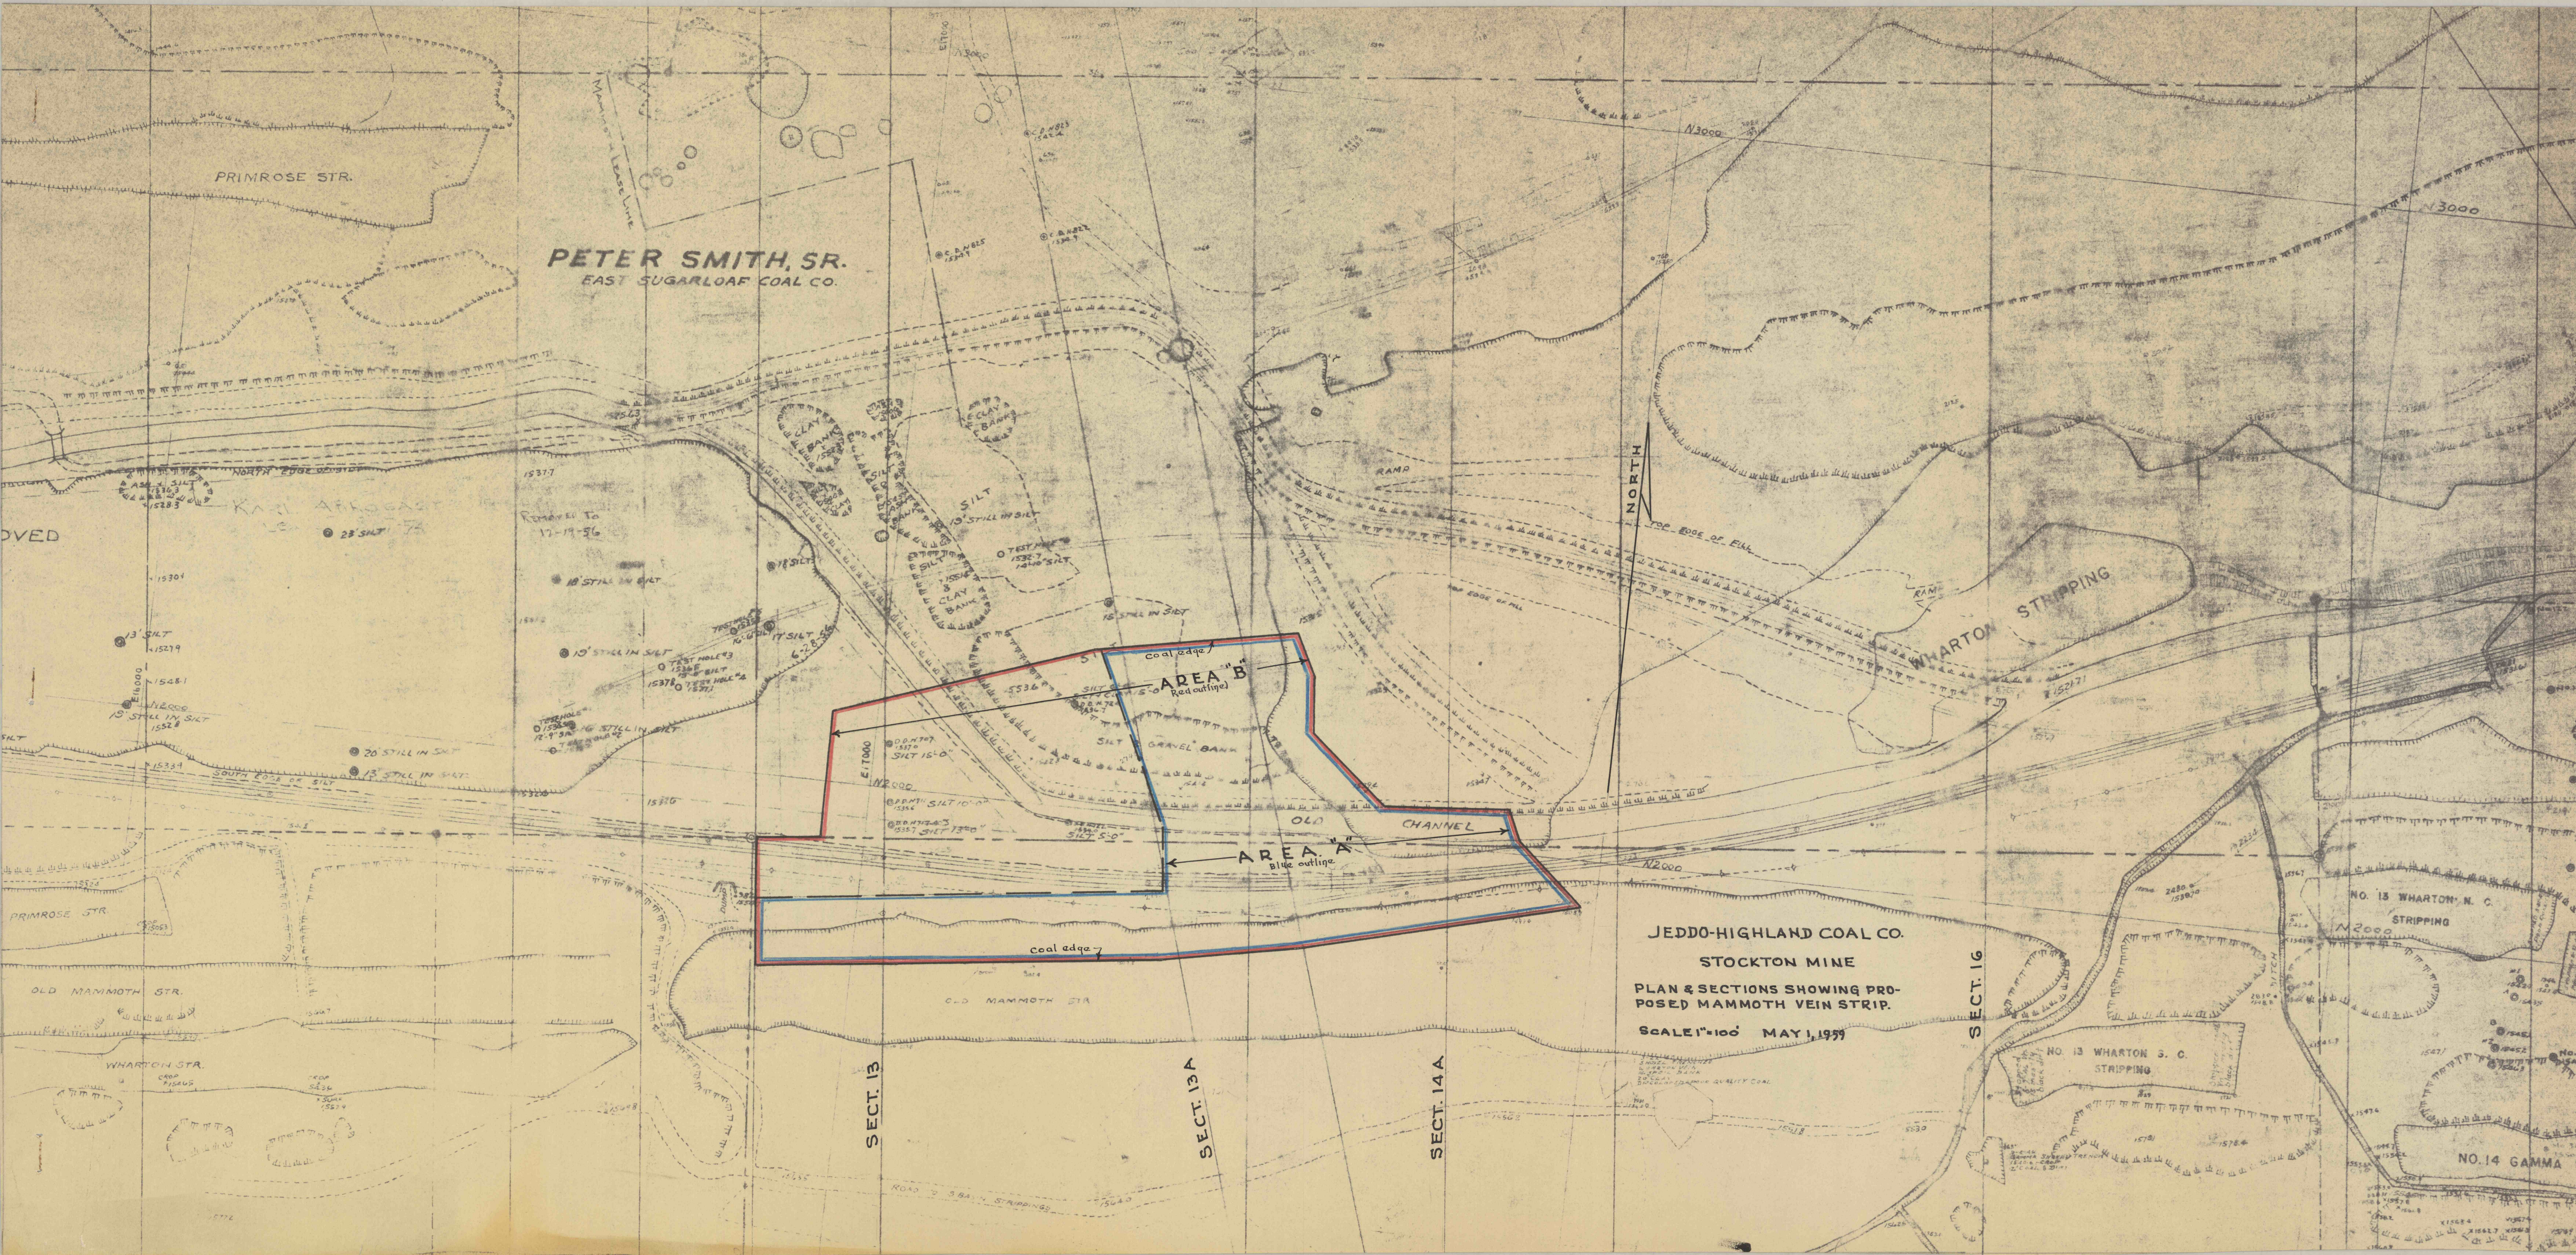

PETER SMITH, SR.
EAST SUGARLOAF COAL CO.

JEDDO-HIGHLAND COAL CO.
STOCKTON MINE
PLAN & SECTIONS SHOWING PROPOSED MAMMOTH VEIN STRIP.
SCALE 1"=100' MAY 1, 1959

SECT. 13

SECT. 13A

SECT. 14A

SECT. 16