


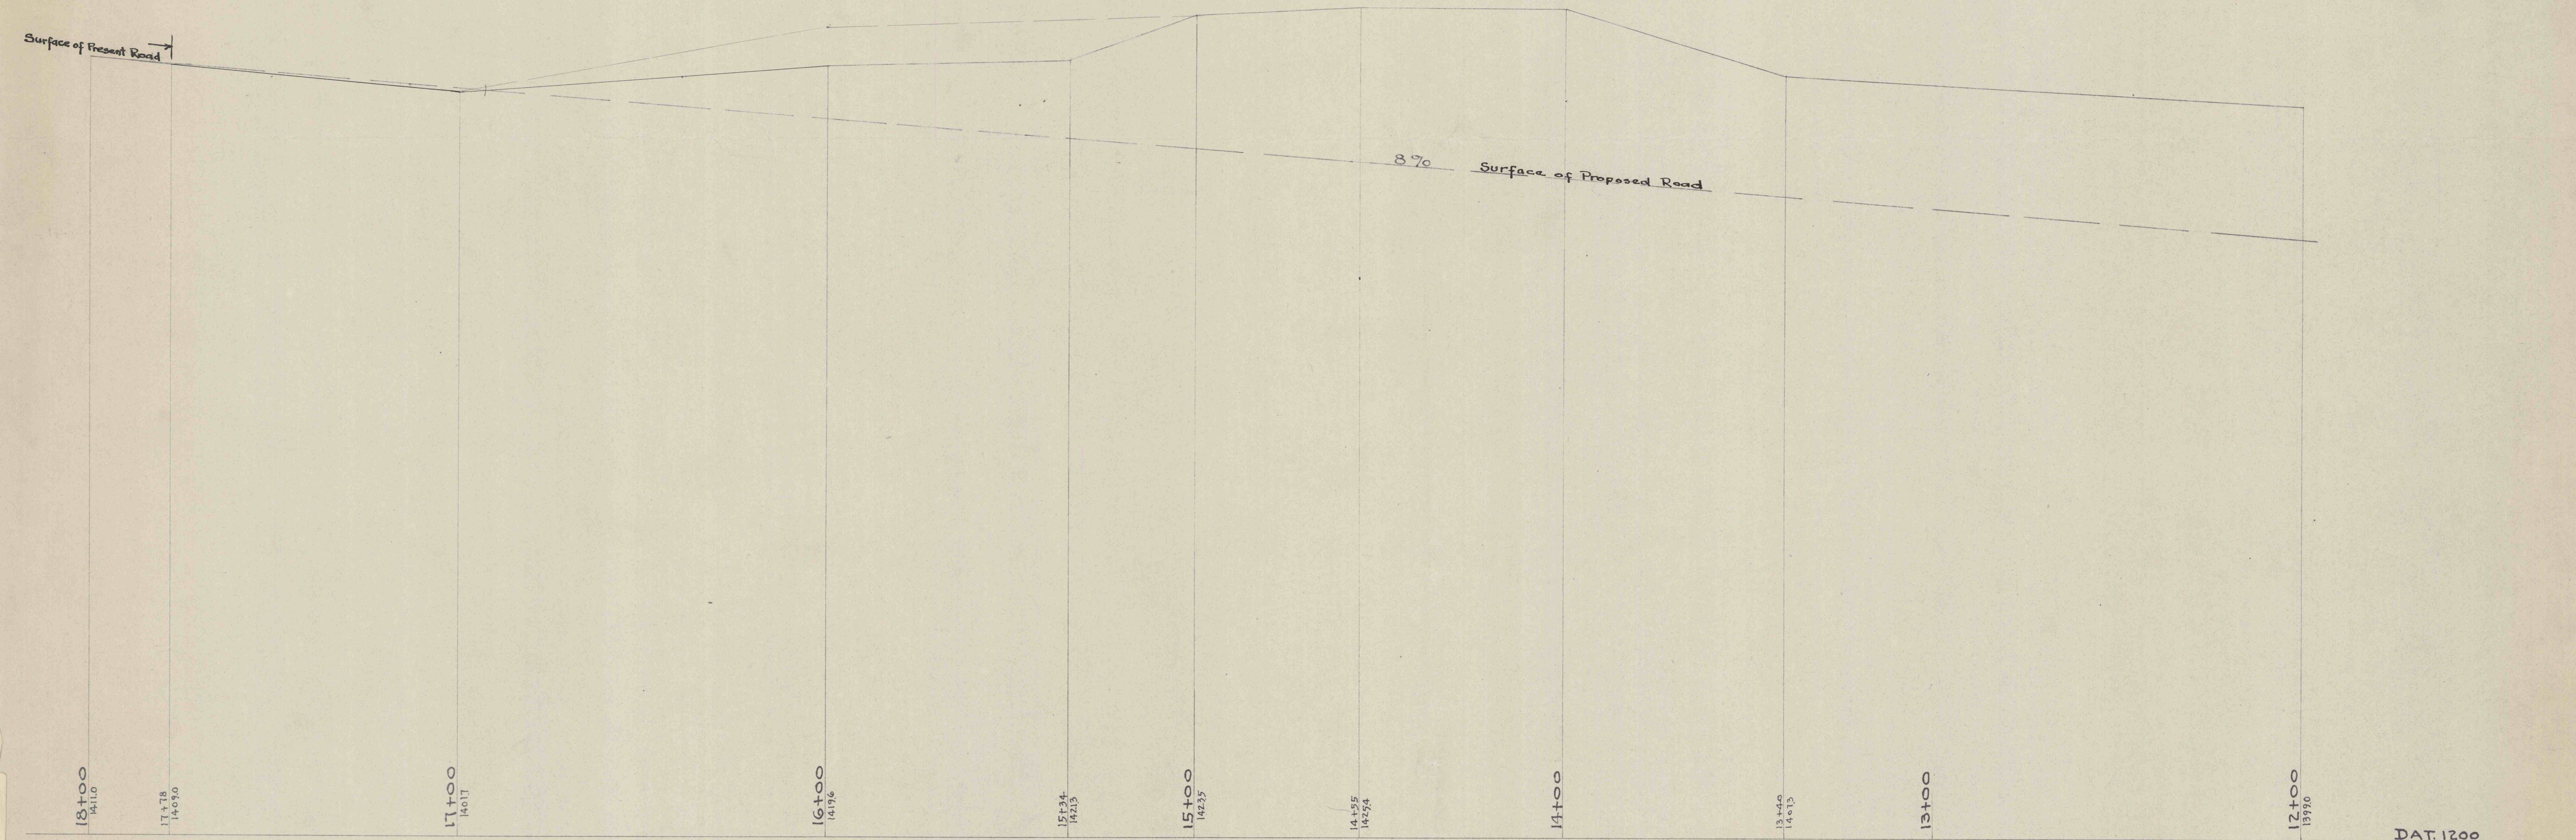

RAVEN RUN COAL CO.
 GERMANTOWN MINE
 PROFILE OF PROPOSED RELOCATION
 OF HIGHWAY ROUTE 19018
 SCALE 1"=20' JEDDO, PA. NOV. 5, 1954