
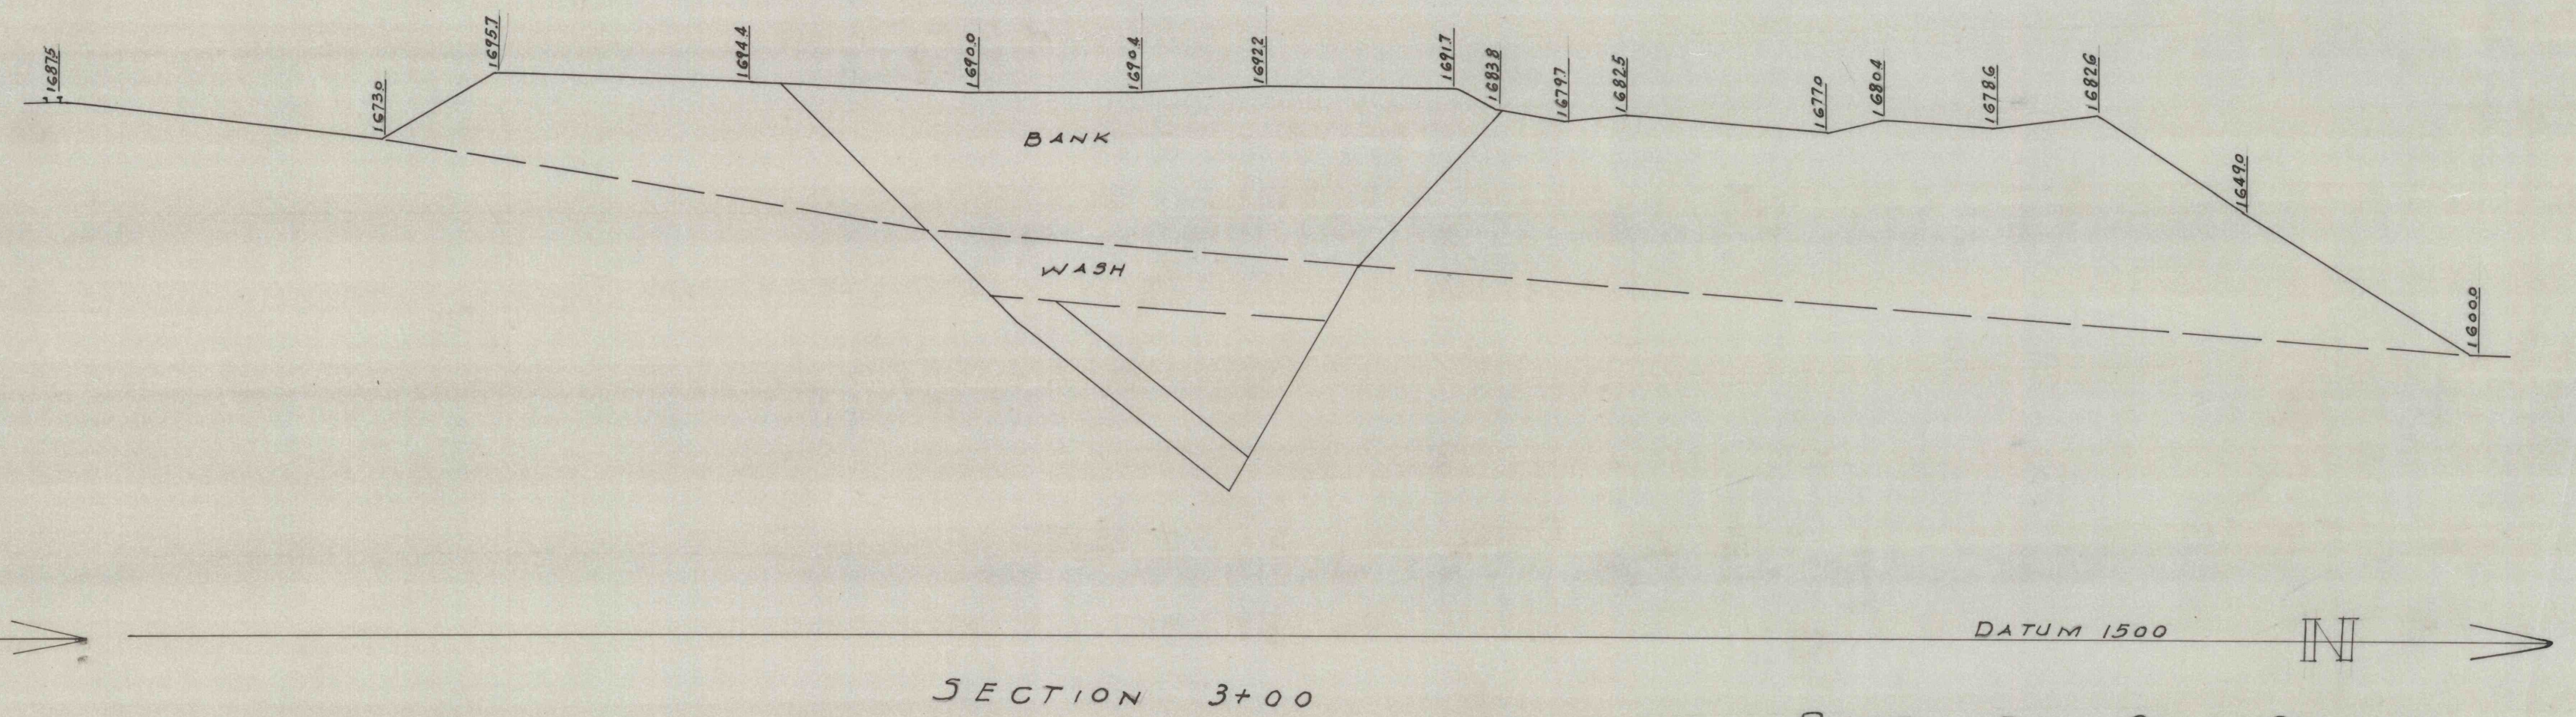
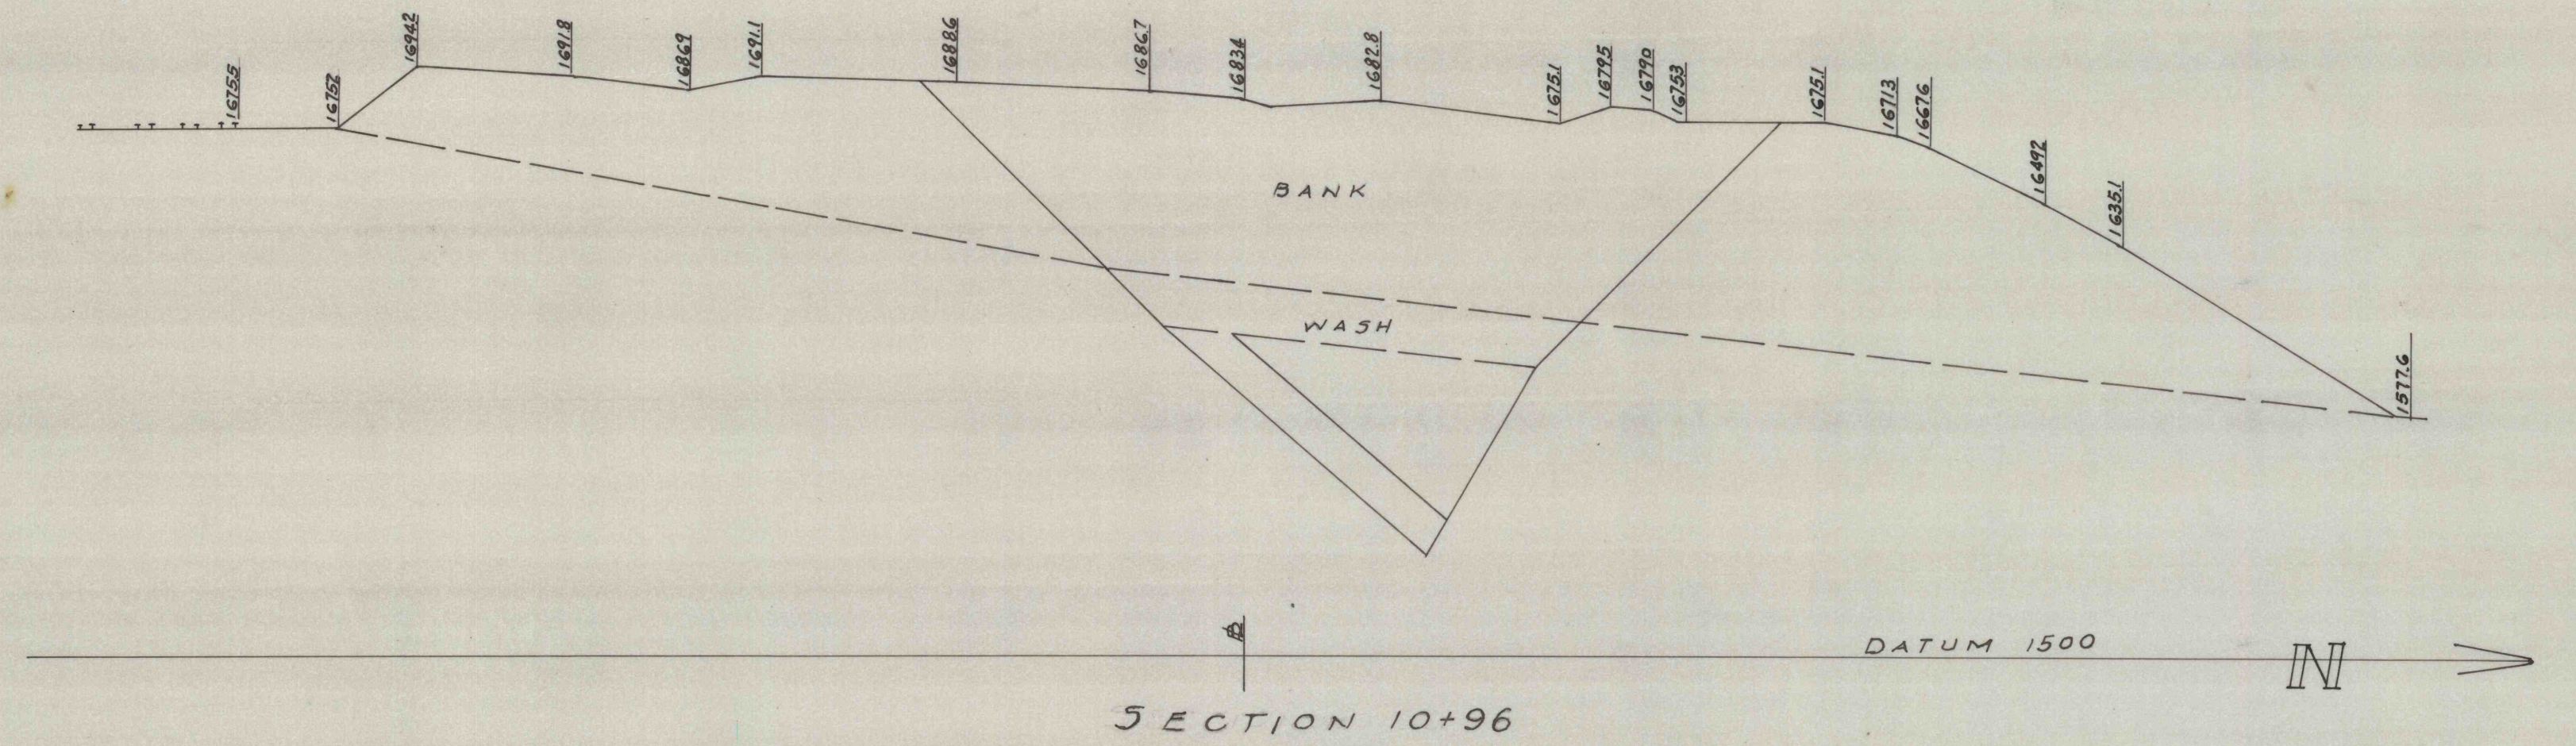


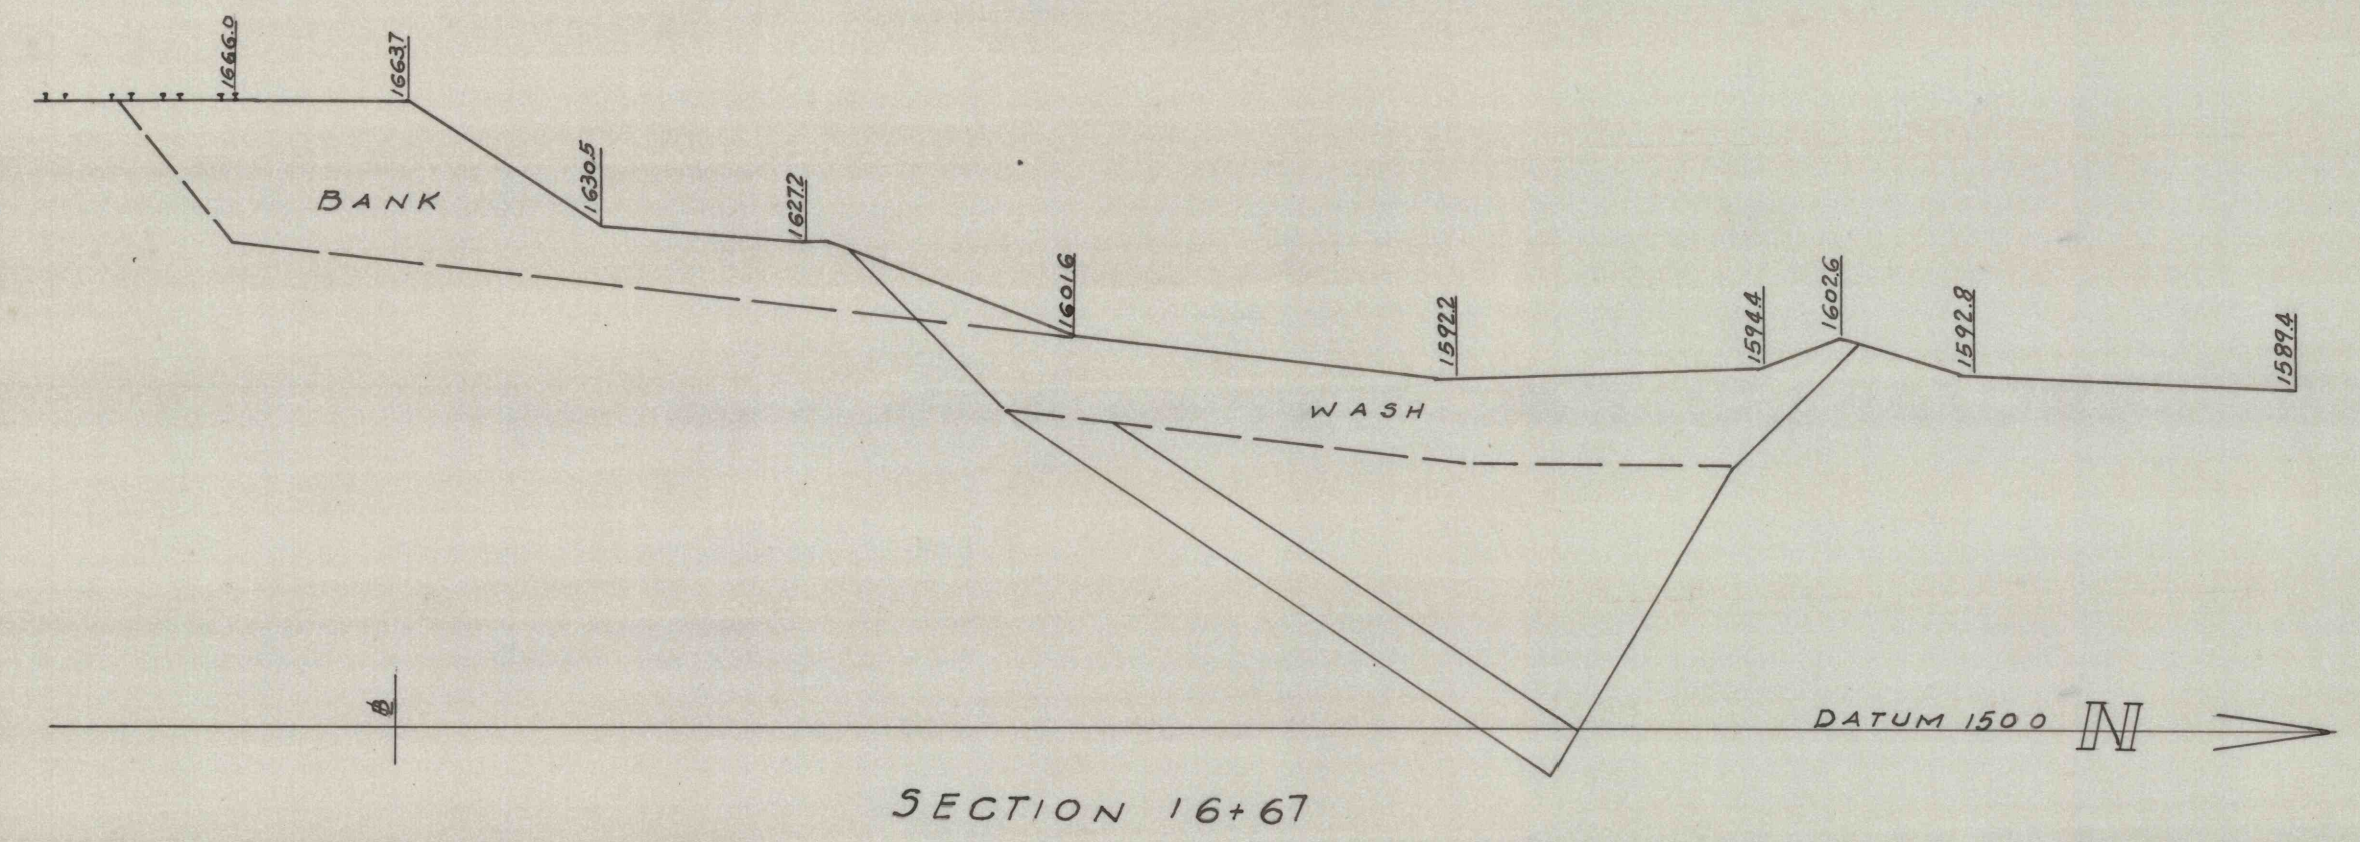

RAVEN RUN COAL CO.
SECTIONS THROUGH CULM BANK
OVERLYING PROPOSED BUCK MTN VEIN
STRIPPING AT MIDVALLEY COLLIERY
SCALE 1" = 50' SEPT. 12, 1955
ENG. DEPT. J. ROBERT BAZLEY INC.