
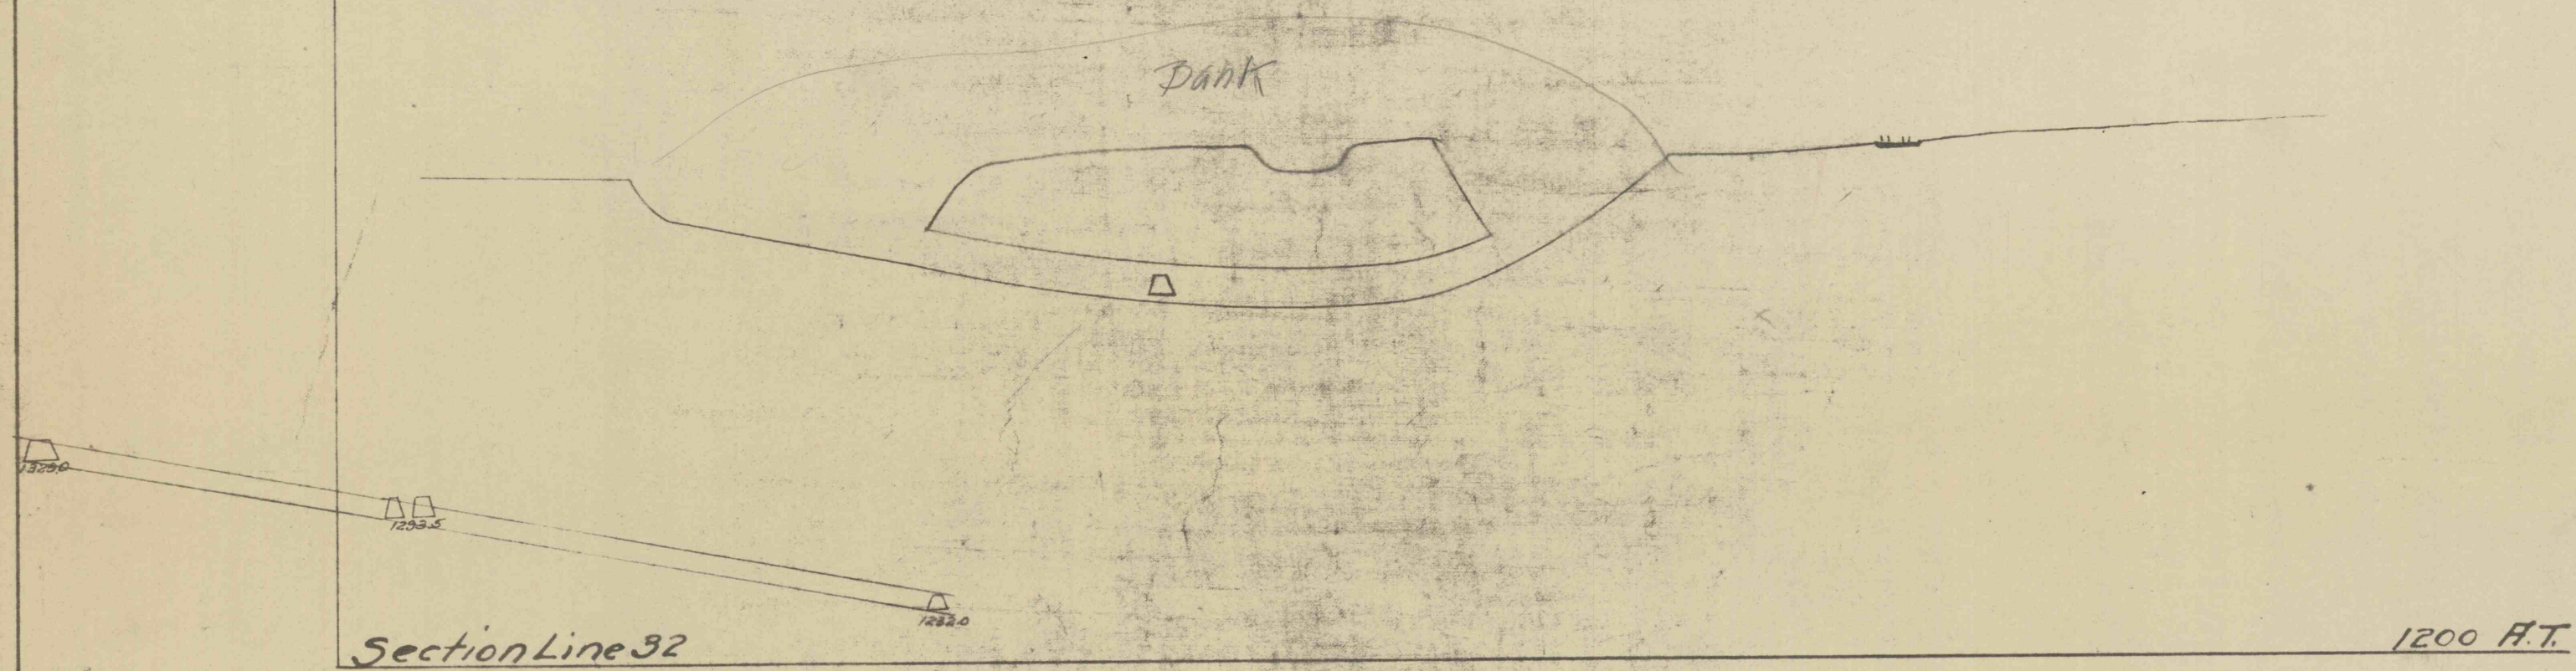
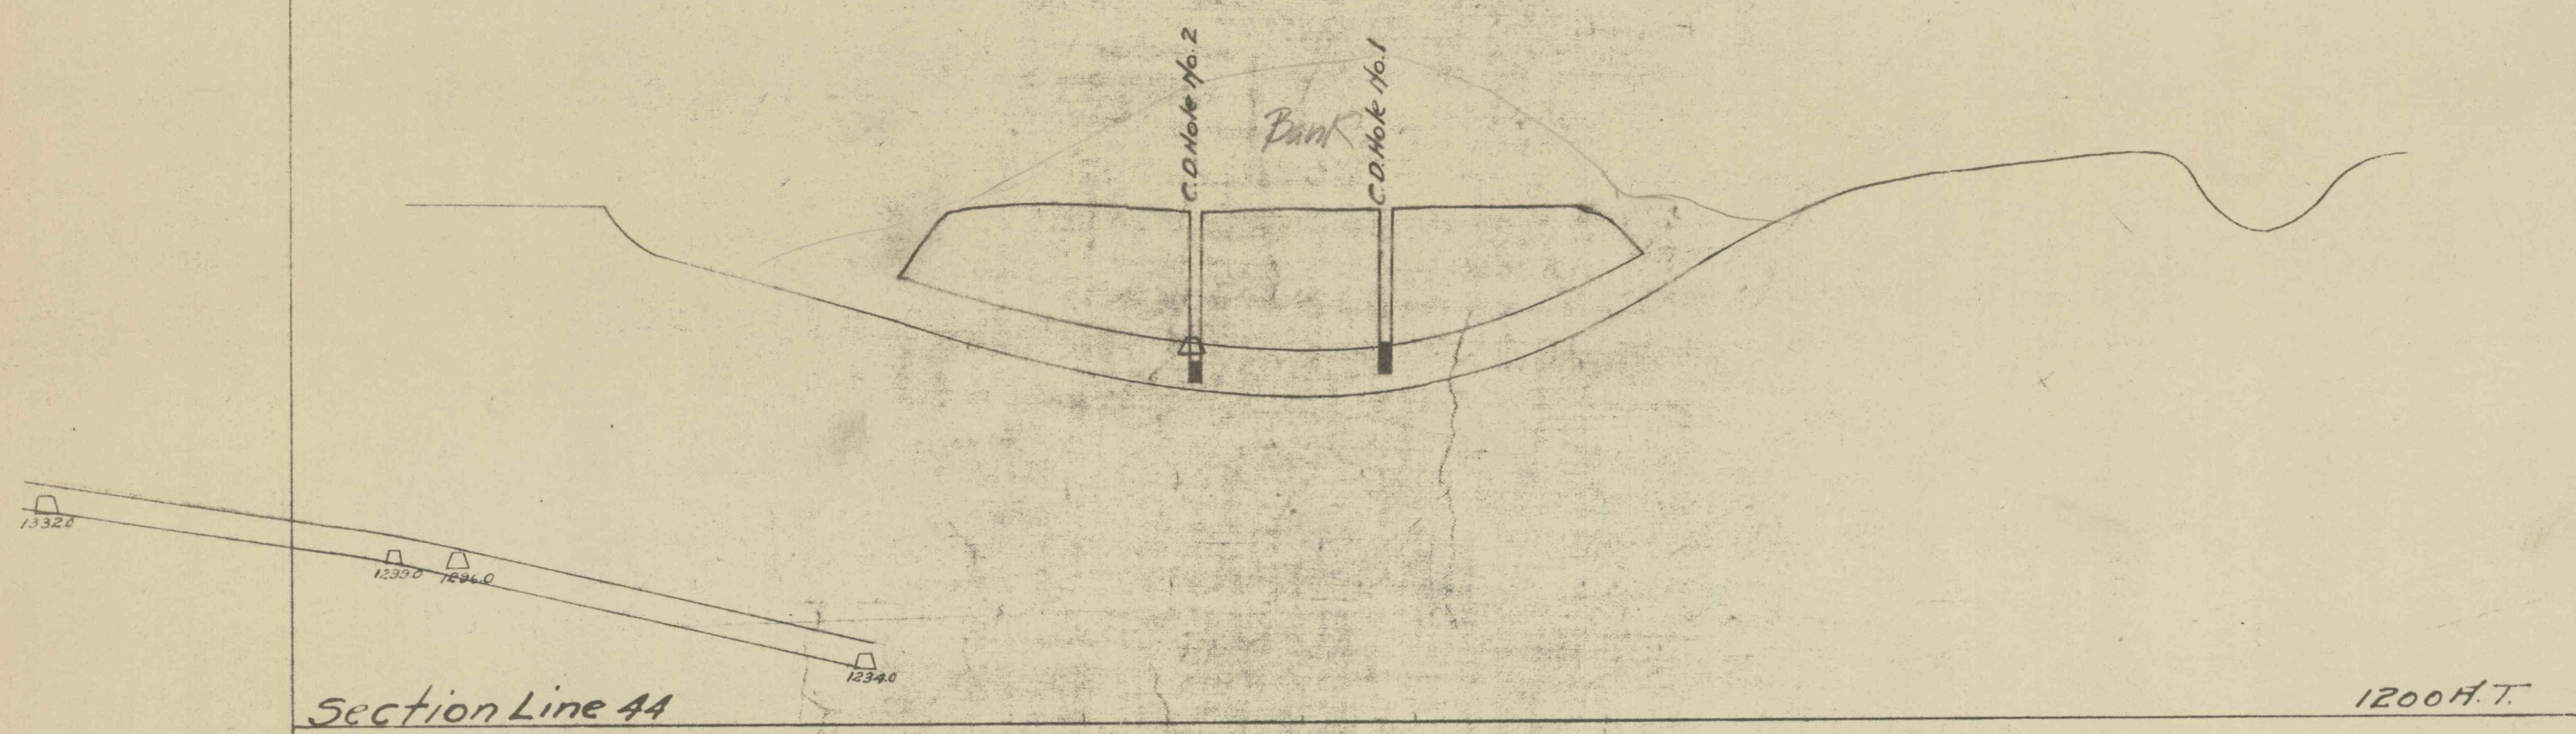
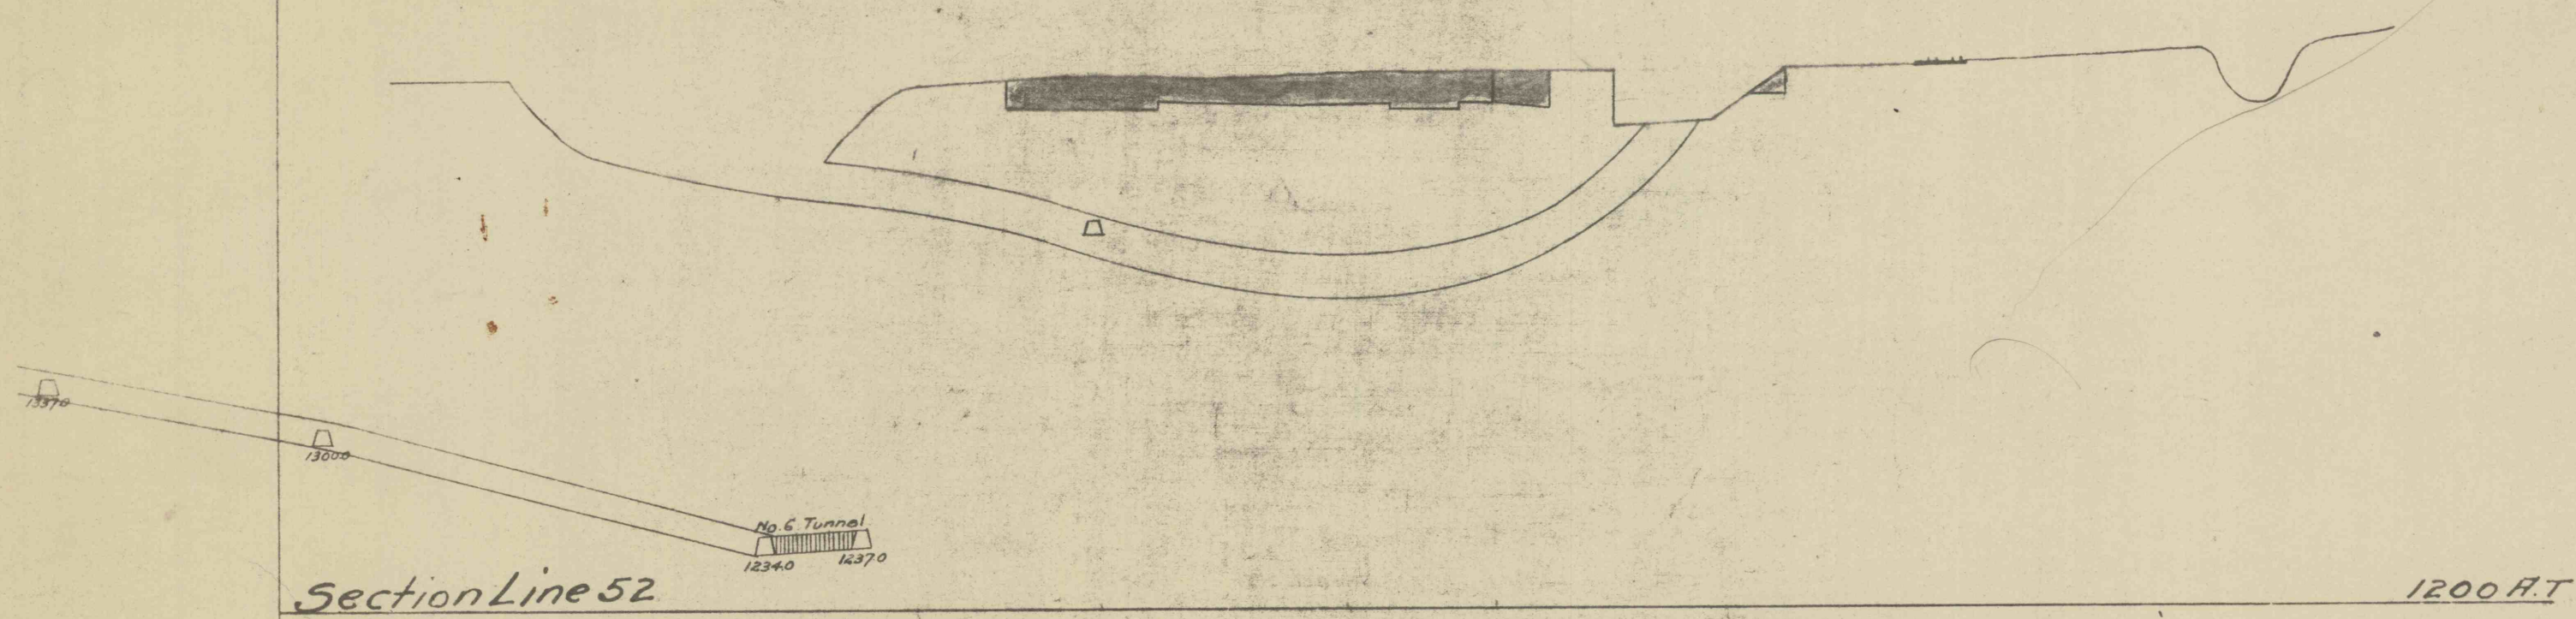
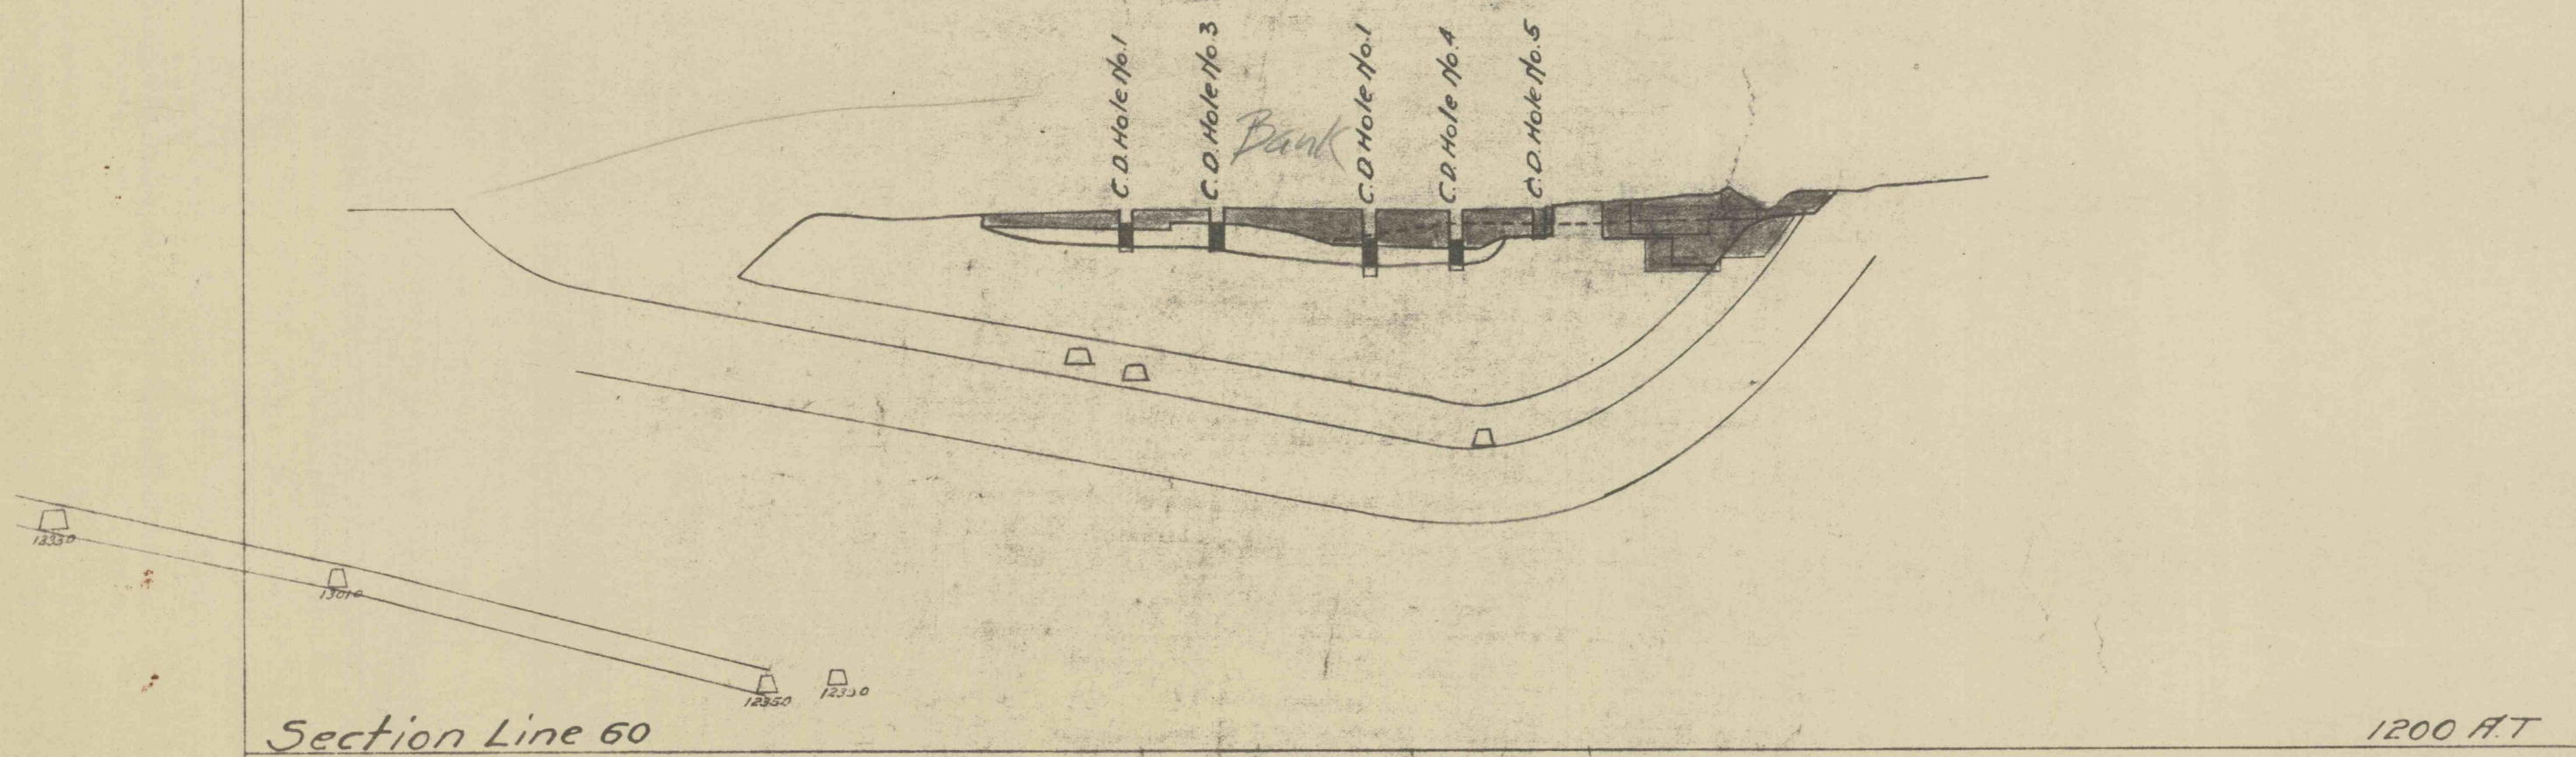


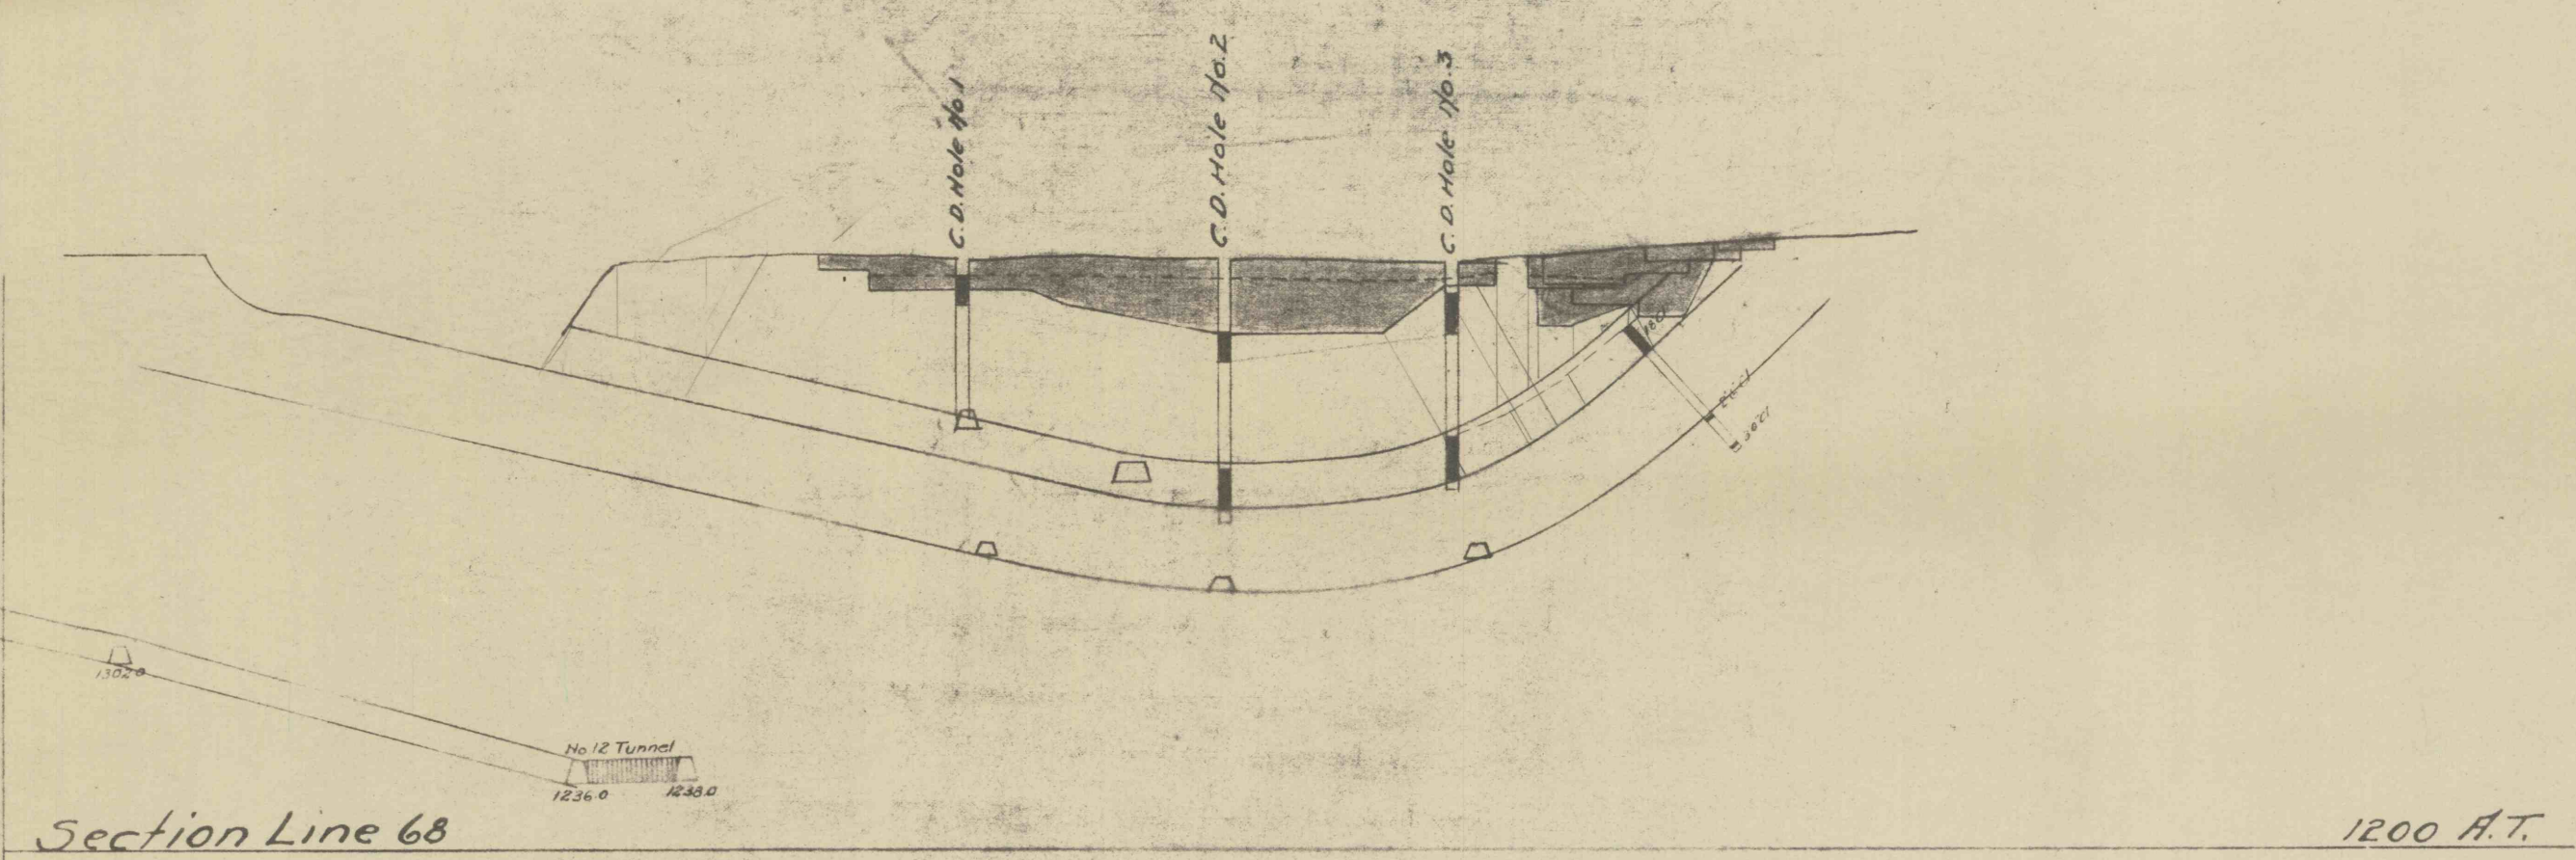

HAZLE BROOK COAL CO.
 RAVEN RUN COLLIERY
 MAMMOTH VEIN PROVING
 SECTION LINES NOS 32 to 68
 SCALE 1"=100'