


P. & R. C. & I. CO.
P. R. C. CO.

BARRIER PILLAR

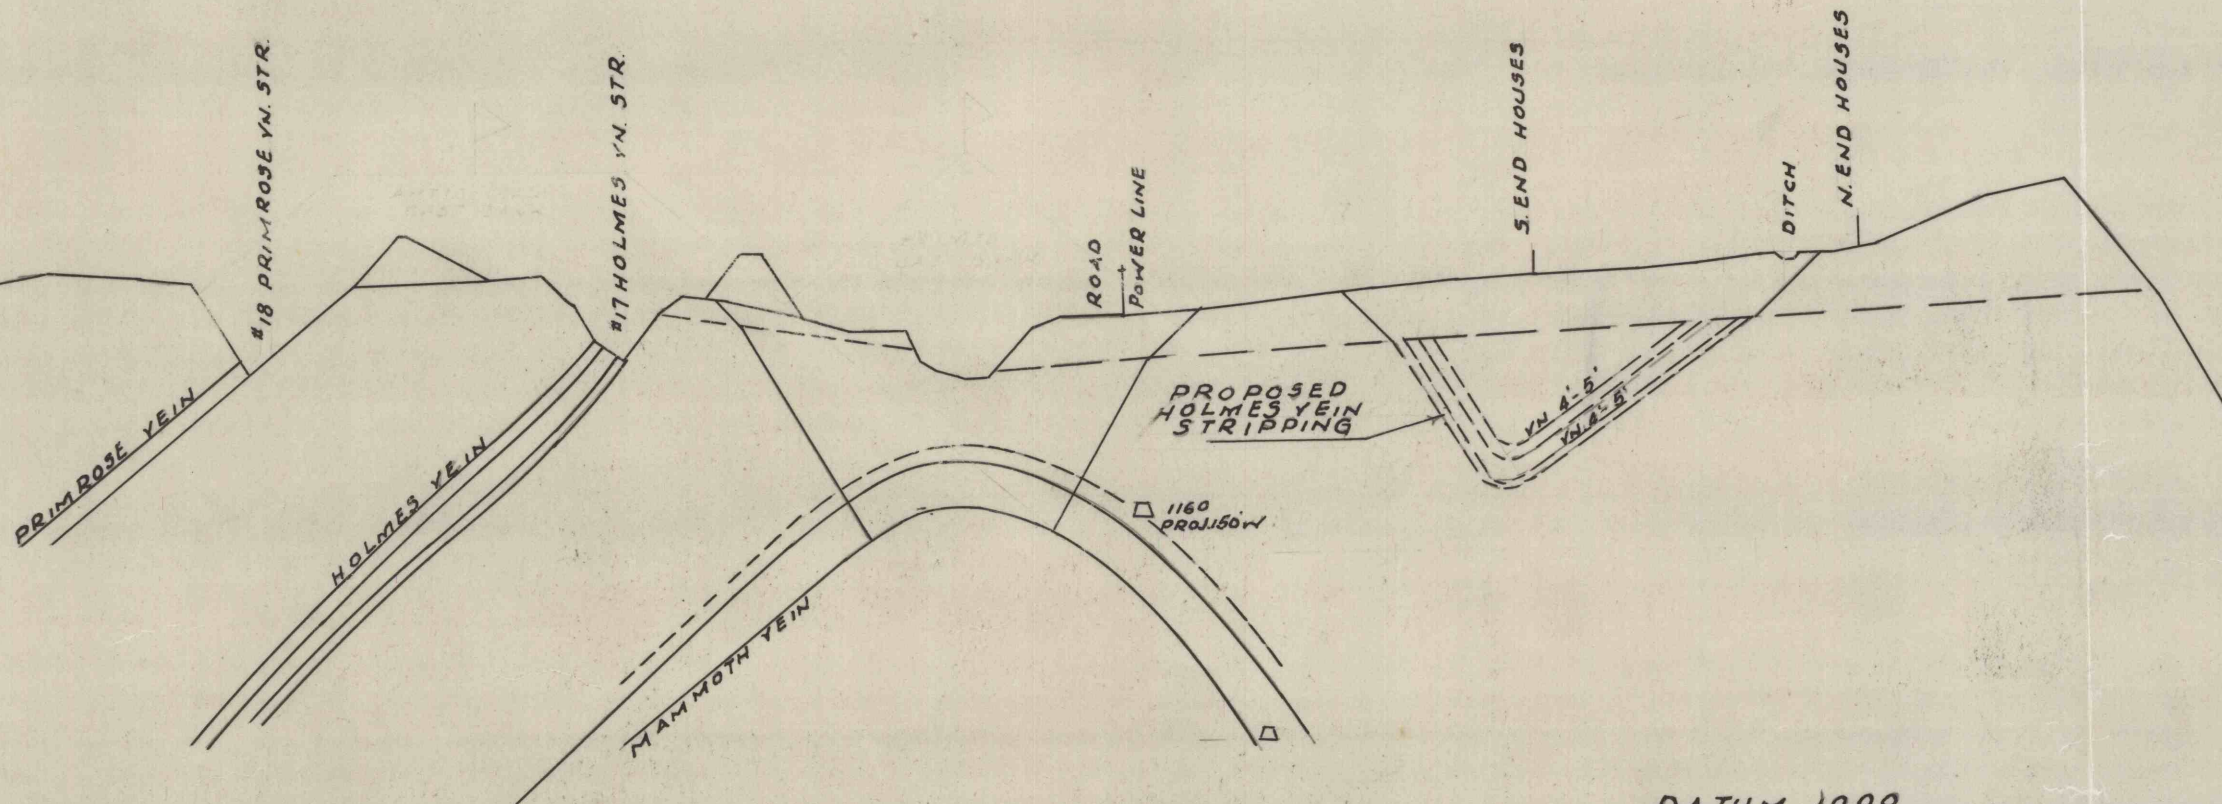

RAVEN RUN COAL CO.
PROPOSED DRIFTON STRIPPINGS
SECTION 39
SCALE 1"=100' DEC. 8-1959

2880-MC-JAT