


P&R.C. & I. Co.
R.R.C. Co.

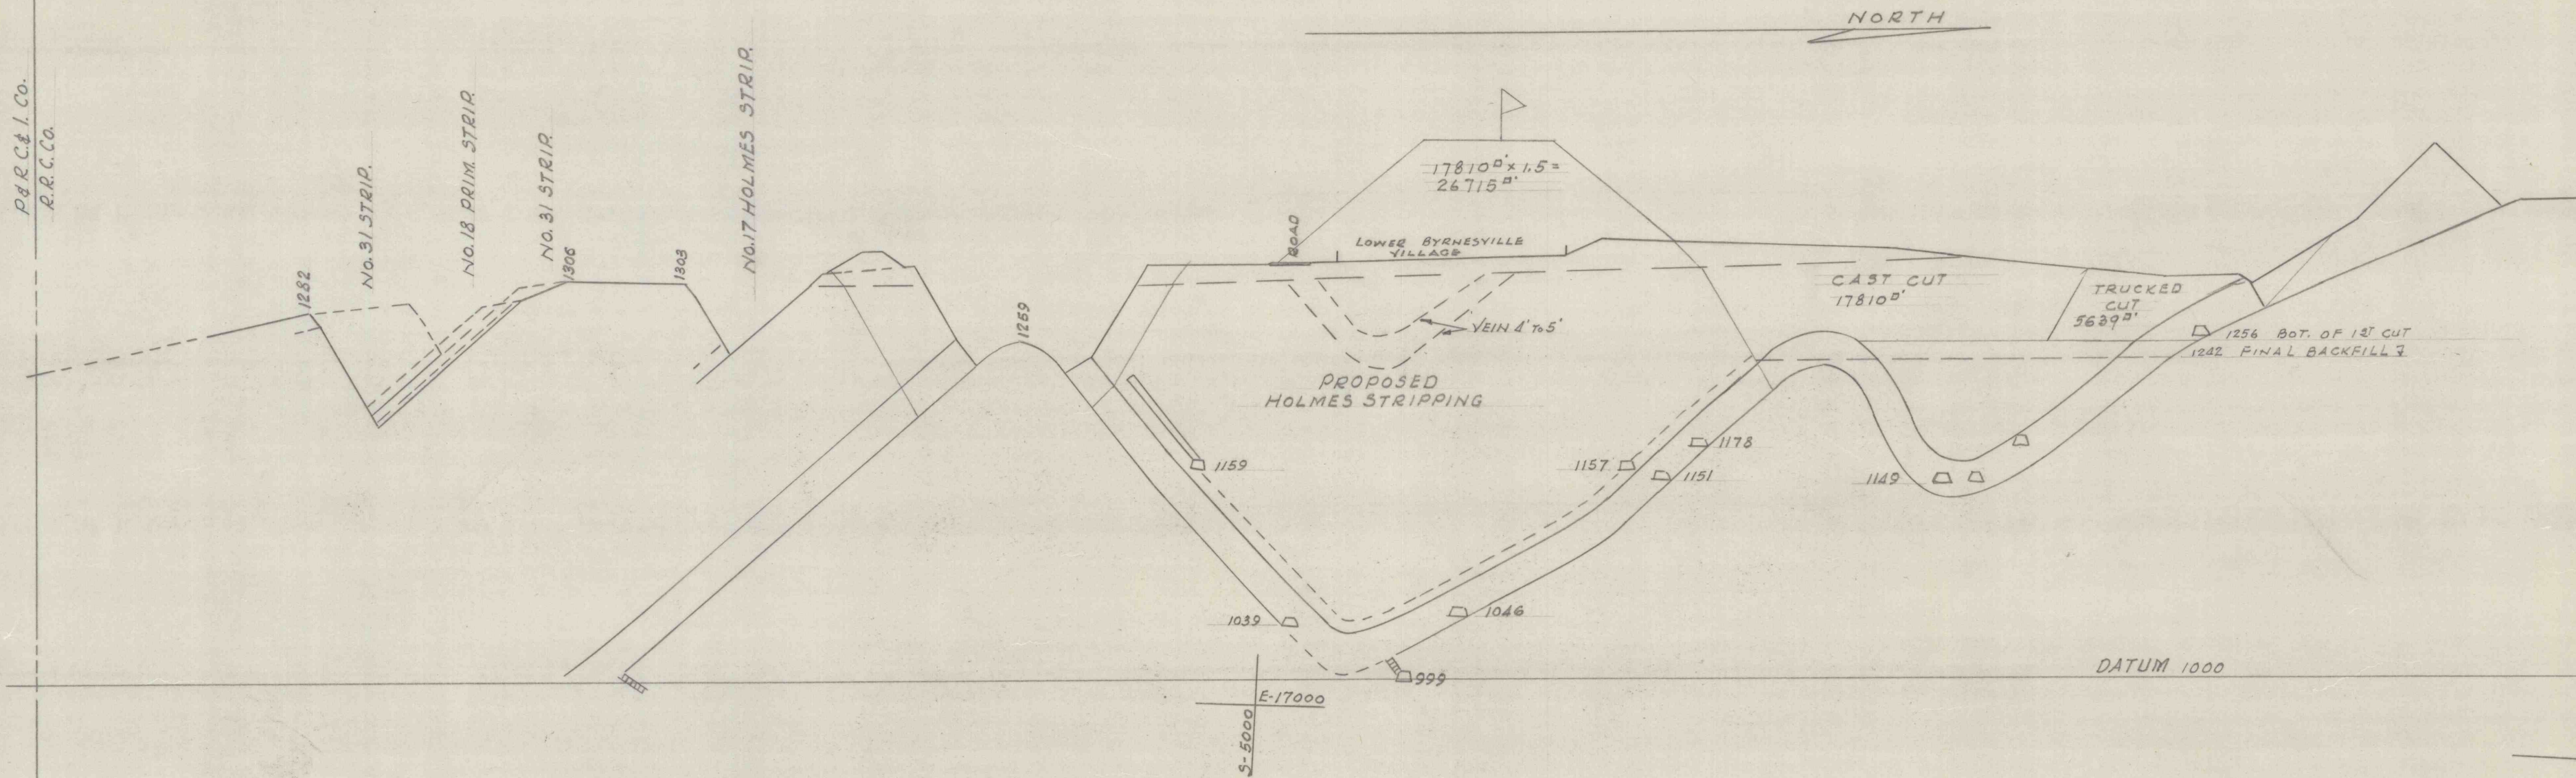

RAYEN RUN COAL CO.
PROPOSED BYRNESVILLE STRIPPINGS
SECTION 39+4.0
SCALE 1"=100' DEC. 8, 1959