


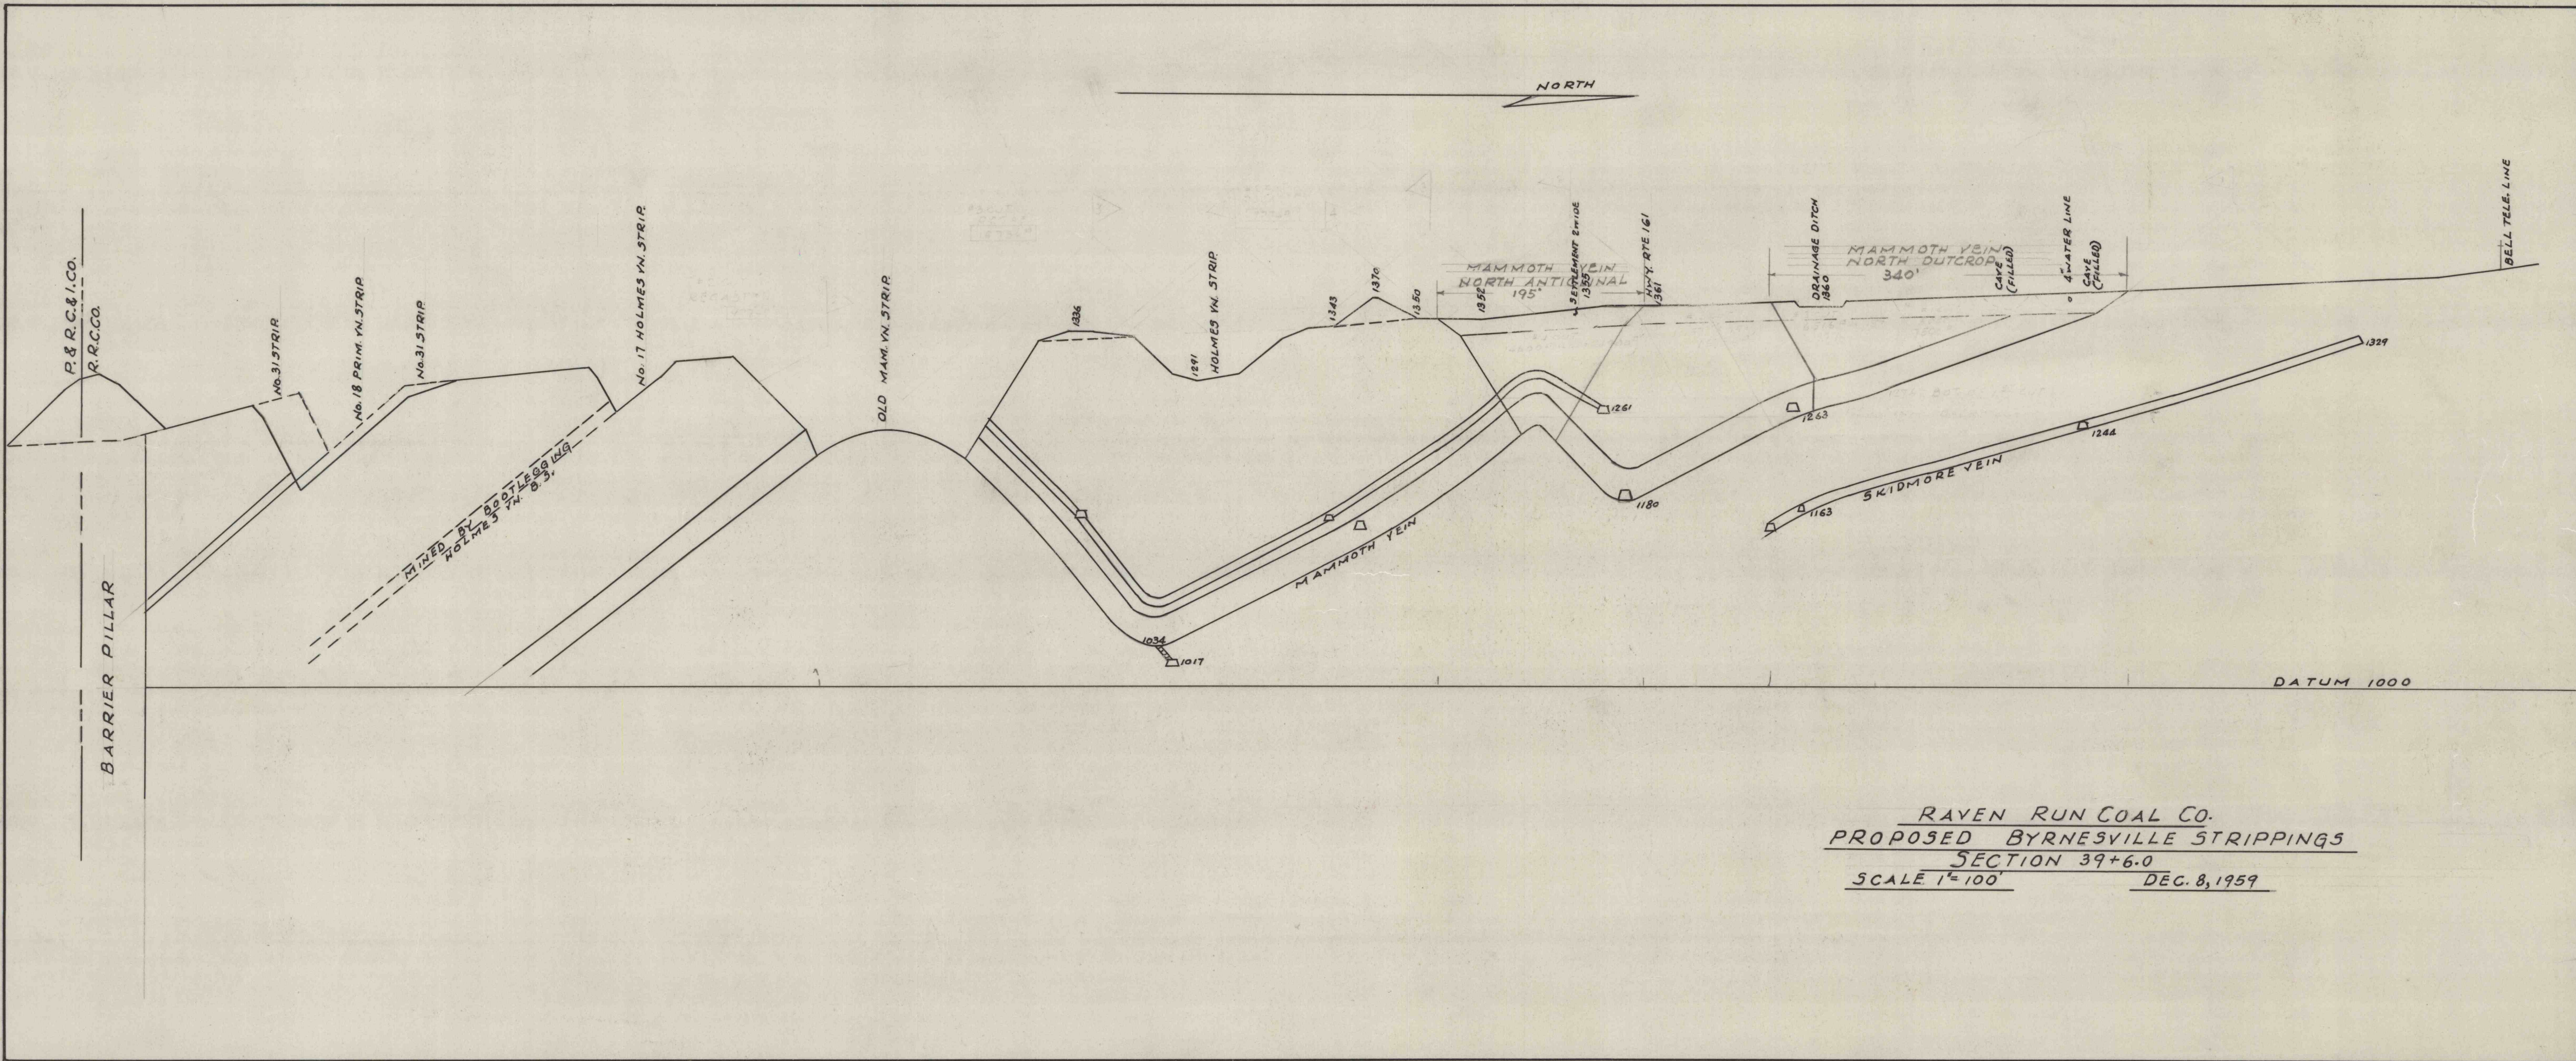

RAVEN RUN COAL CO.
PROPOSED BYRNESVILLE STRIPPINGS
SECTION 39+6.0
SCALE 1" = 100' DEC. 8, 1959