


NORTH

Scale 1"=20'

SECT. THRU NO. 3 SLOPE

"B"

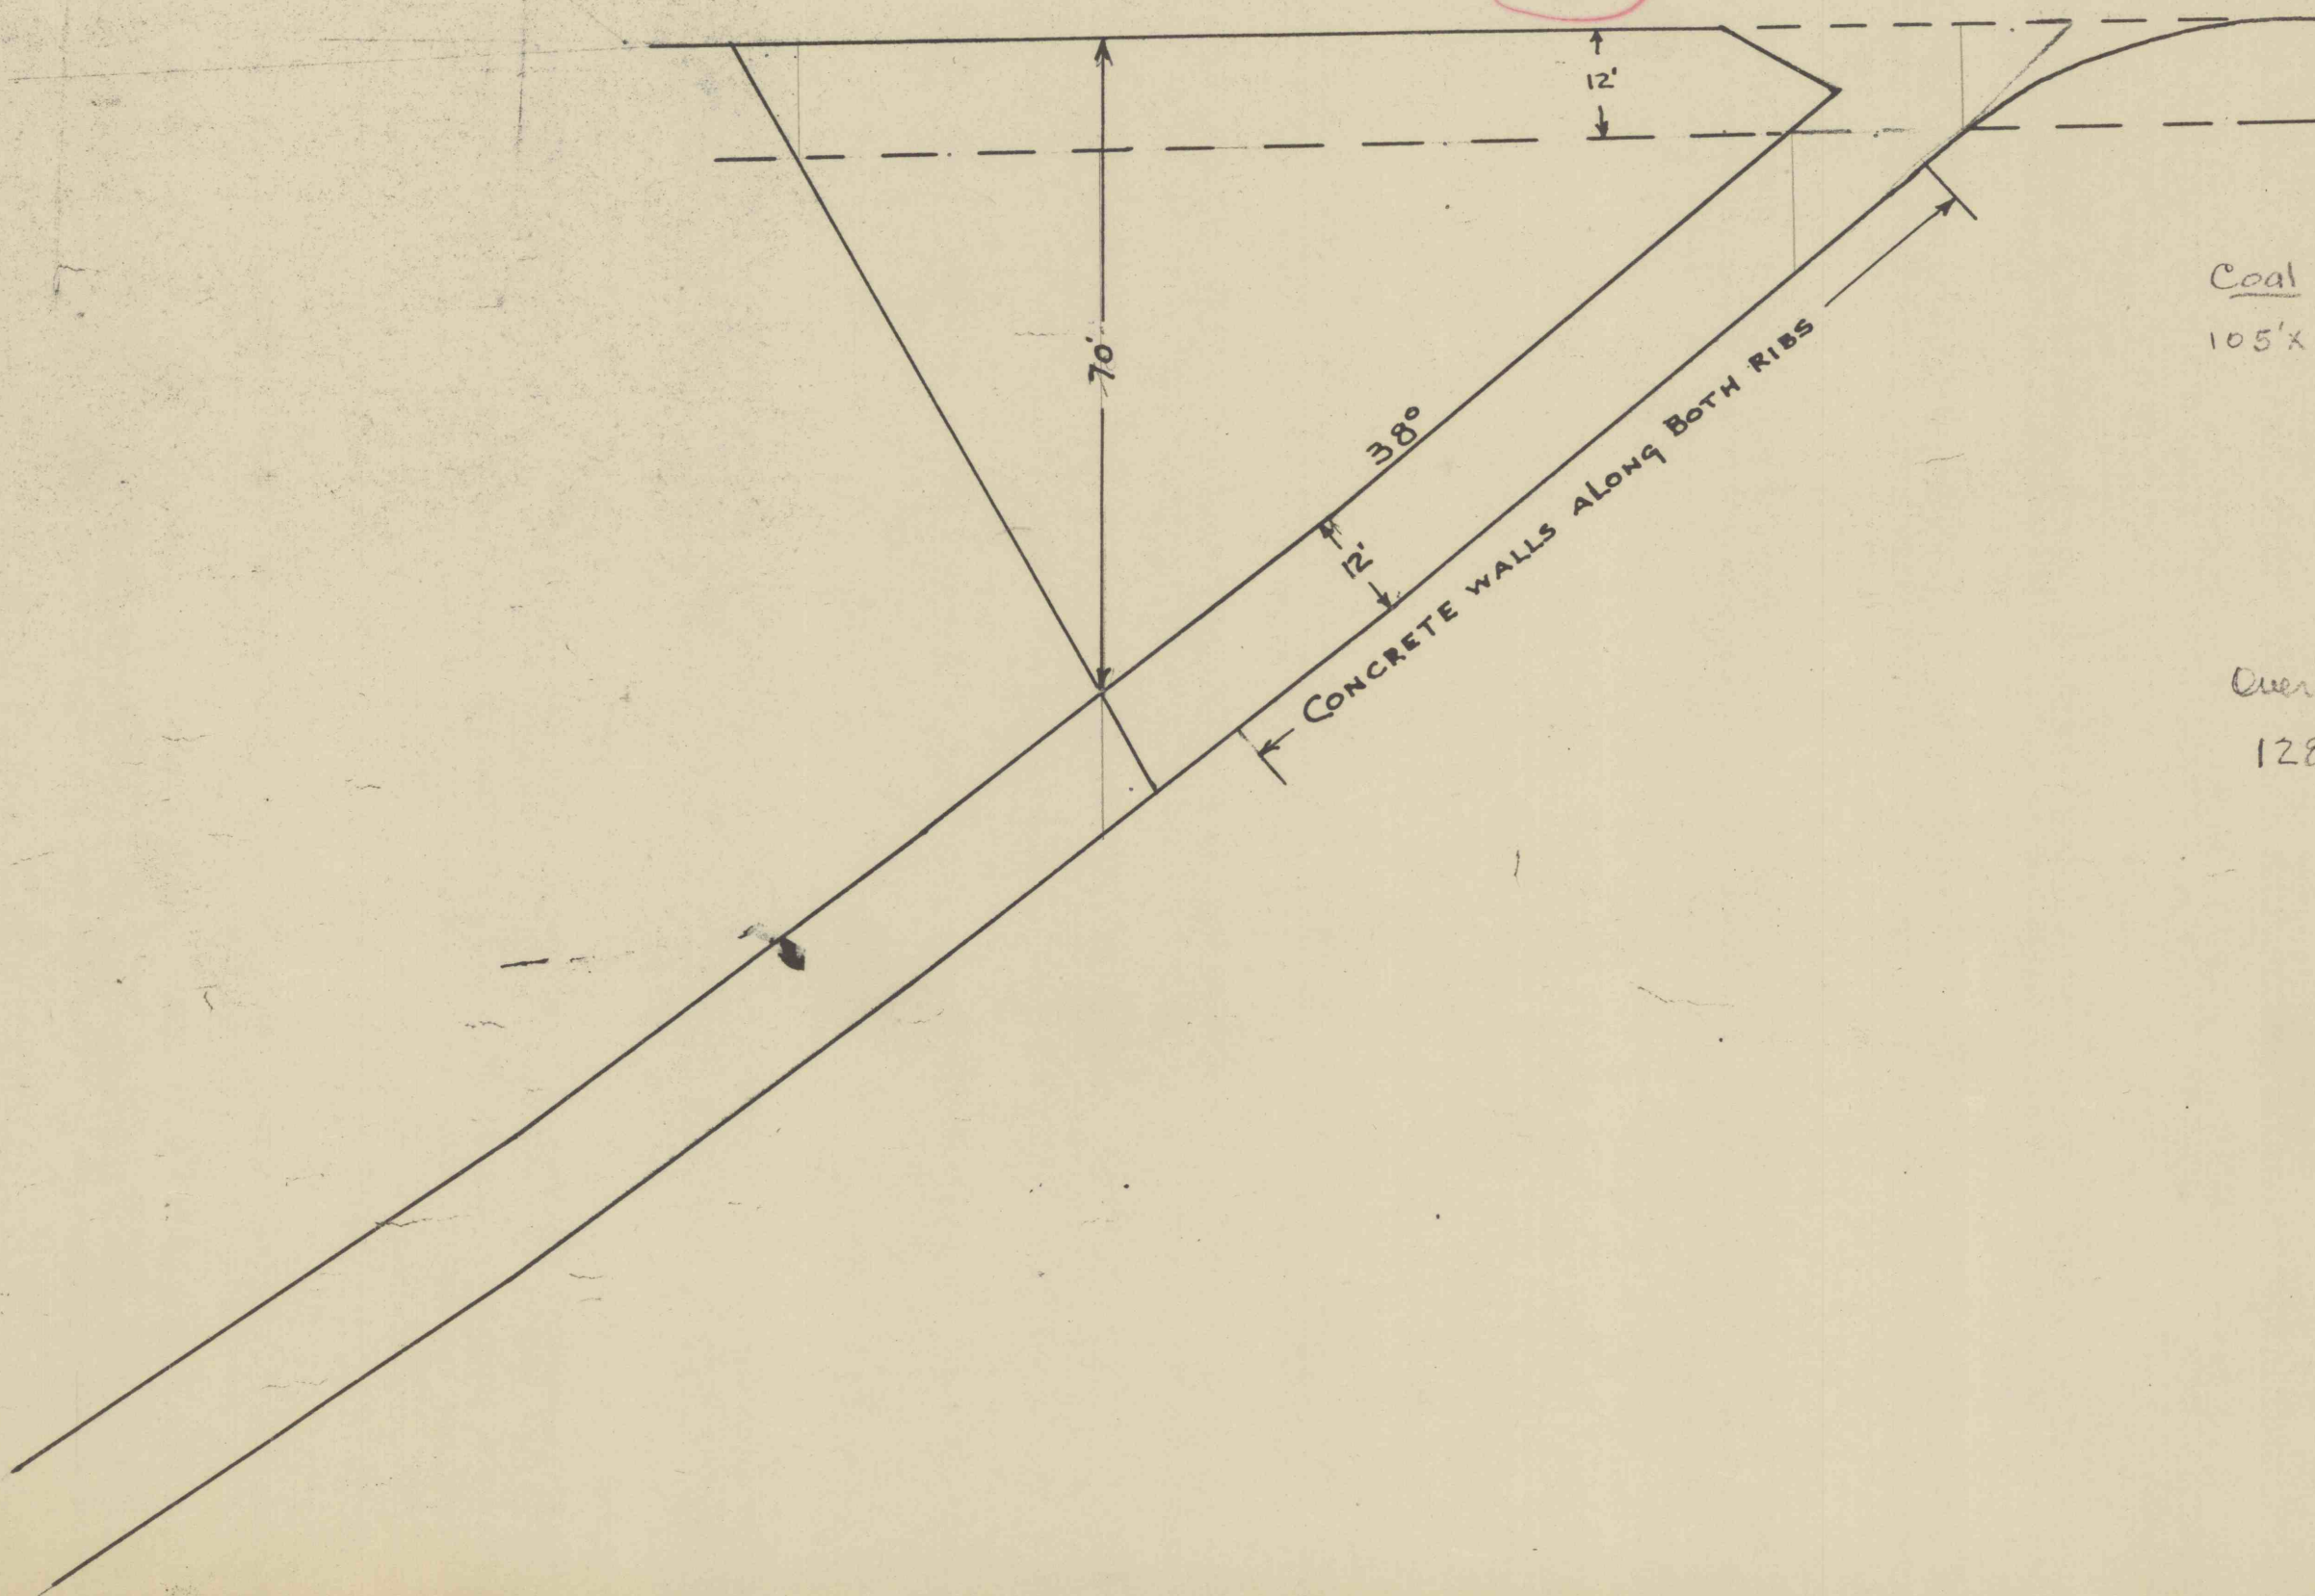

Coal

$$\begin{aligned} 105' \times 12' \times 890' &= 1,121,400 \text{ cu ft.} \\ &560700 \\ \hline 1682100 &= 16821 (100 \text{ cu ft units}) \\ &40\% \\ \hline 15139 &(100 \text{ cu ft units}) \end{aligned}$$

Overburden

$$128' \times 35' \times 890' = 147,674 \text{ cu ft.}$$