
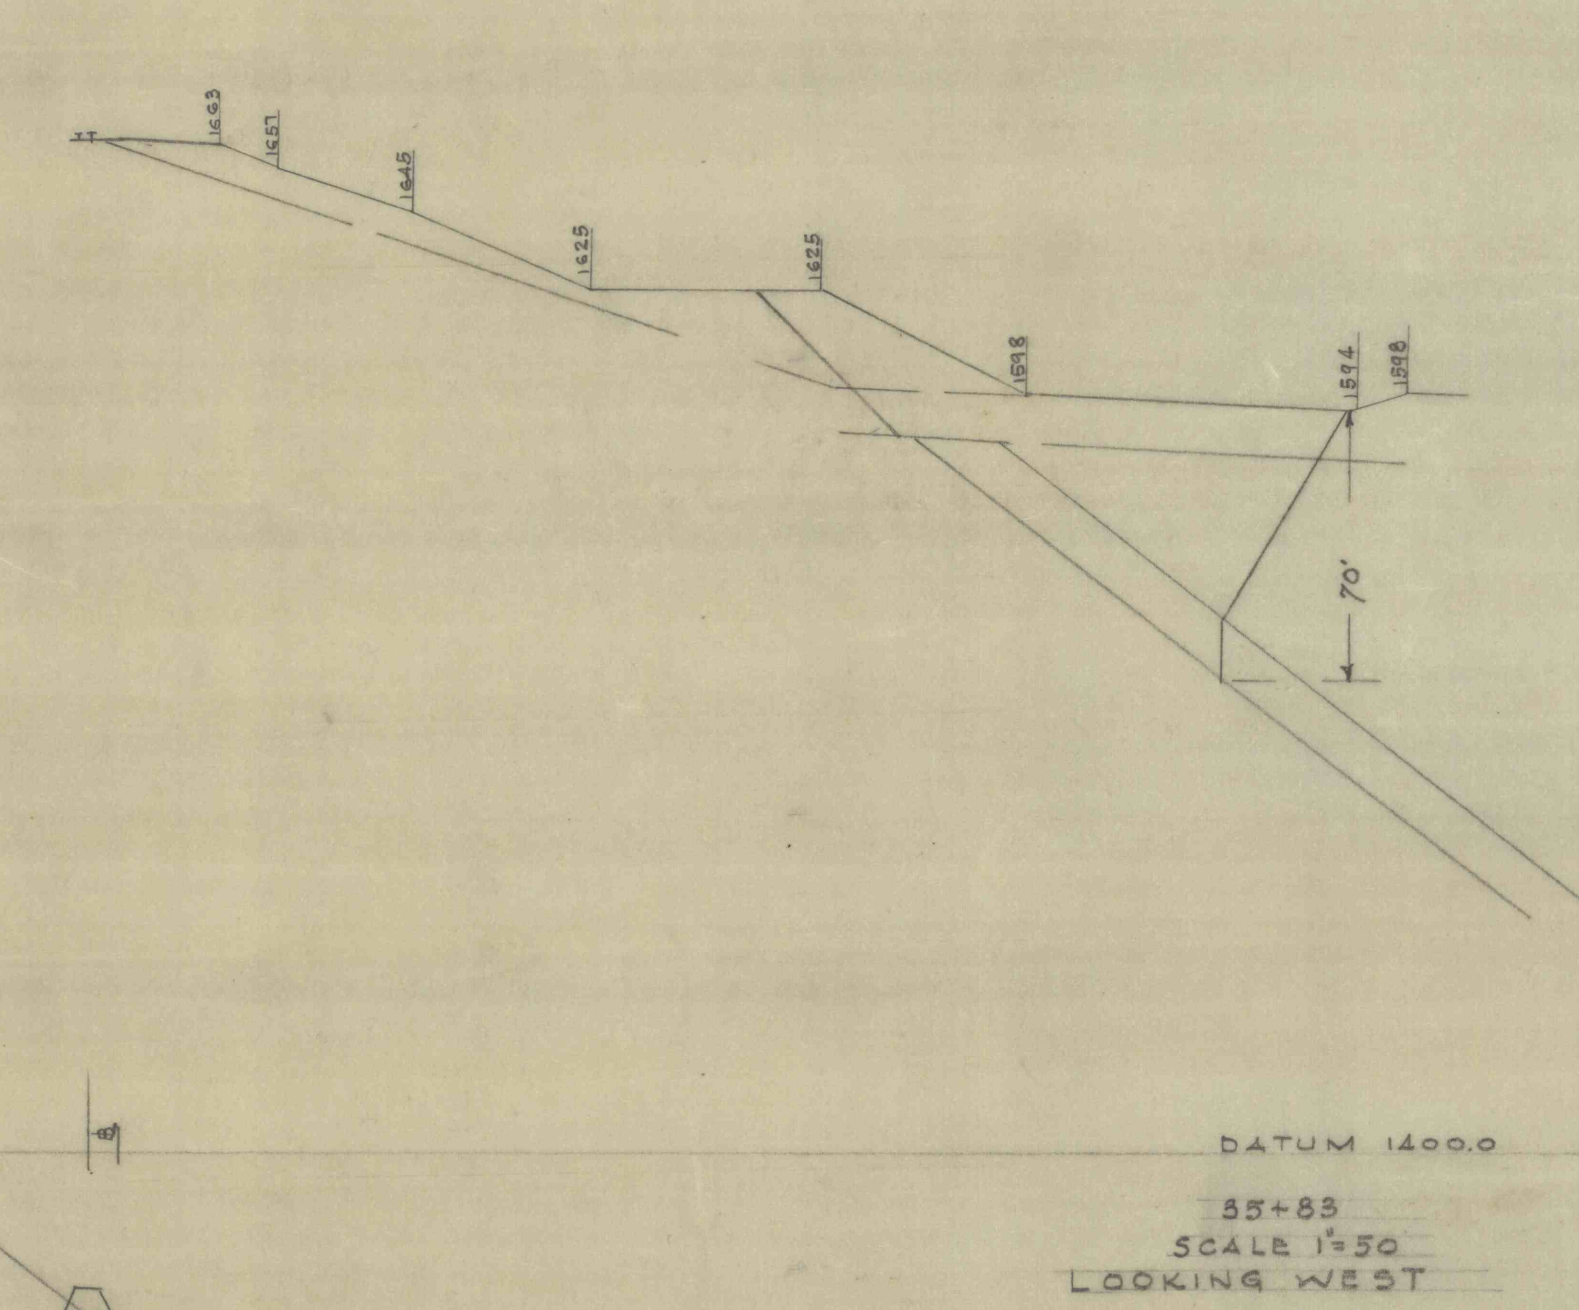
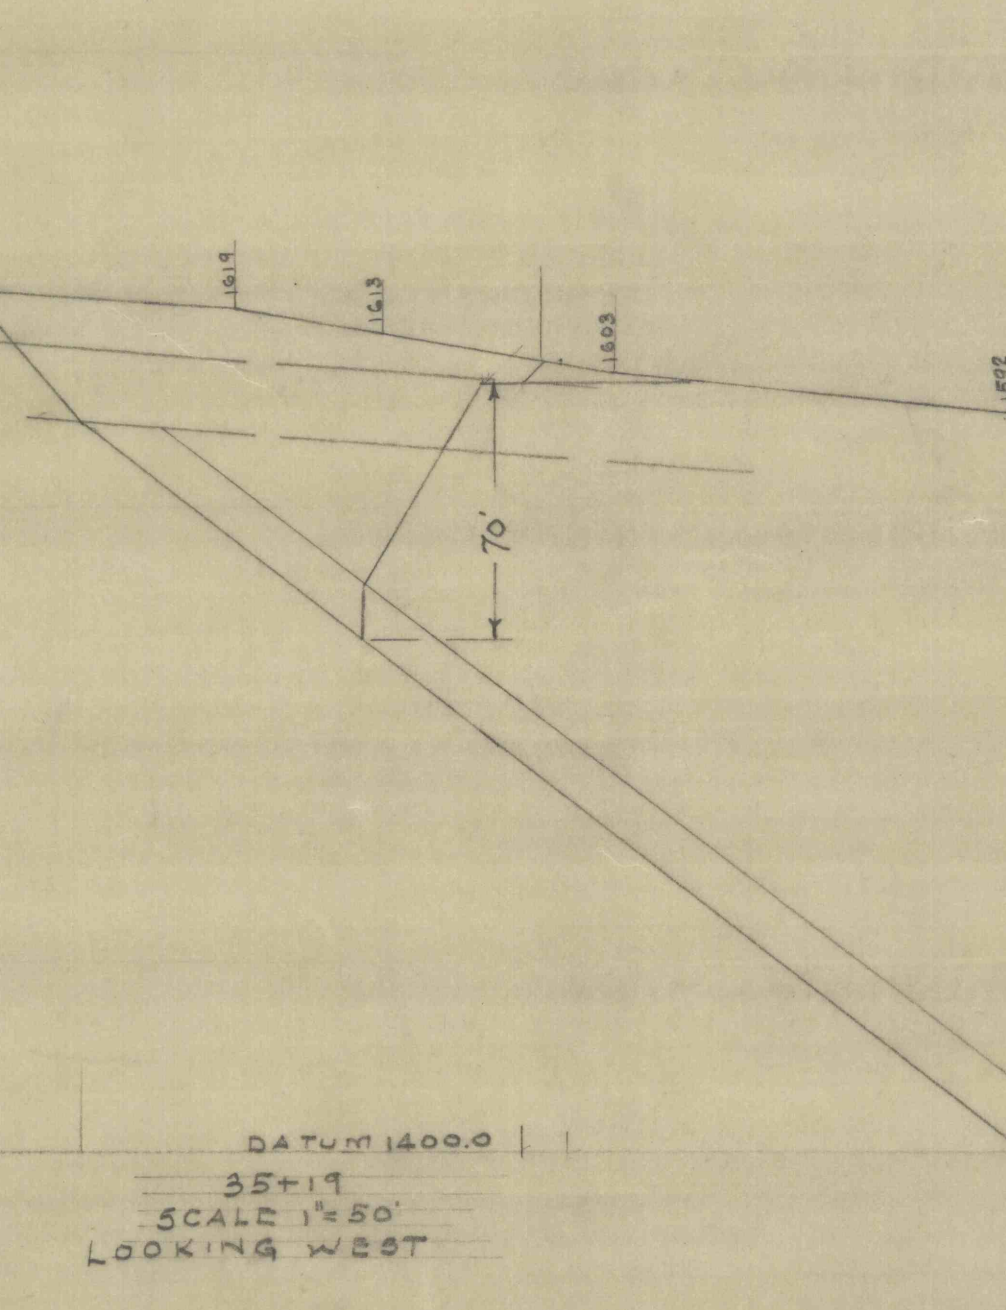
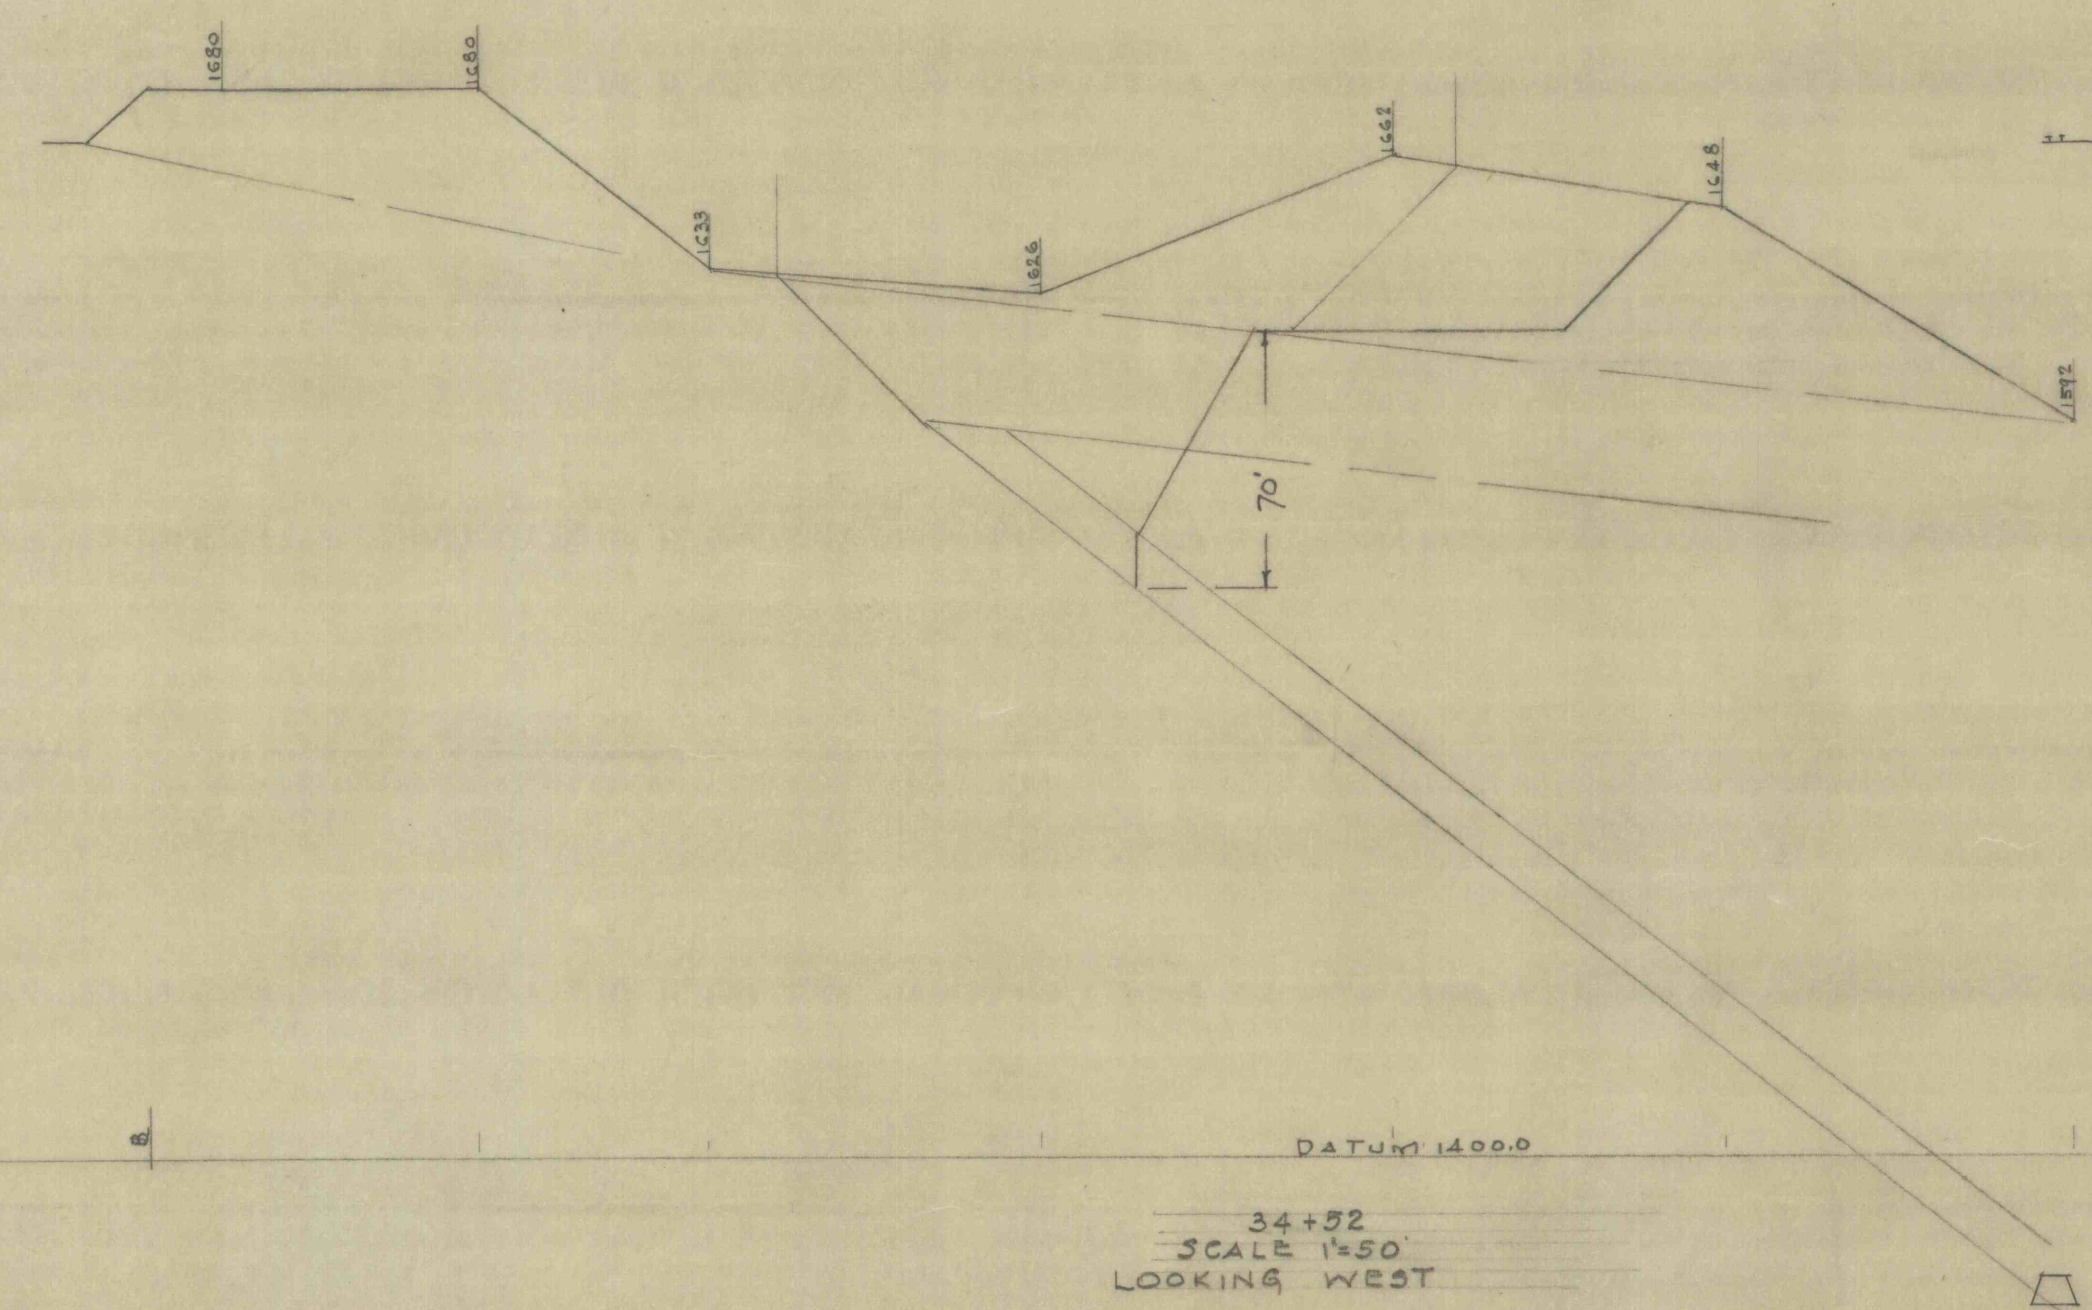
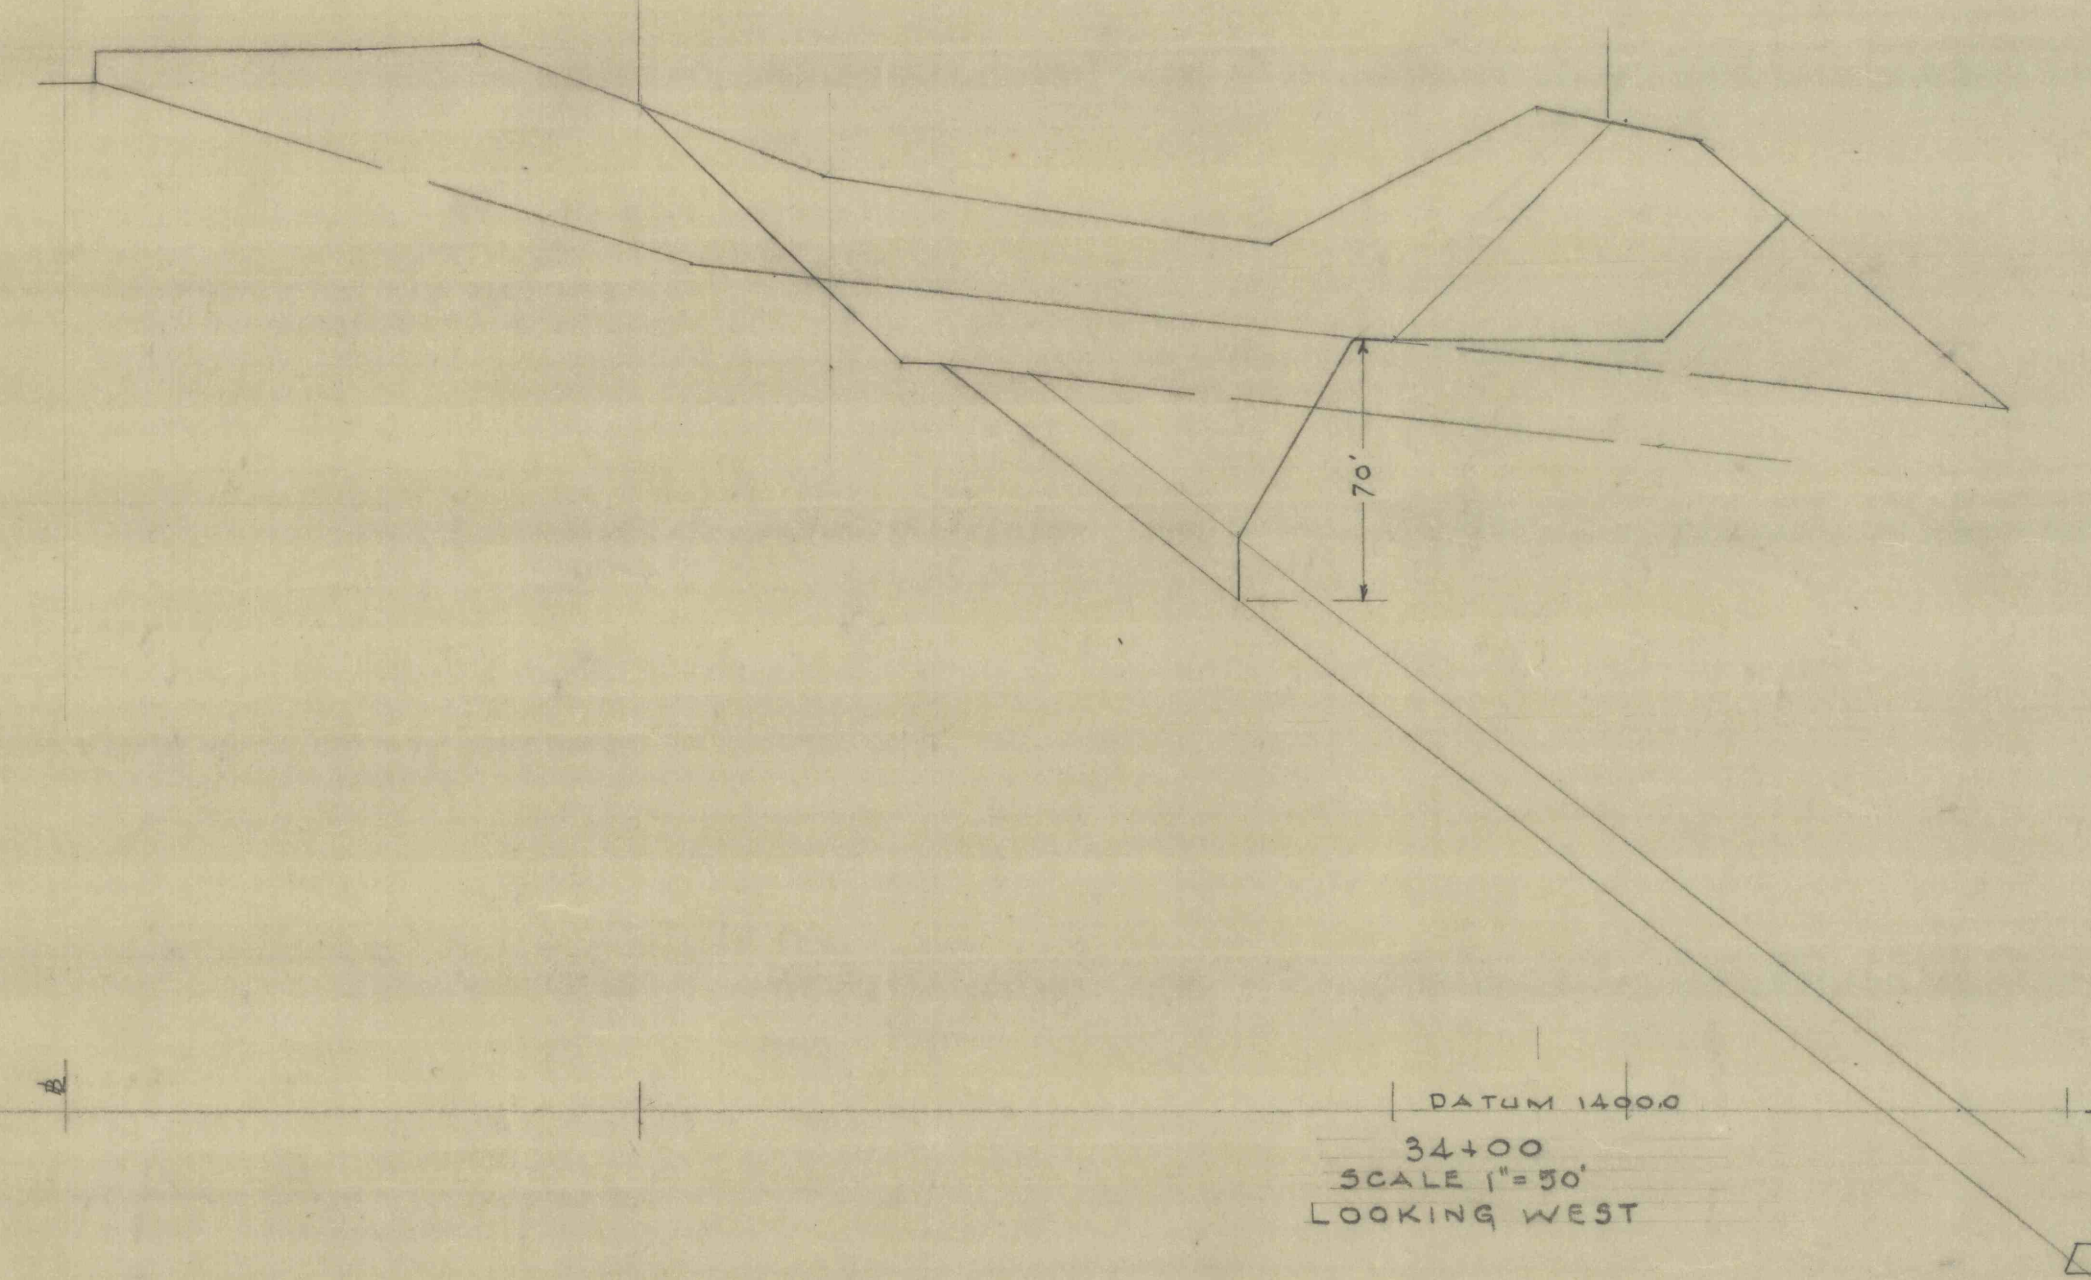


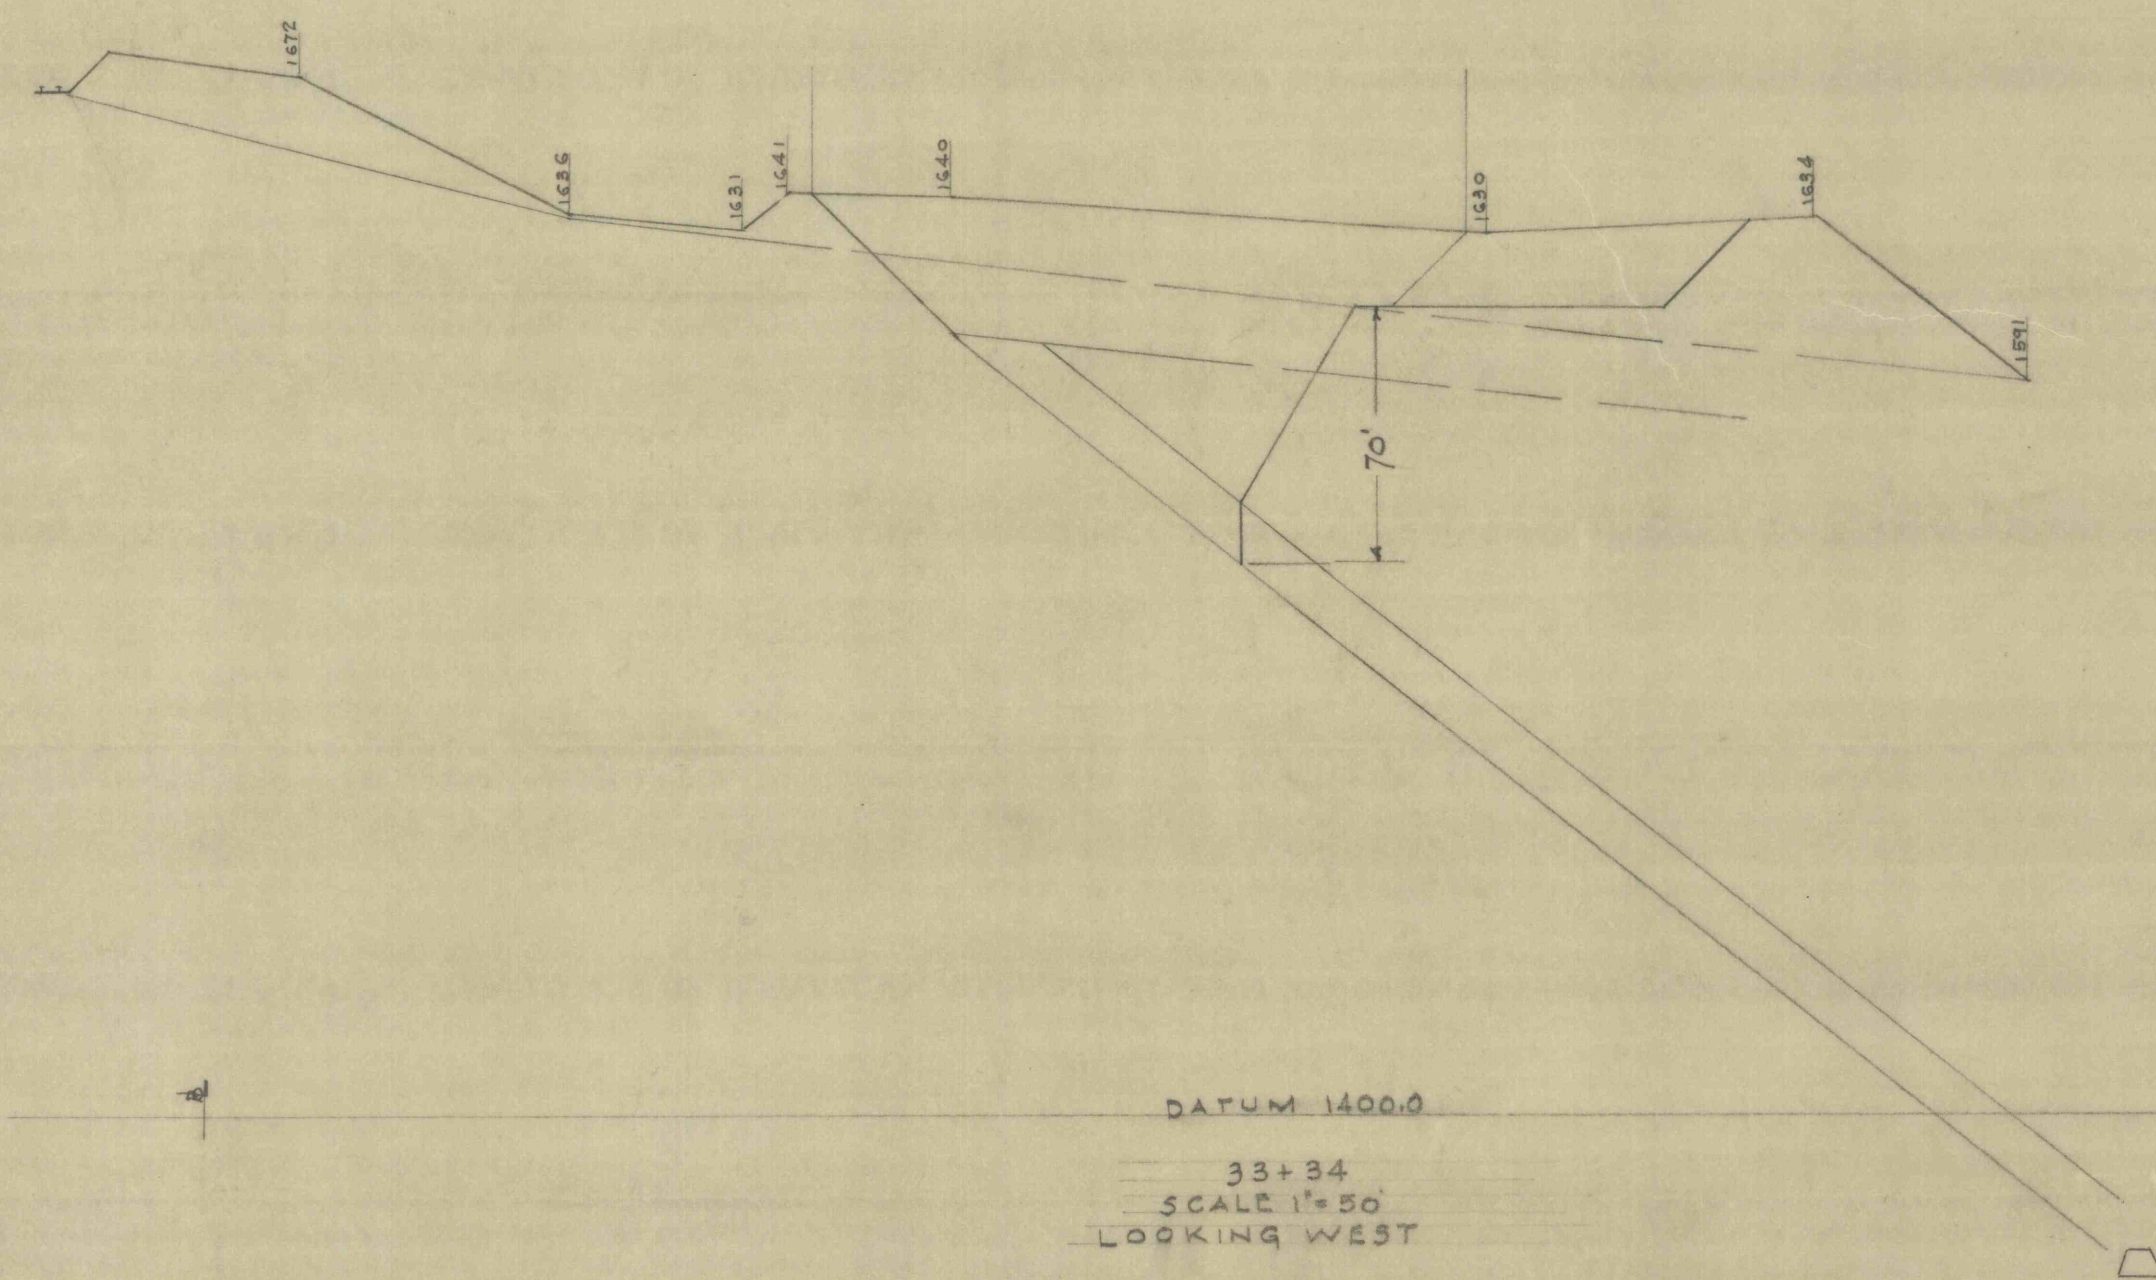

MIDVALLEY
BUCK MTN. VN NOIP STRIPPING
SCALE 1"=50' 2-1-63