
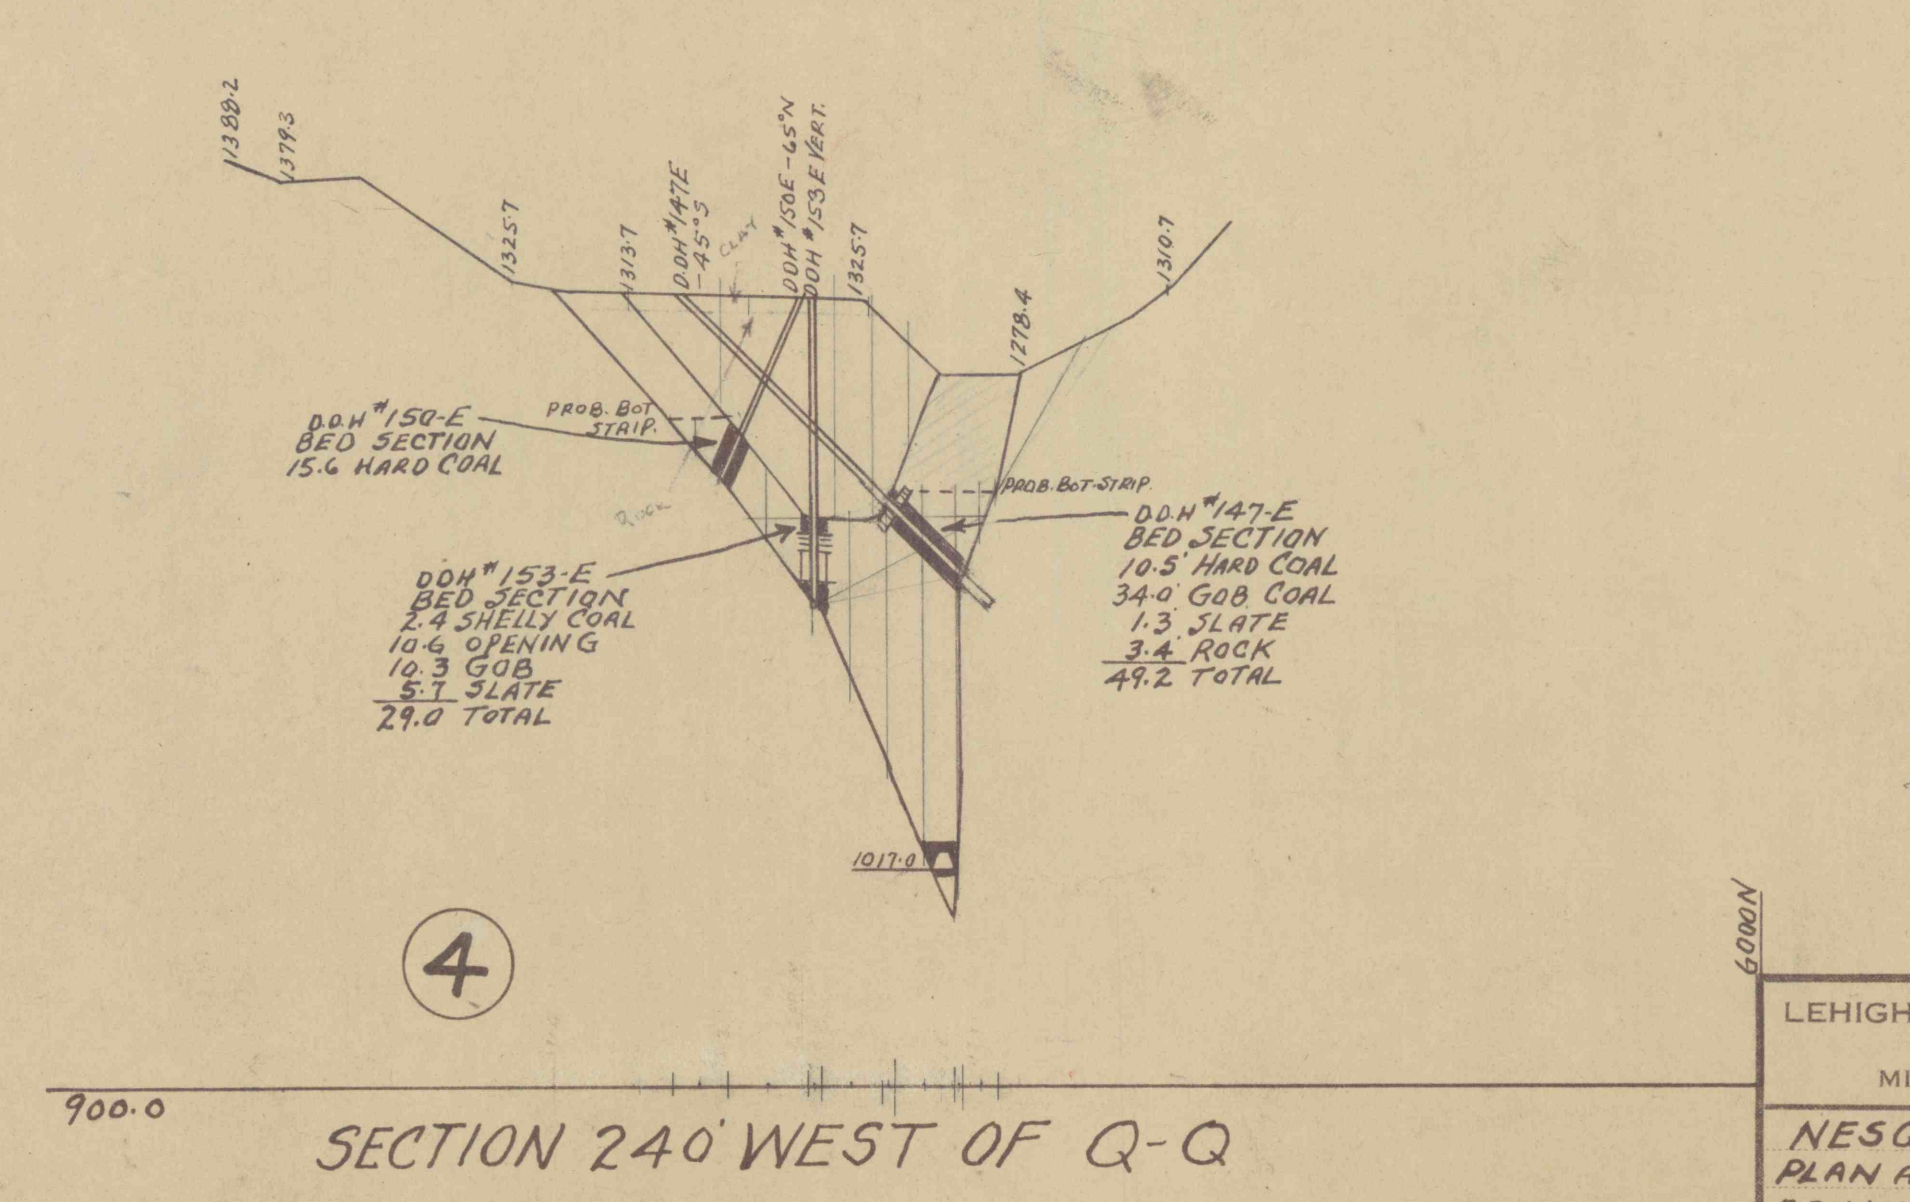
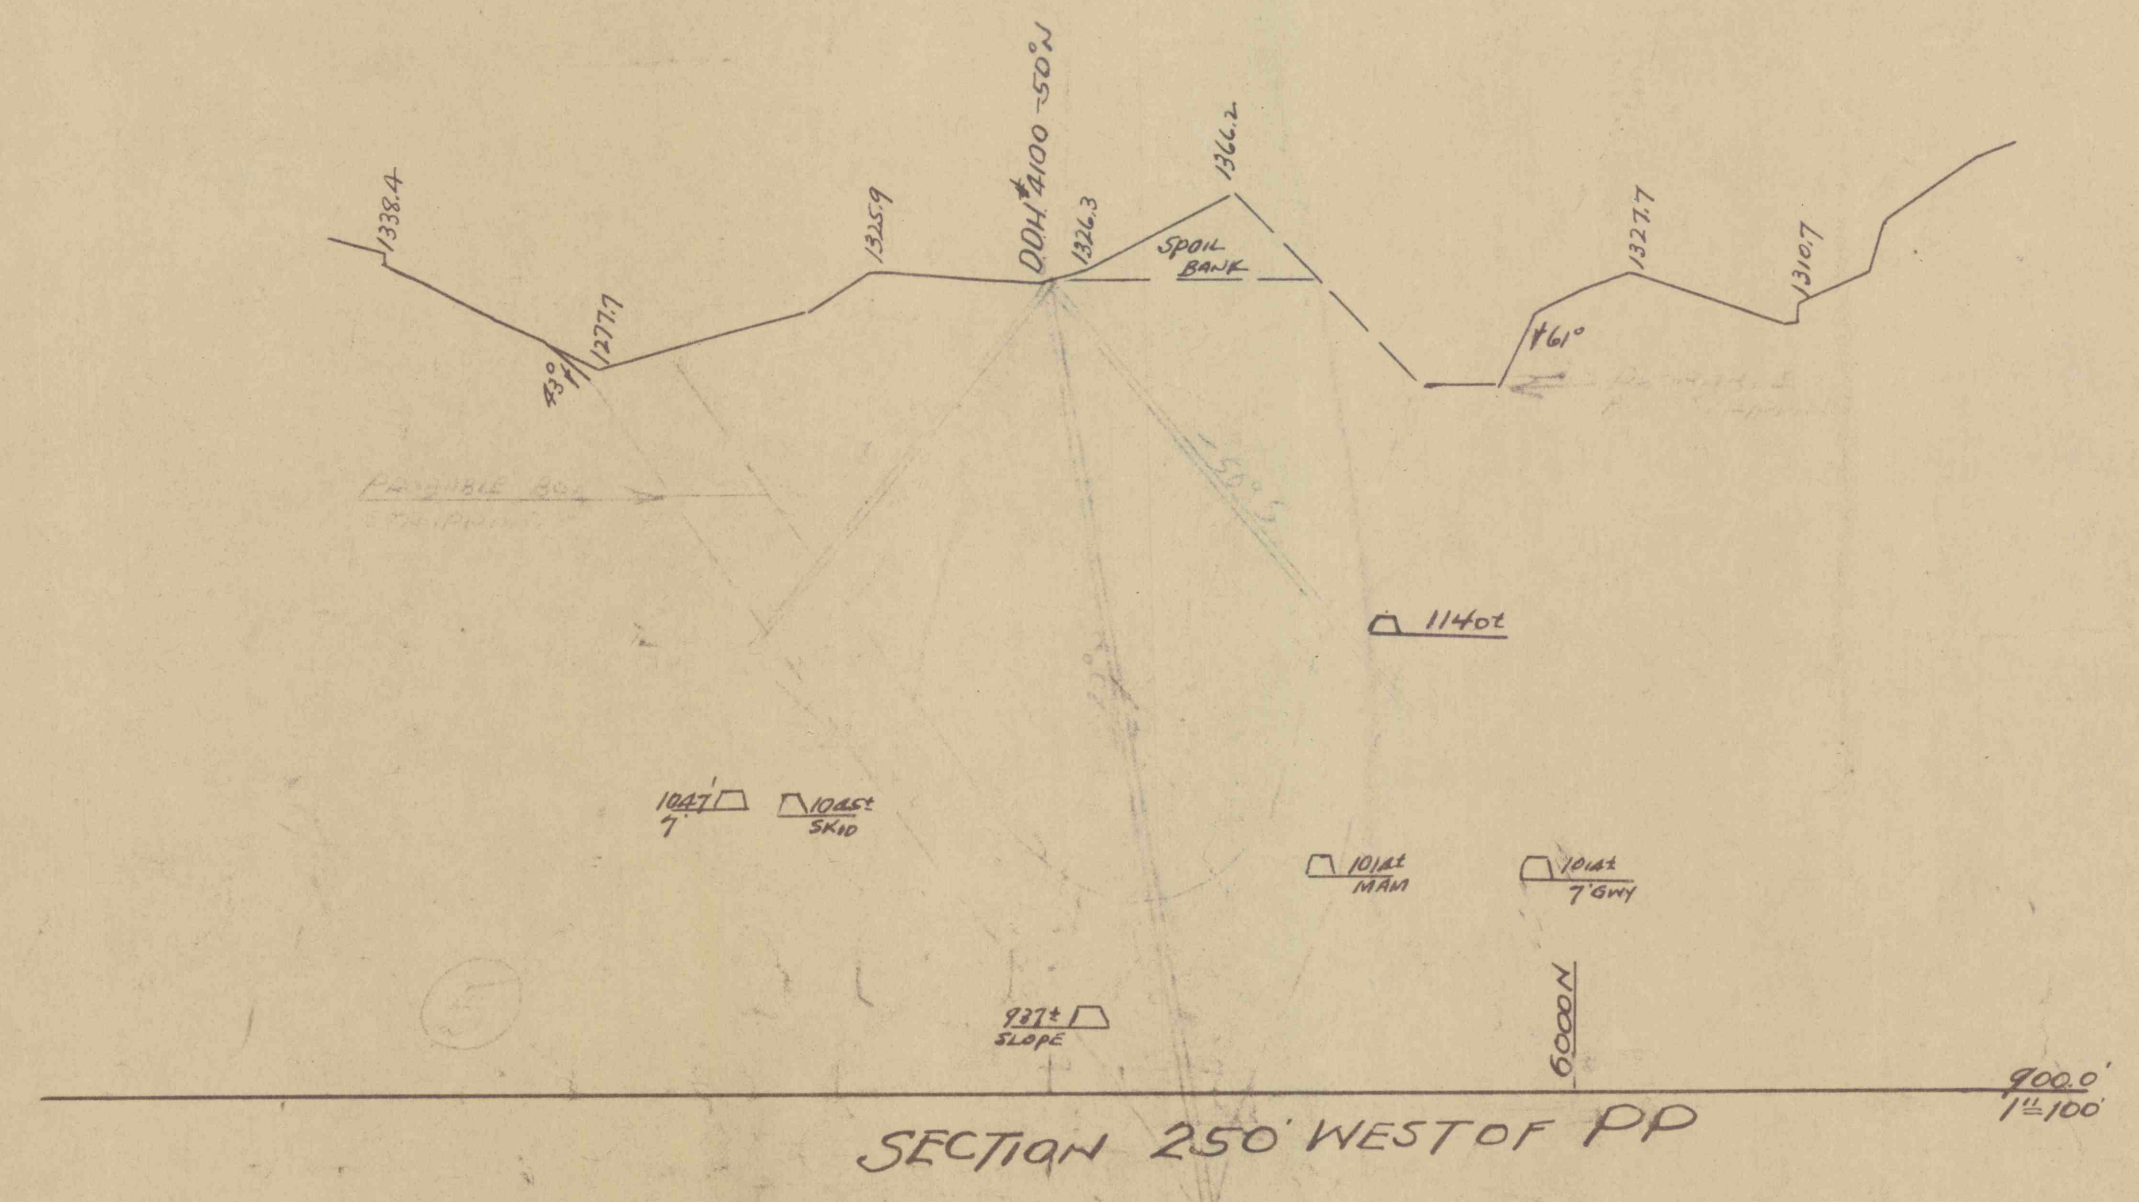
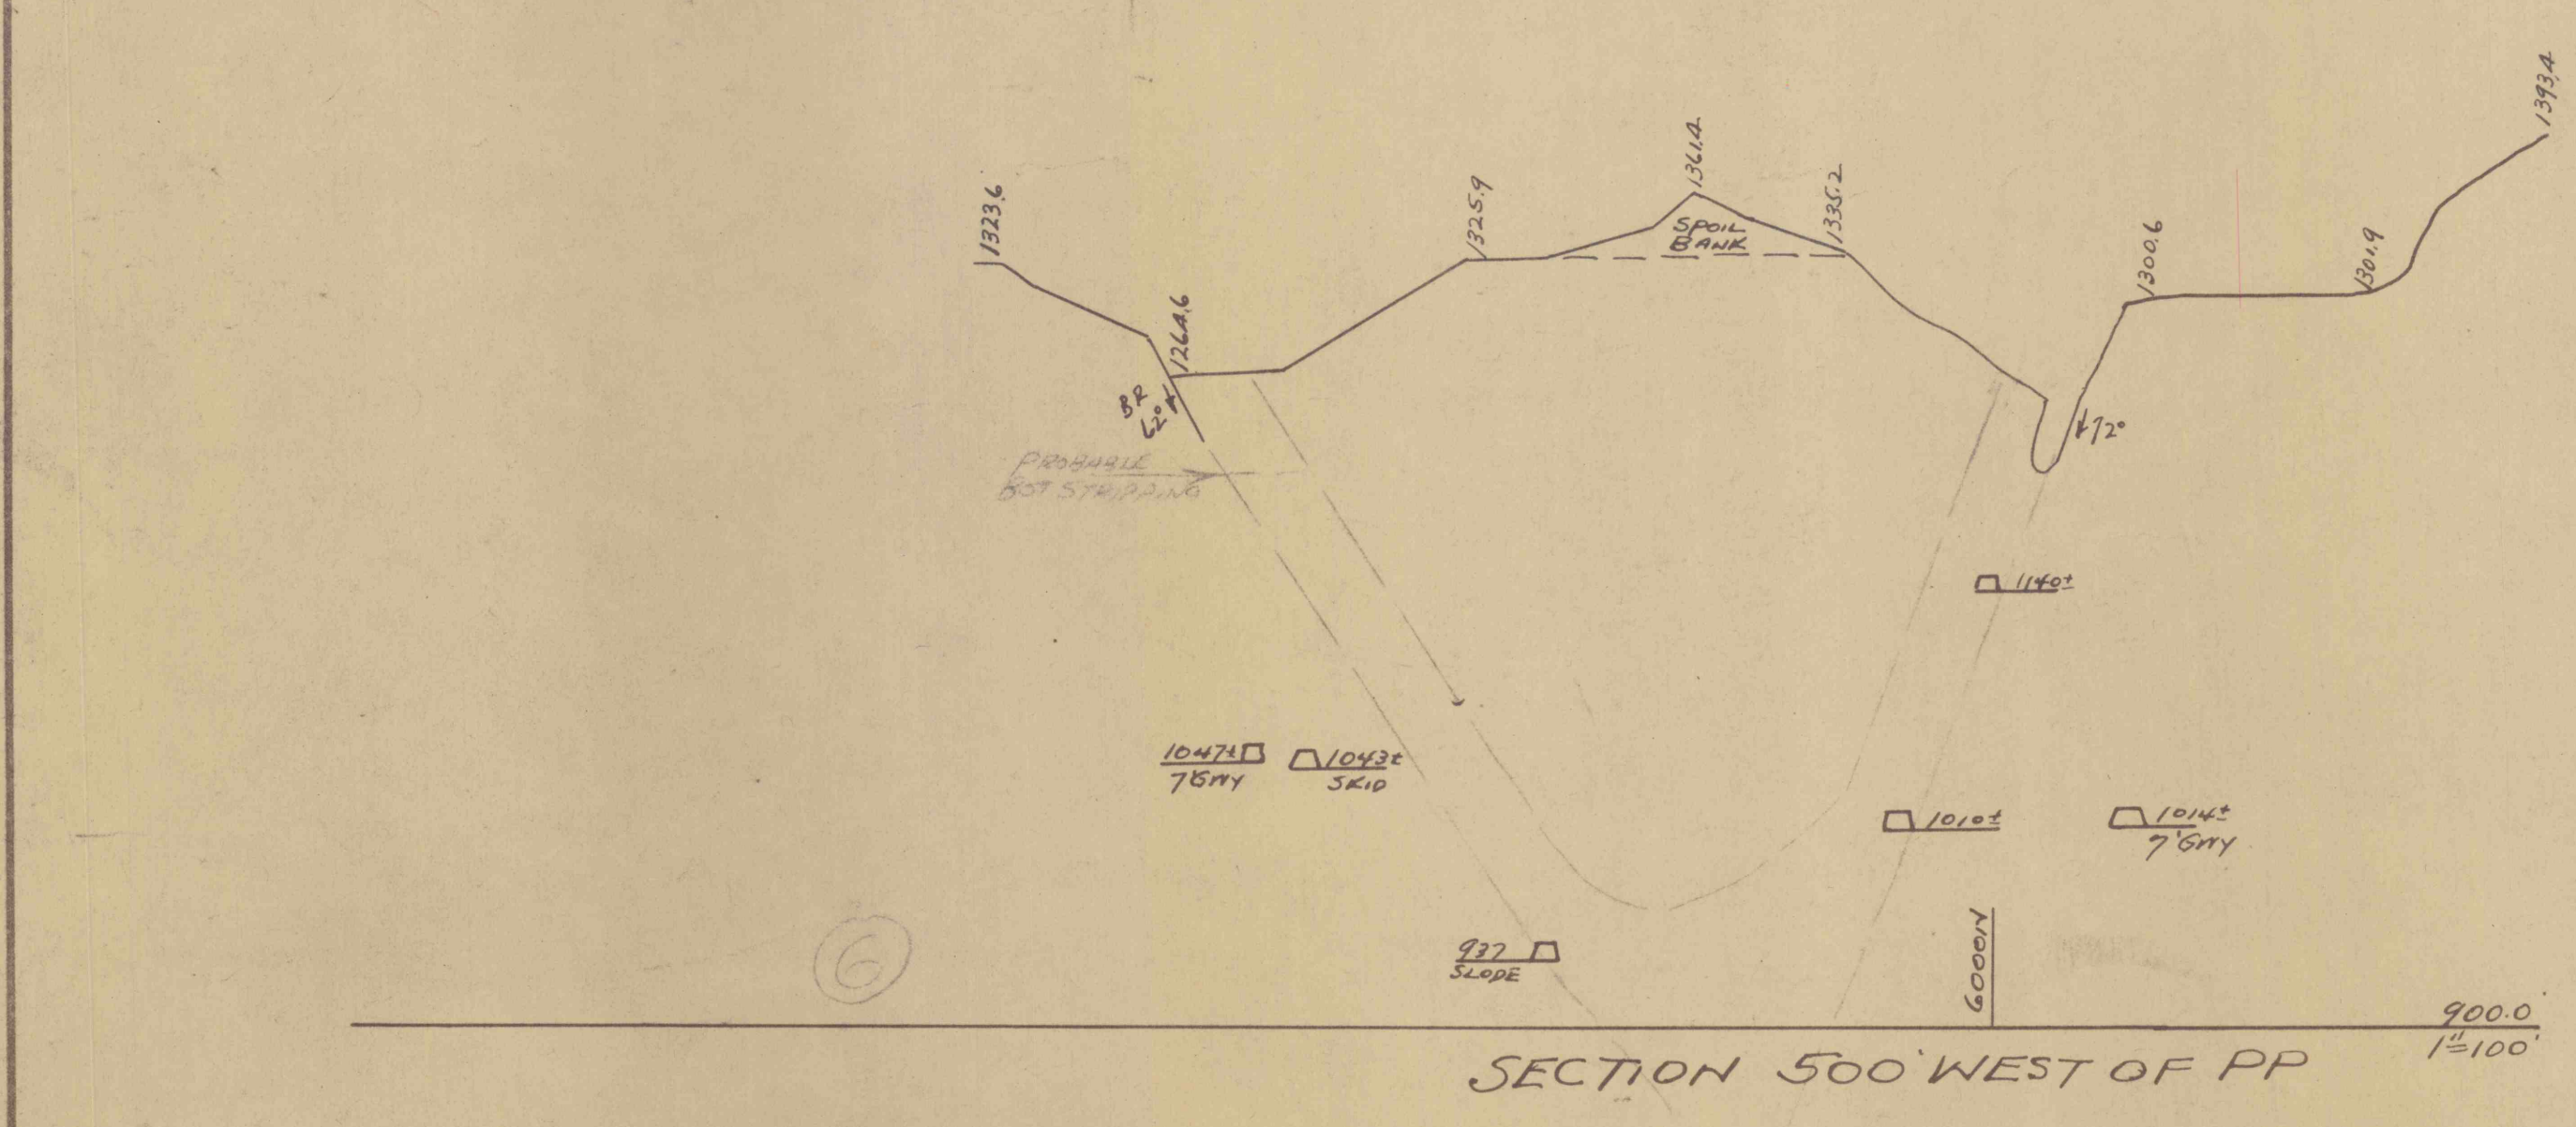
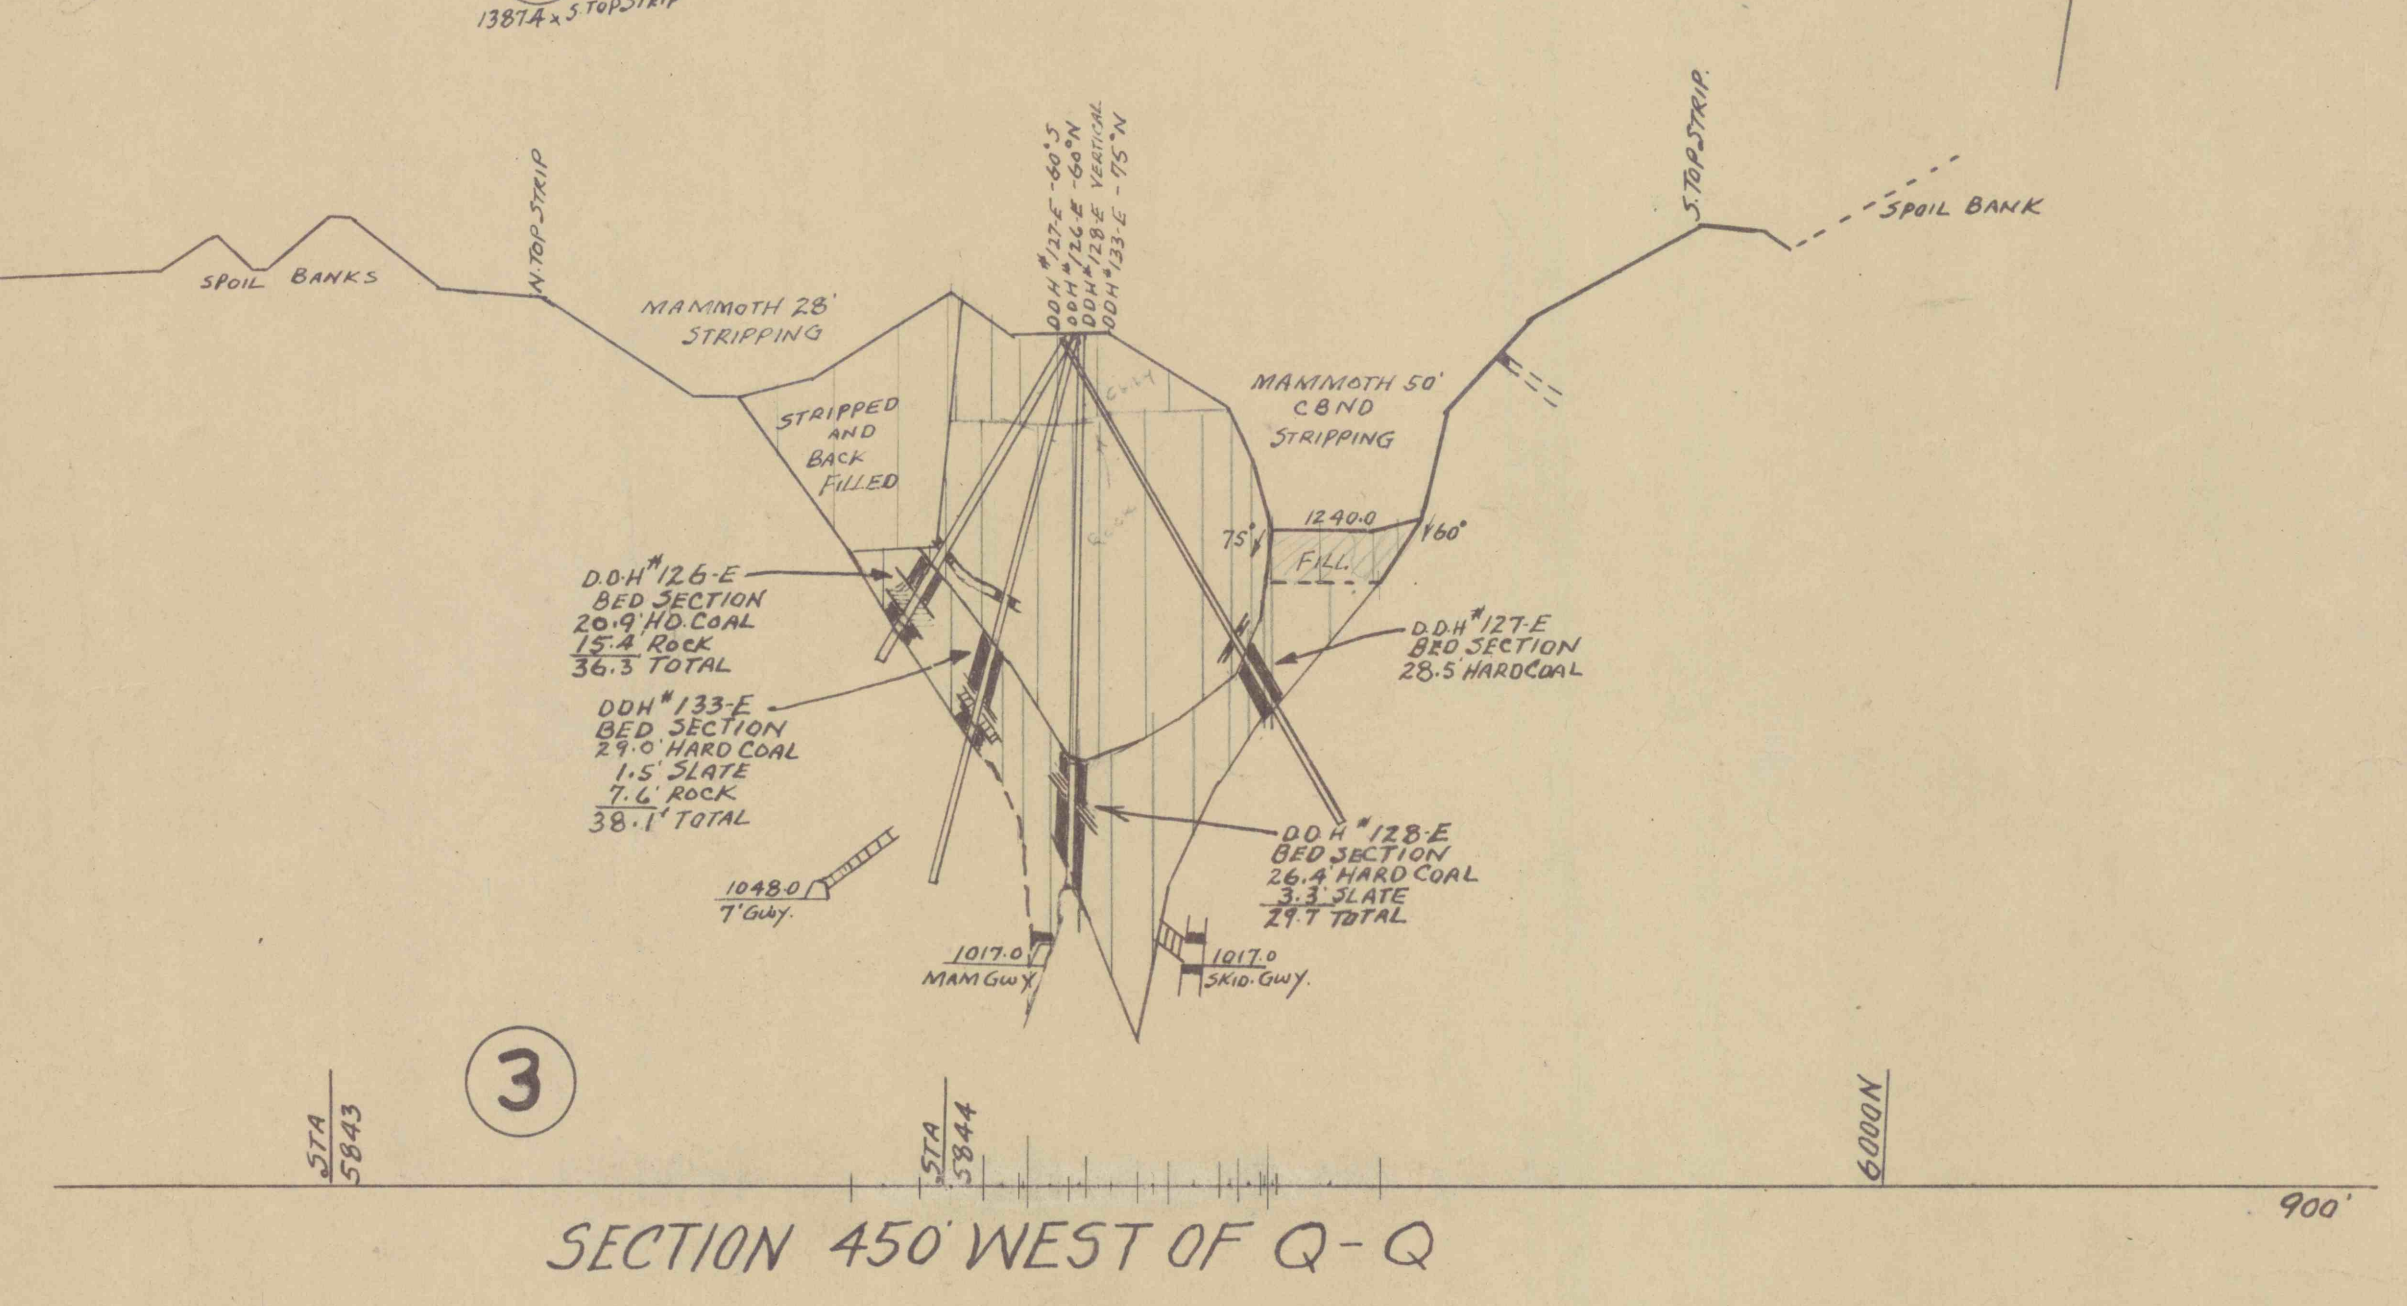
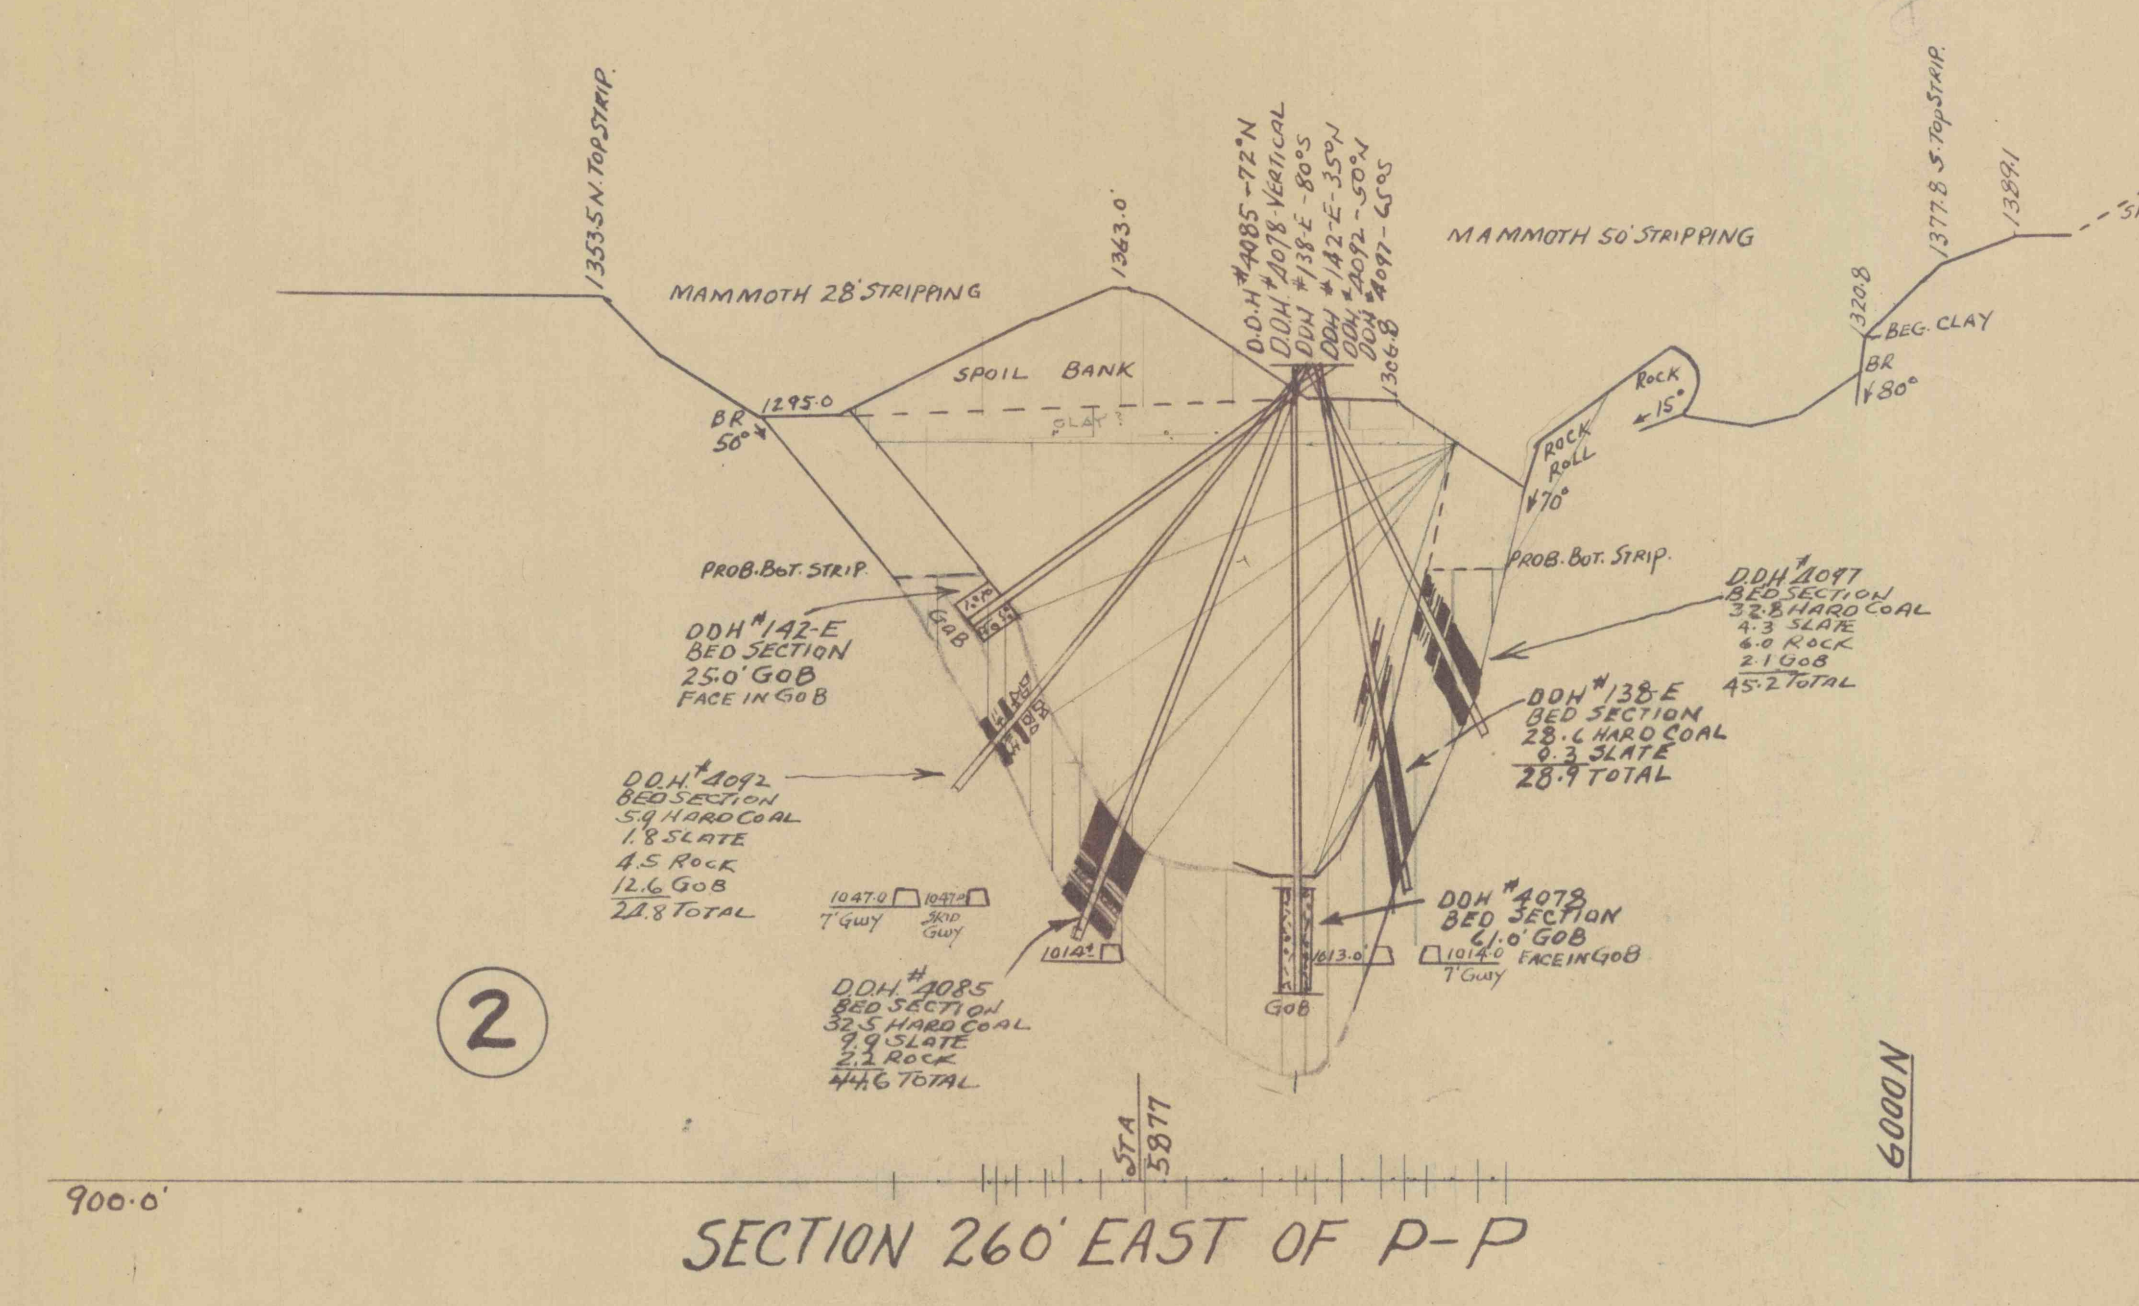
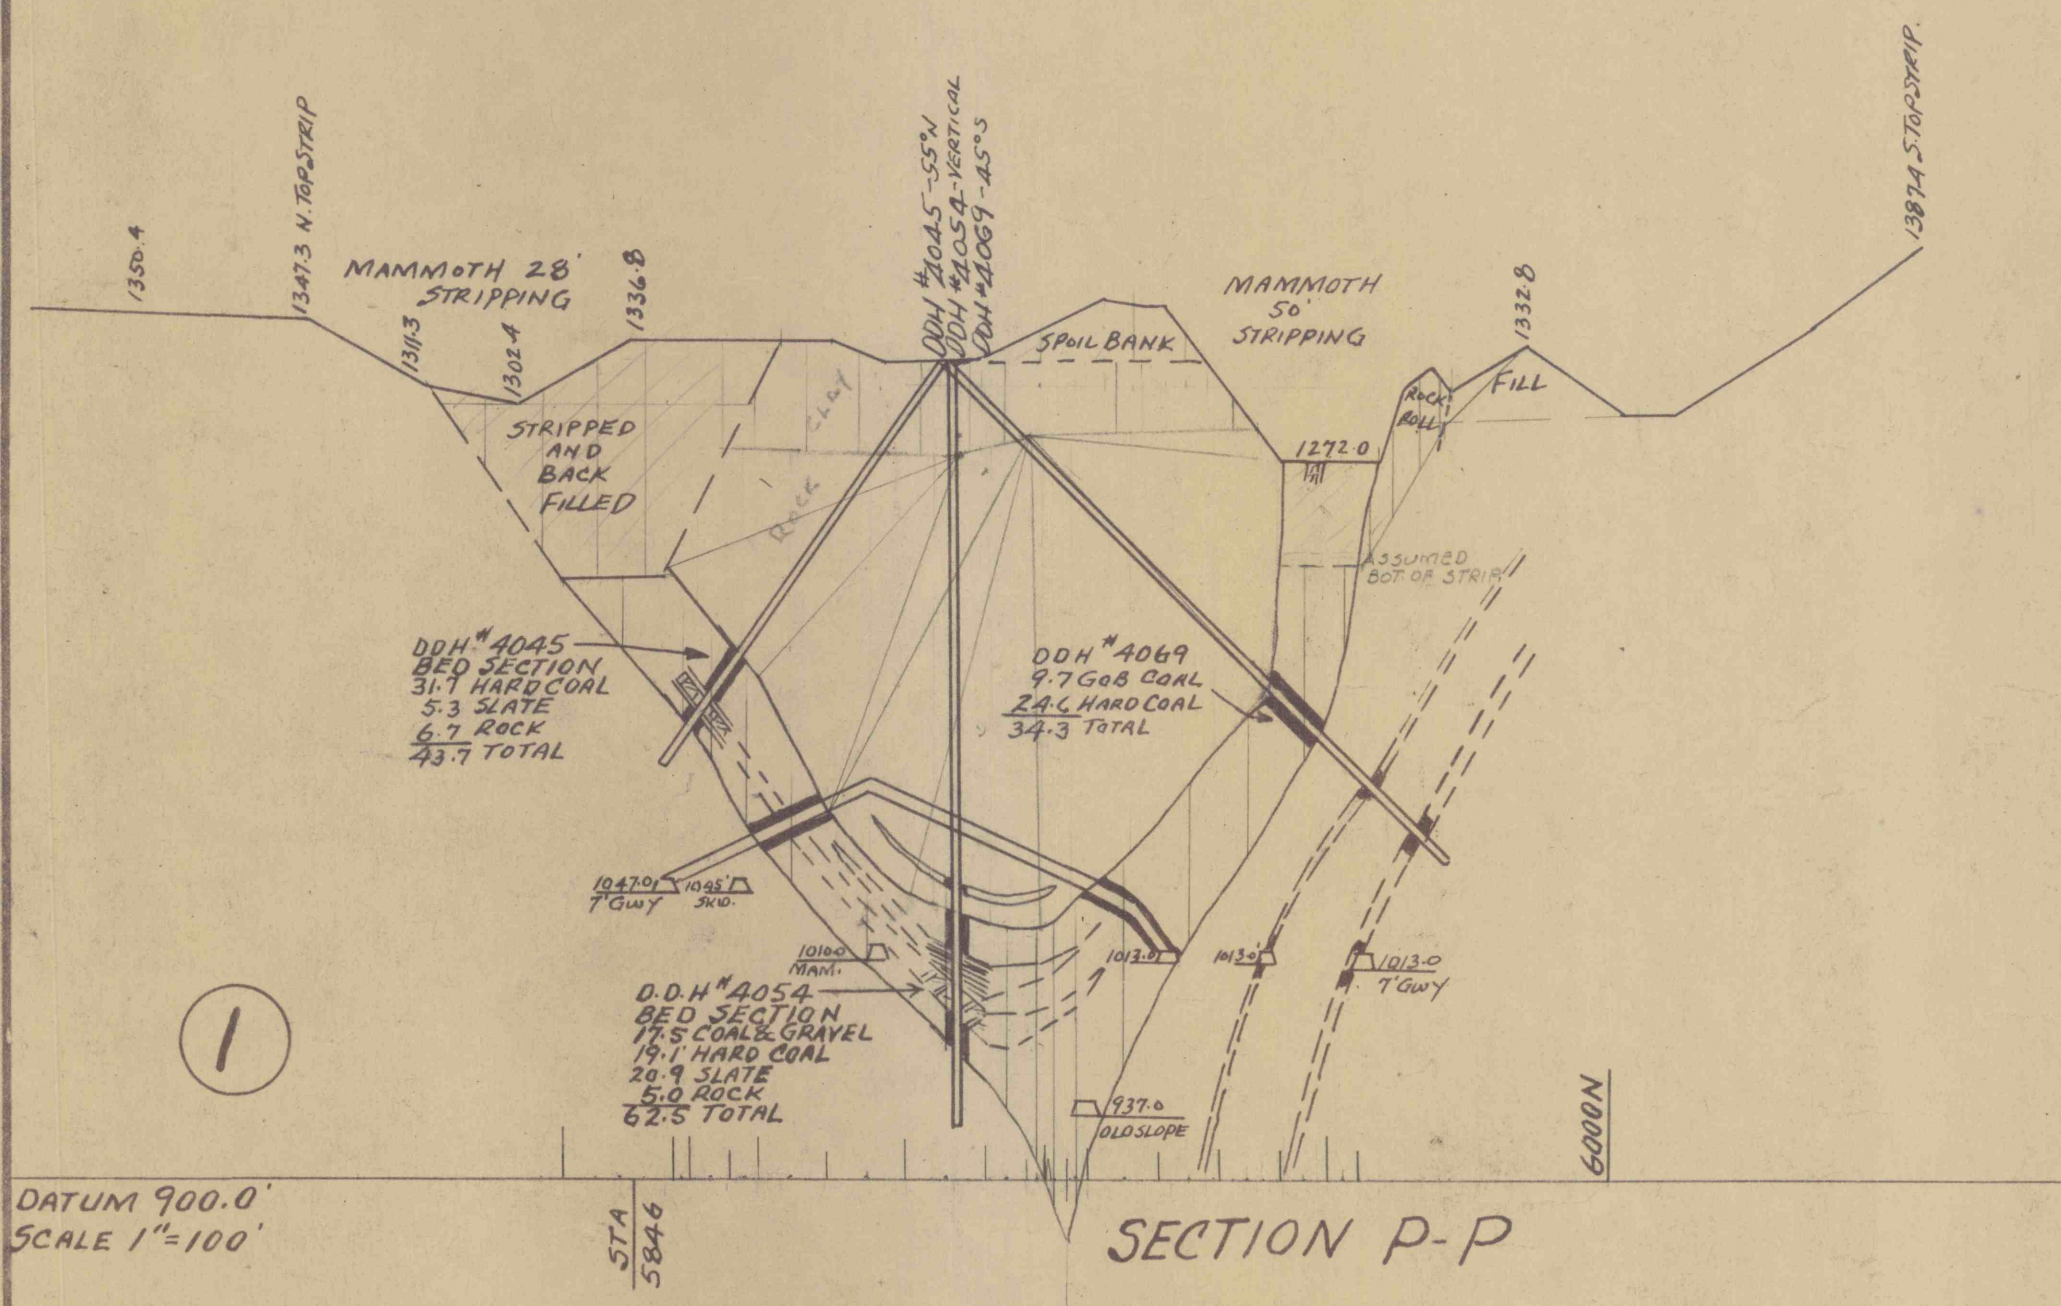


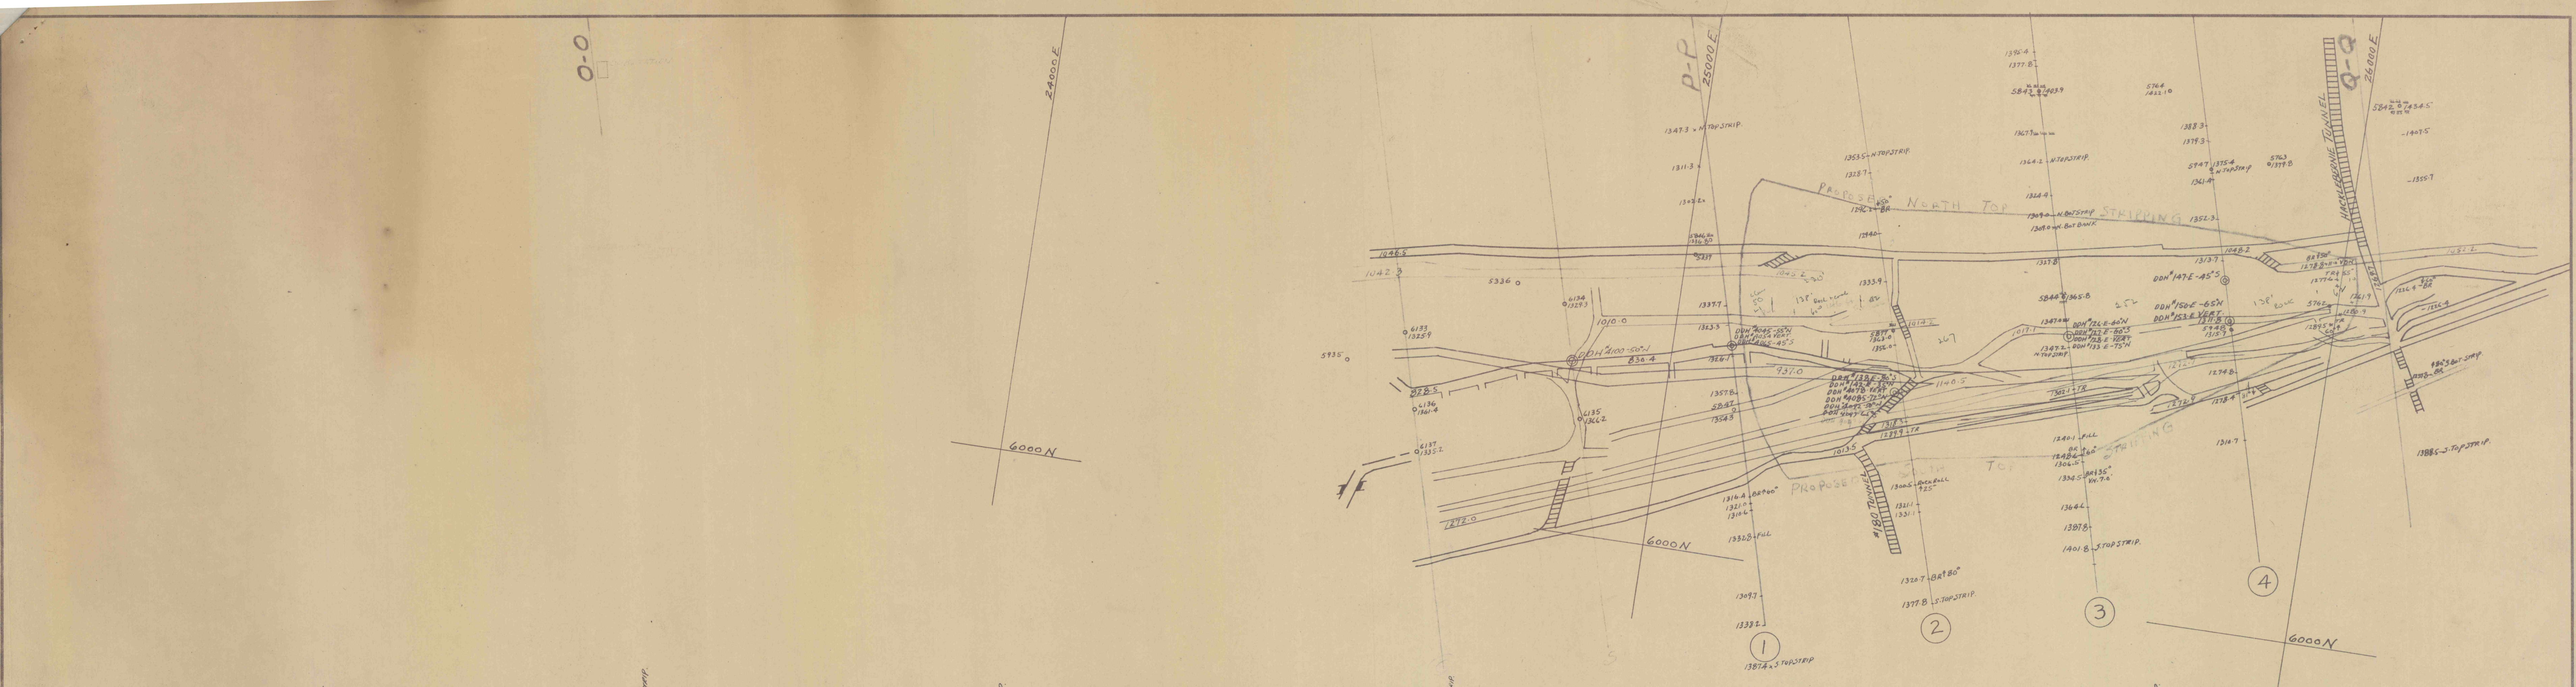

LEHIGH NAVIGATION COAL CO., INC.
 LANSDOWN, PENNA.
 MINING ENGINEERING DEPT.
NESQUEHONING COLLIERY
 PLAN AND SECTIONS OF DIAMOND
 DRILLING TO PROVE MAMMOTH 28'
 AND 50' C.B. VEINS AT HACKLEBERRY
 SCALE: 1"=100' DATE: JUNE 14-1946
 MADE BY: E.M.G. CHECKED BY: _____
 REVISED: _____
 APPROVED: _____
 MIN. ENGR.
 DIST. SUPP.
 V.P. & GEN. MGR.
G299