



200' WEST OF SECTION 39

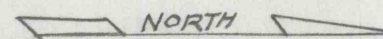

"D"

P & R C & I CO.

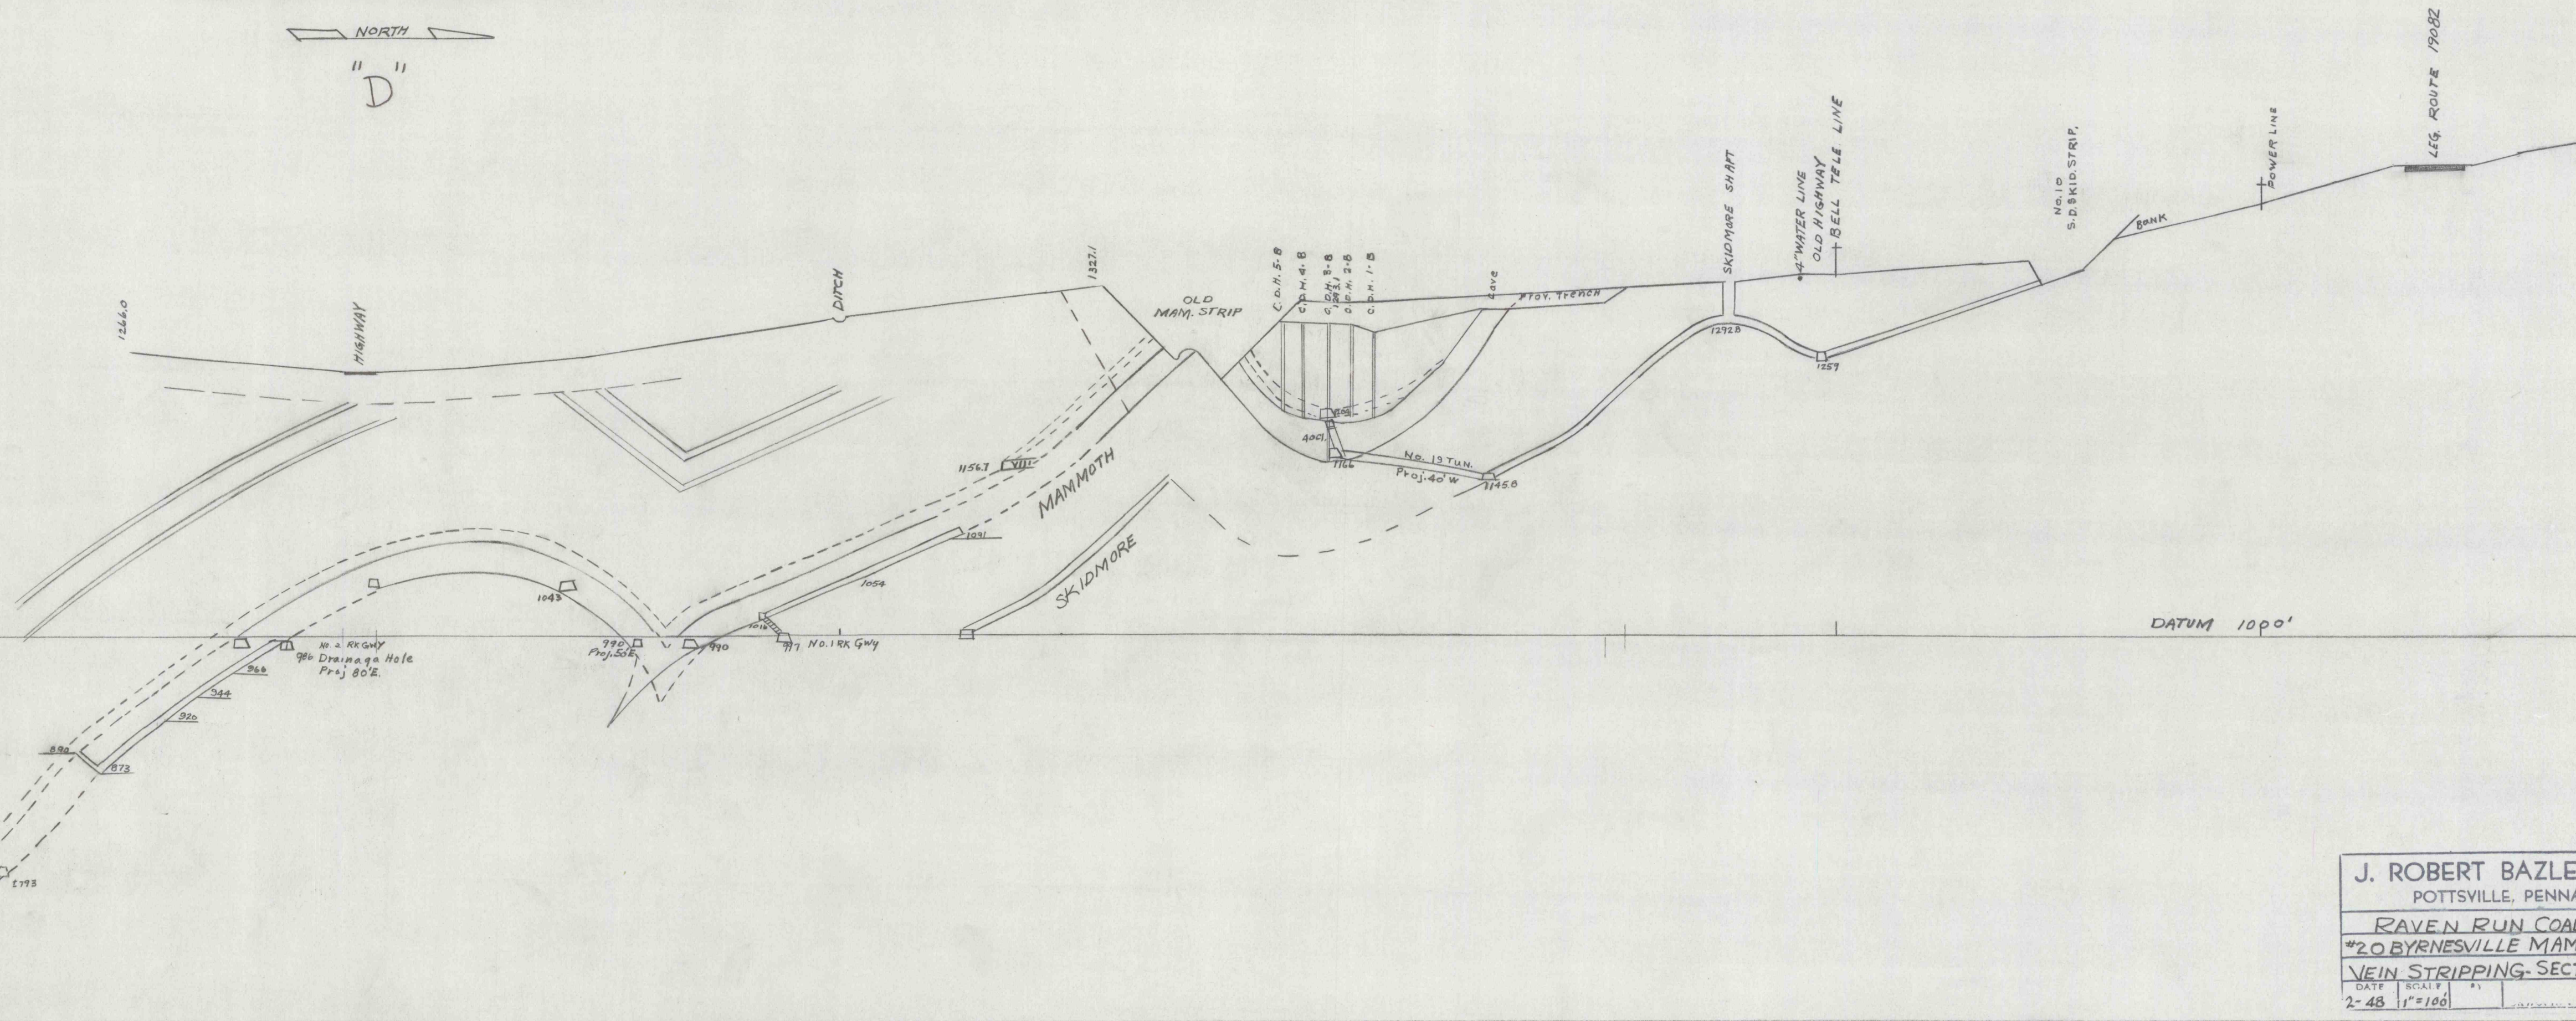

J. ROBERT BAZLEY, Inc.
POTTSVILLE, PENNA.
RAVEN RUN COAL CO.
#20 BYRNESVILLE MAMMOTH
VEIN STRIPPING-SECTION "D"
DATE 2-48 SCALE 1"=100' B-51