
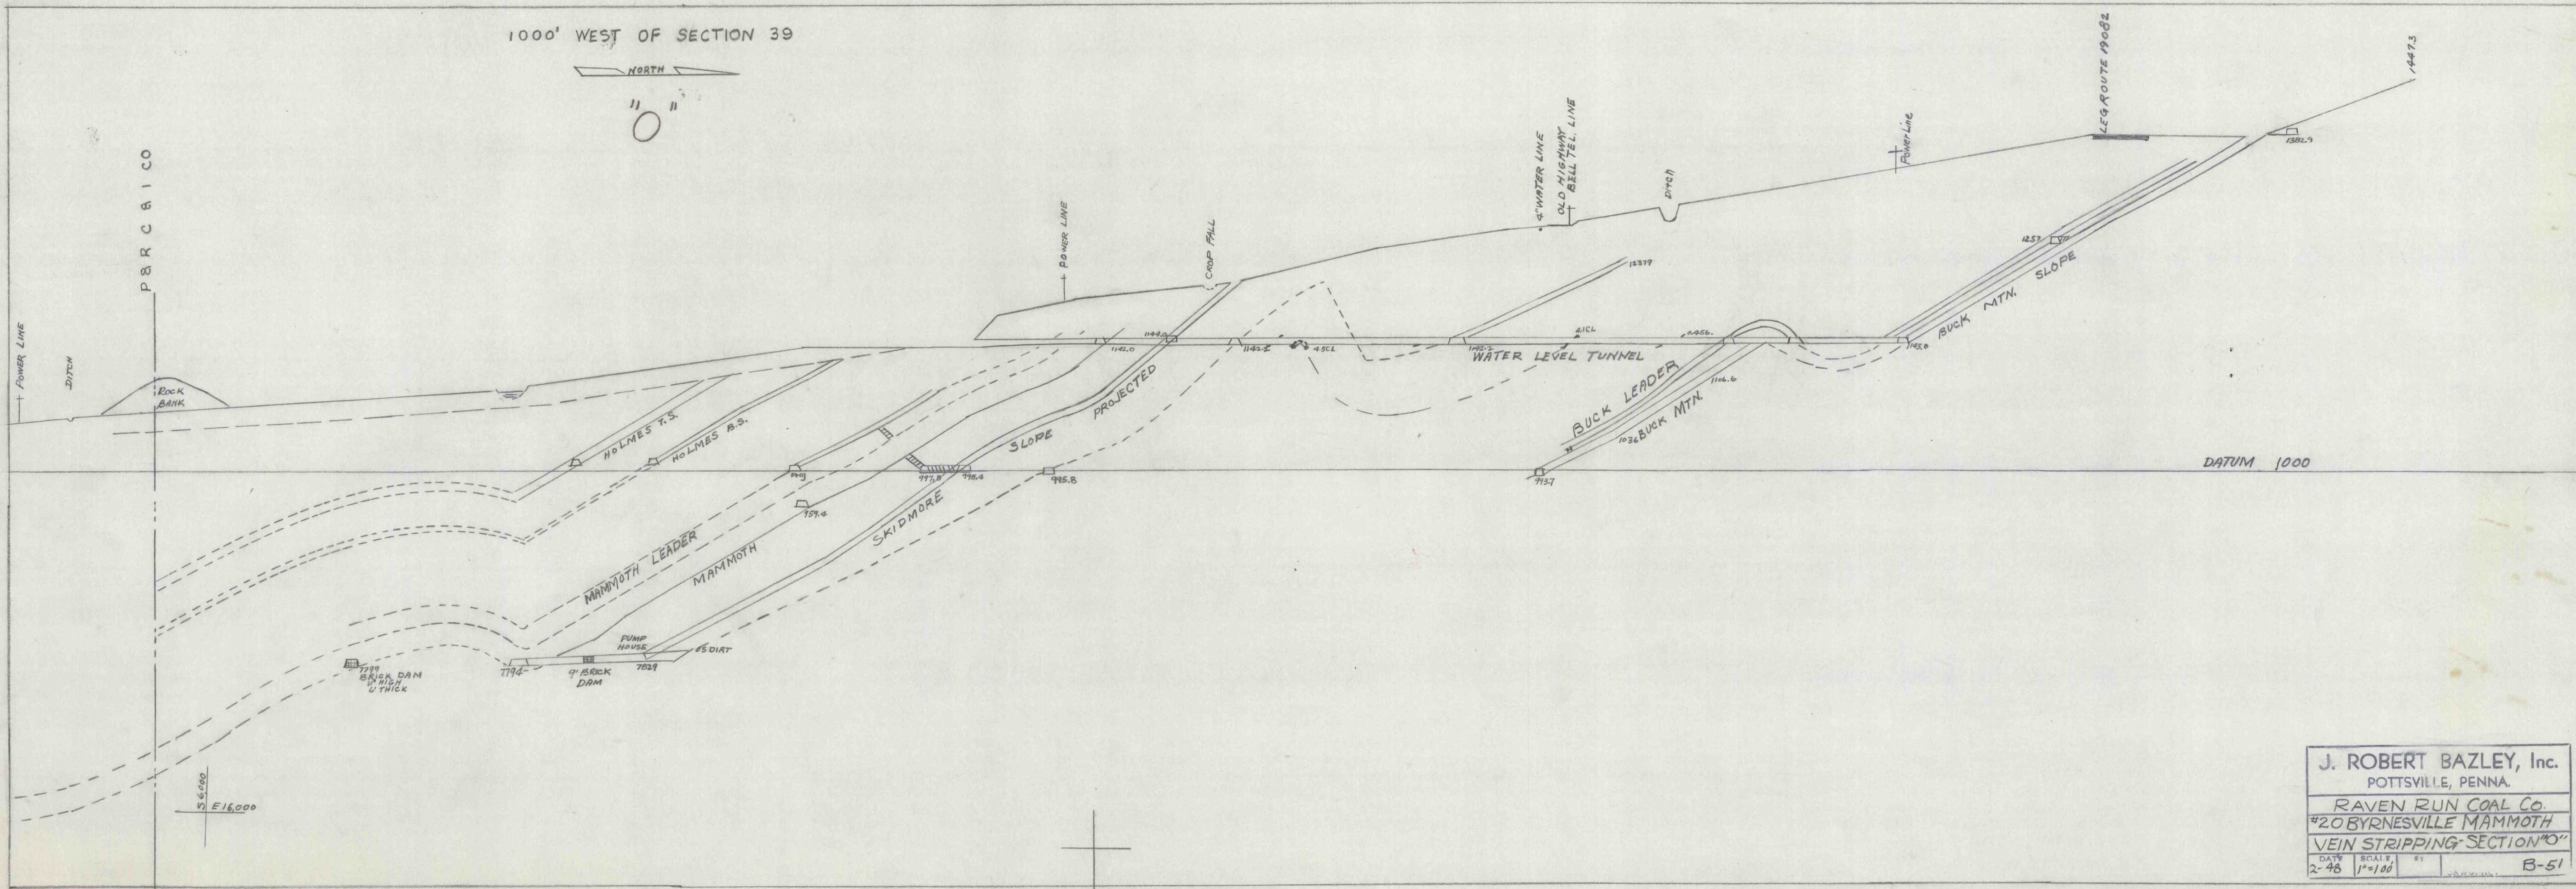


1000' WEST OF SECTION 39

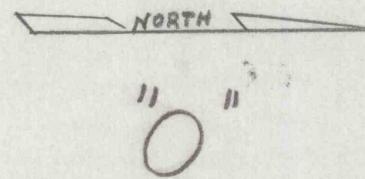

J. ROBERT BAZLEY, Inc.
POTTSVILLE, PENNA.
RAVEN RUN COAL CO.
#20 BYRNESVILLE MAMMOTH
VEIN STRIPPING SECTION "O"
DATE 2-48 SCALE 1"=100' BY B-51