


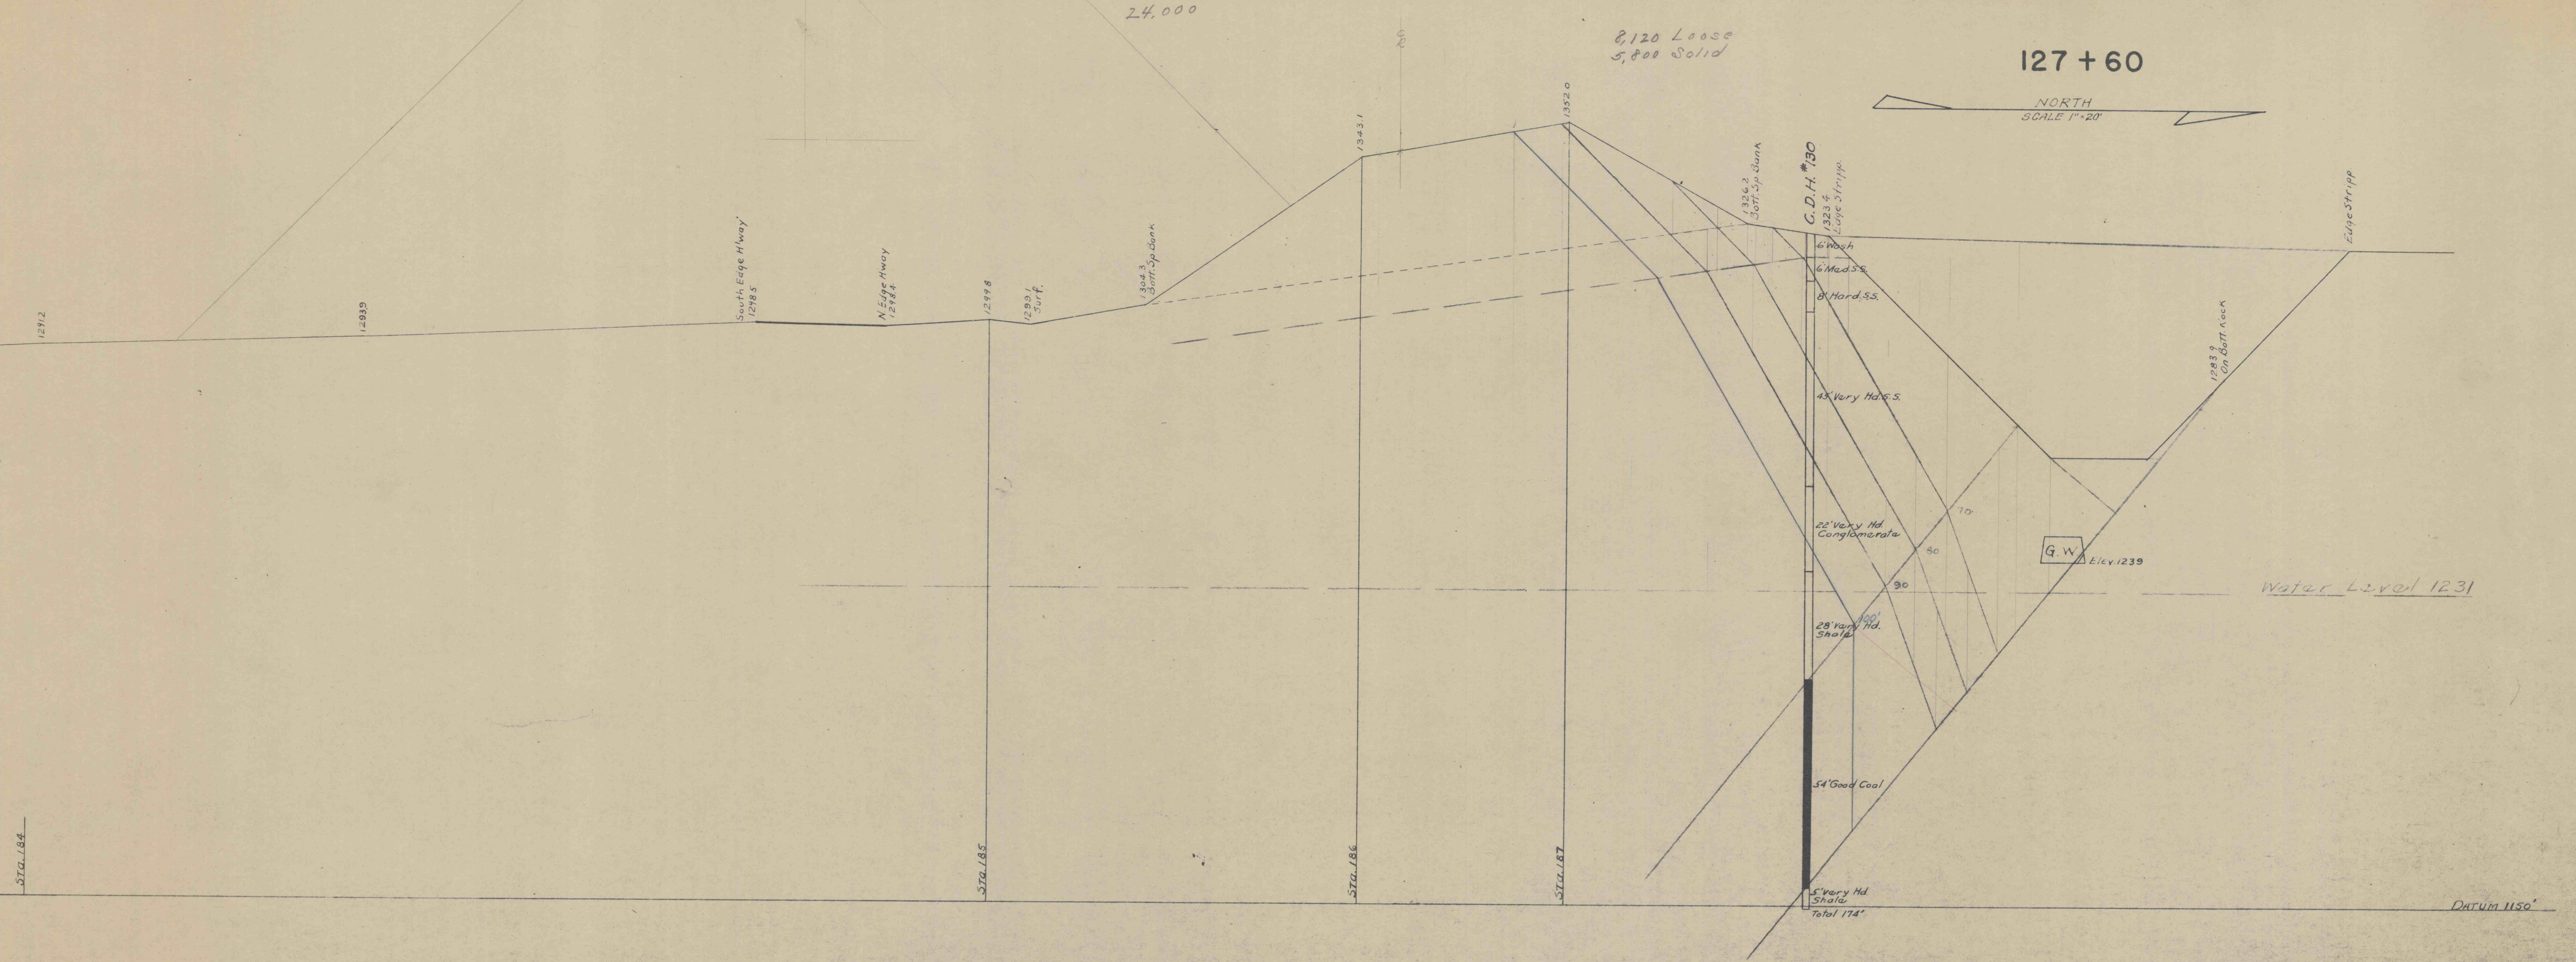

24,000

8,120 Loose
5,800 Solid

127 + 60

NORTH
SCALE 1" = 20'

South Edge Hway
1298.5

N Edge Hway
1298.4

1299.1
Surf.

1304.3
Bot. Sp. Bank

1343.1

1352.0

1326.2
Bot. Sp. Bank

C.D.H. #130
1323.4
Edge Stripp

1283.8
On Bot. Rock

Edge Stripp

6' Wash

6' Med. S.S.

8' Hard. S.S.

43' Very Hd. S.S.

22' Very Hd. Conglomerate

28' Very Hd. Shale

54' Good Coal

5' Very Hd. Shale

Total 174'

G.W. Elev. 1239

Water Level 1231

DATUM 1150'

STA. 184

STA. 185

STA. 186

STA. 187