


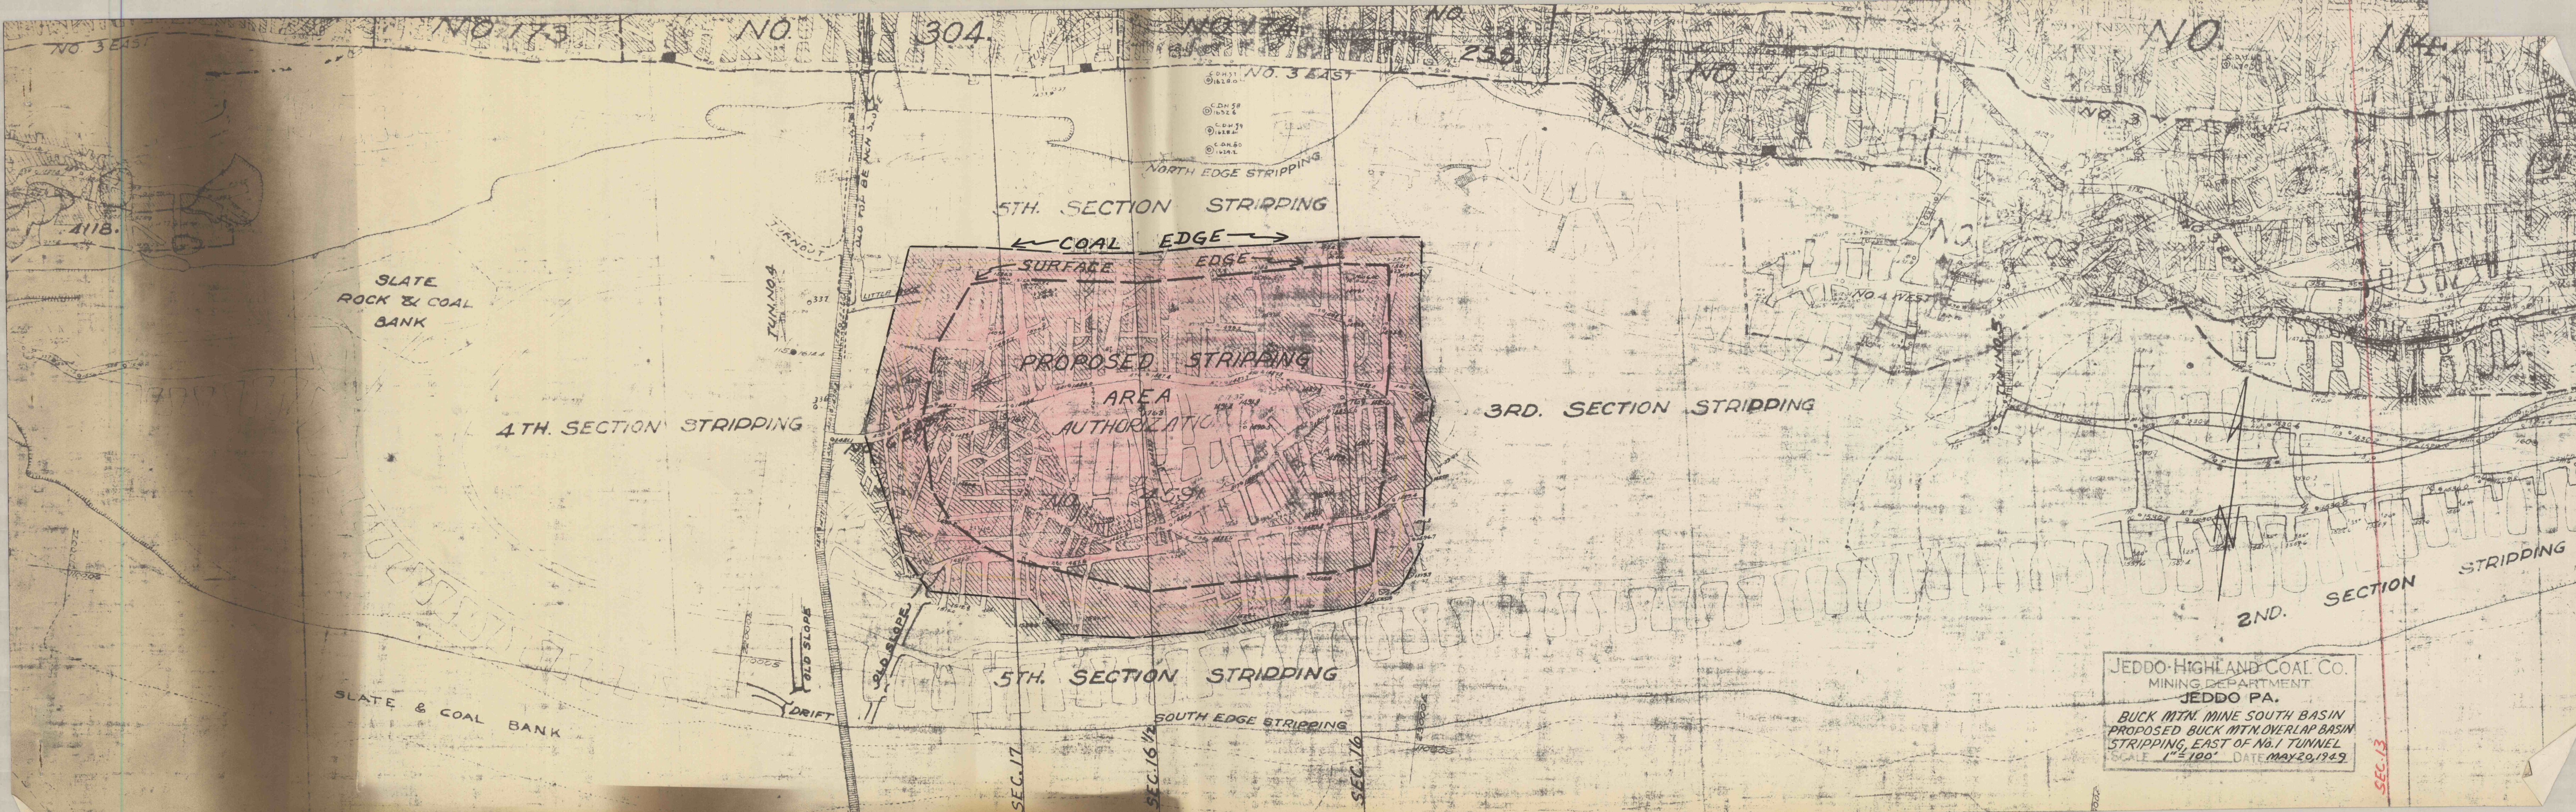

JEDDO-HIGHLAND COAL CO.
MINING DEPARTMENT
JEDDO PA.
BUCK MTN. MINE SOUTH BASIN
PROPOSED BUCK MTN. OVERLAP BASIN
STRIPPING, EAST OF NO. 1 TUNNEL
SCALE 1" = 100' DATE MAY 20, 1949

SEC. 13