


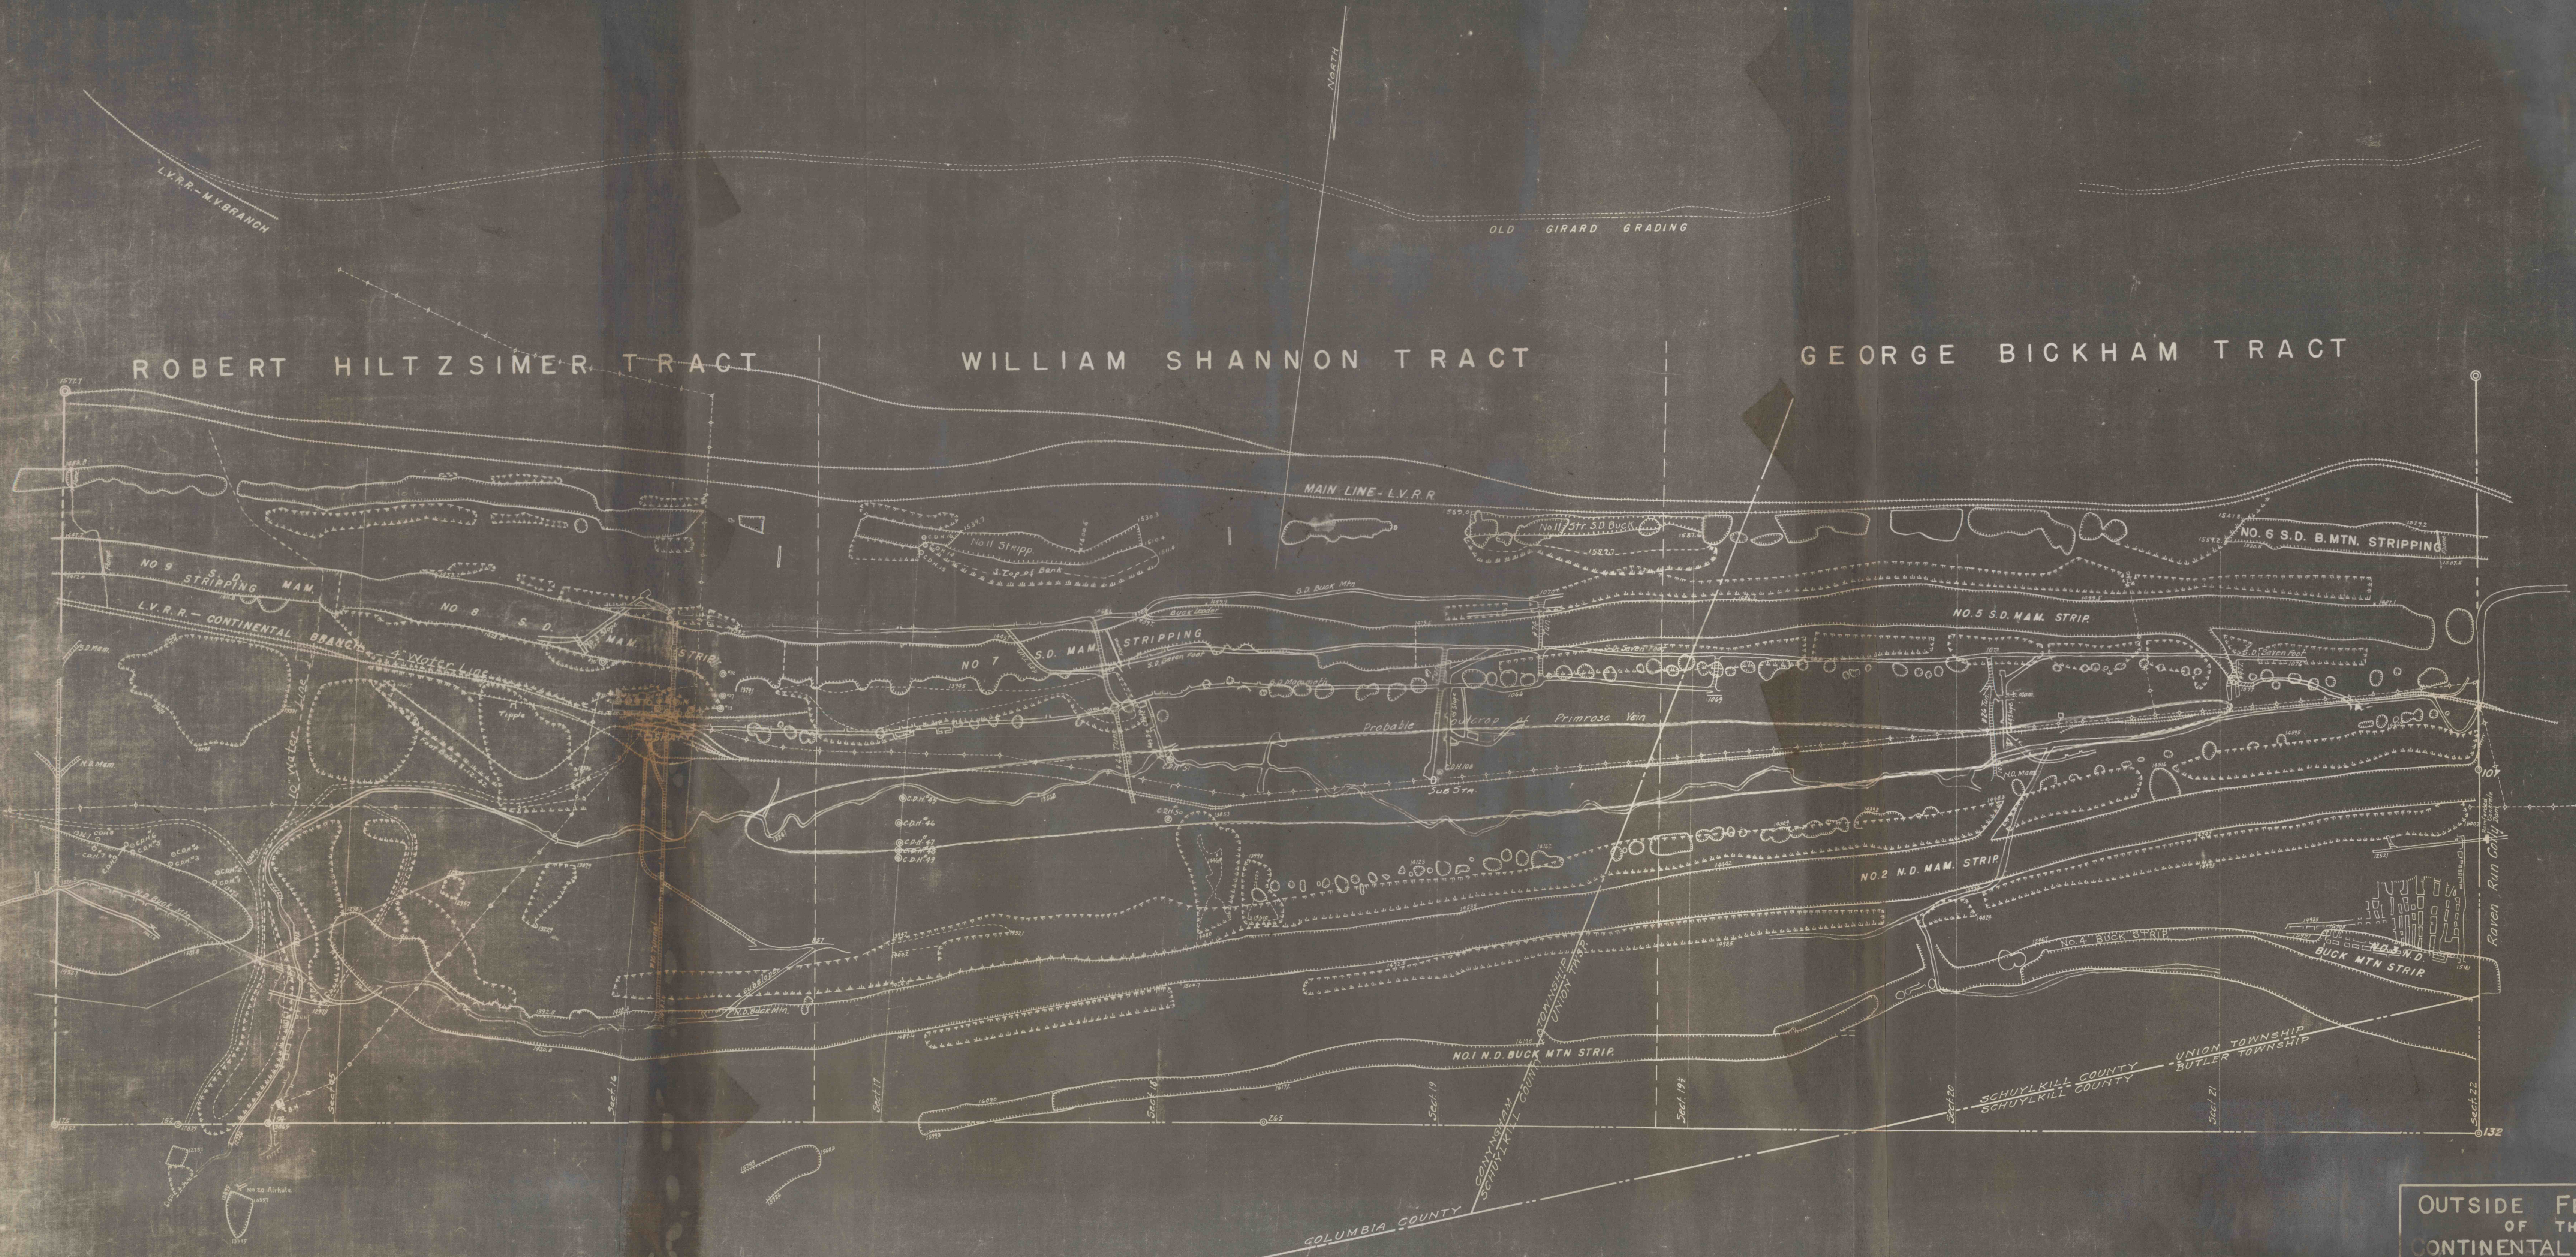

OUTSIDE FEATURES
OF THE
CONTINENTAL SECTION
OF THE
RAVEN RUN COLLIERY
HAZLE BROOK COAL CO.
SCALE 1"=300 JUNE 1934