


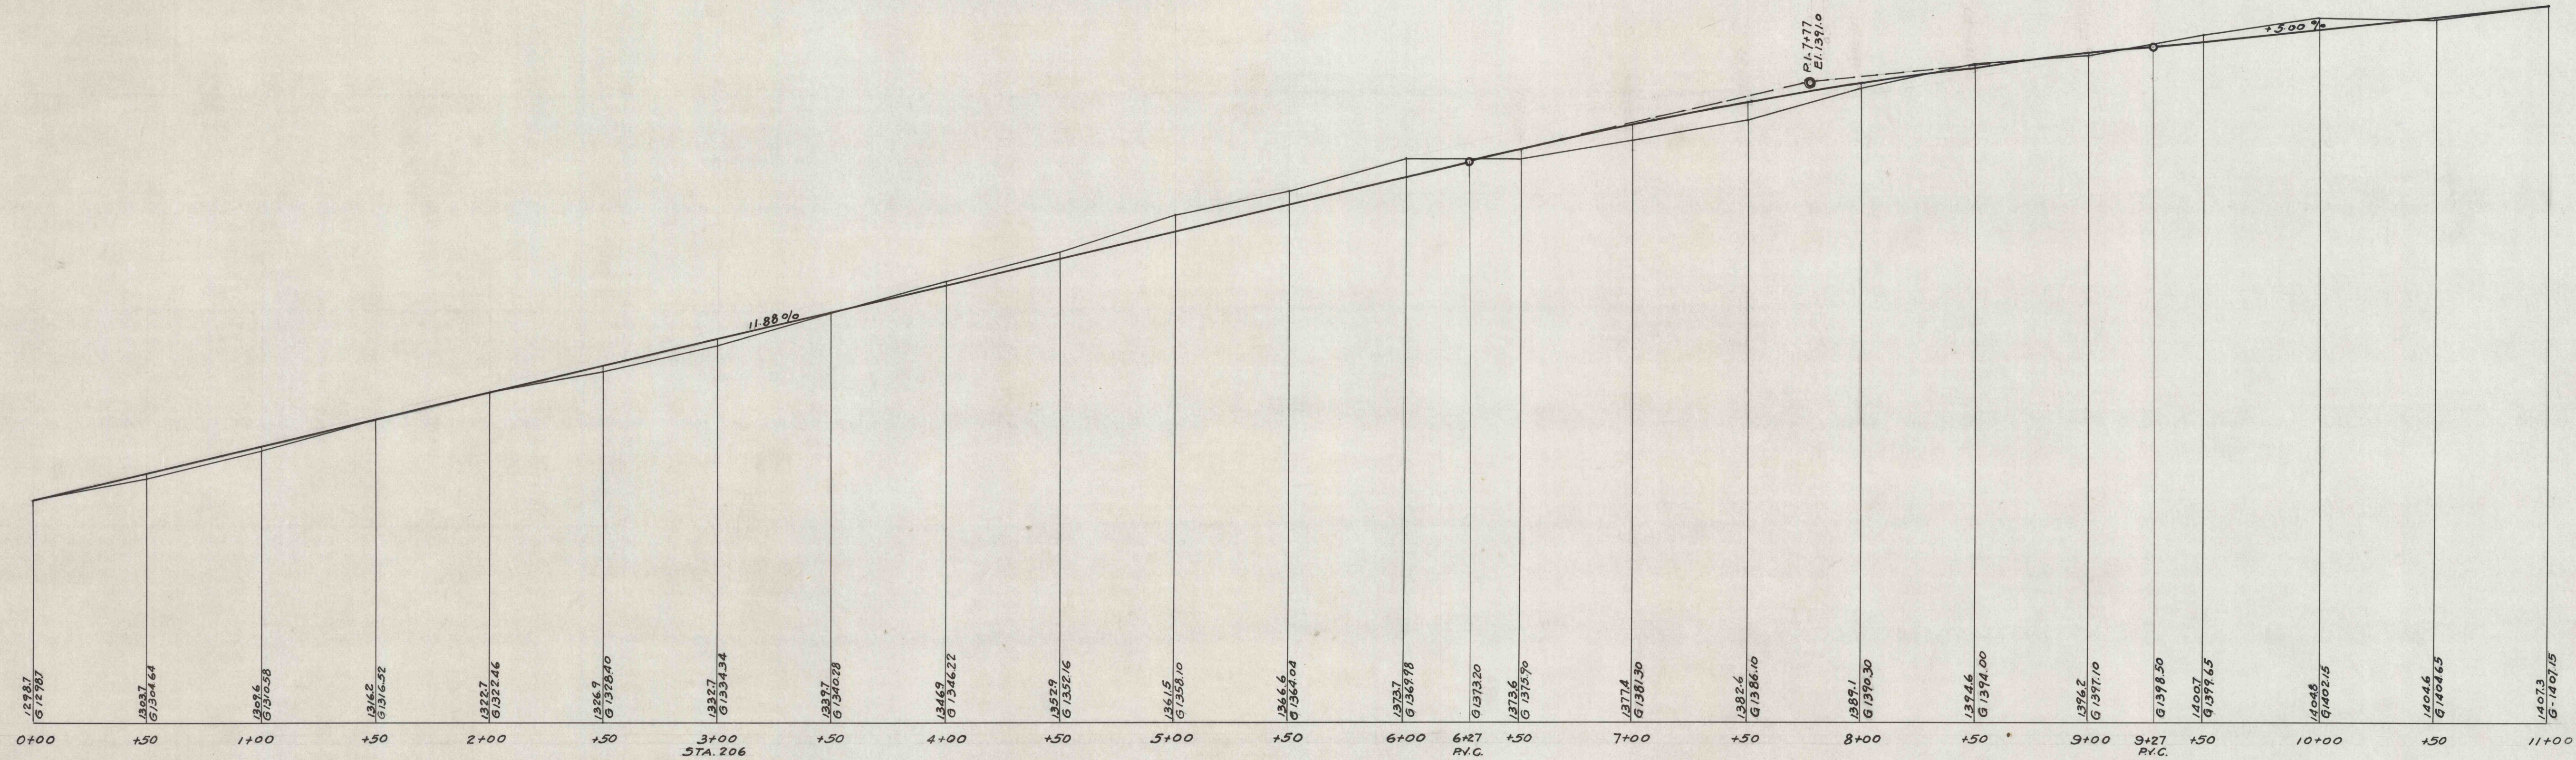

PROFILE ALONG EXISTING ROAD
 SCALE 1 IN = 40' HORIZ.
 1 IN = 20' VERT.

J. ROBERT BAZLEY, Inc.
 POTTSVILLE, PENNA.
 CONTINENTAL COLLIERY
 BUCK MTH. VEIN
 STRIPPING