


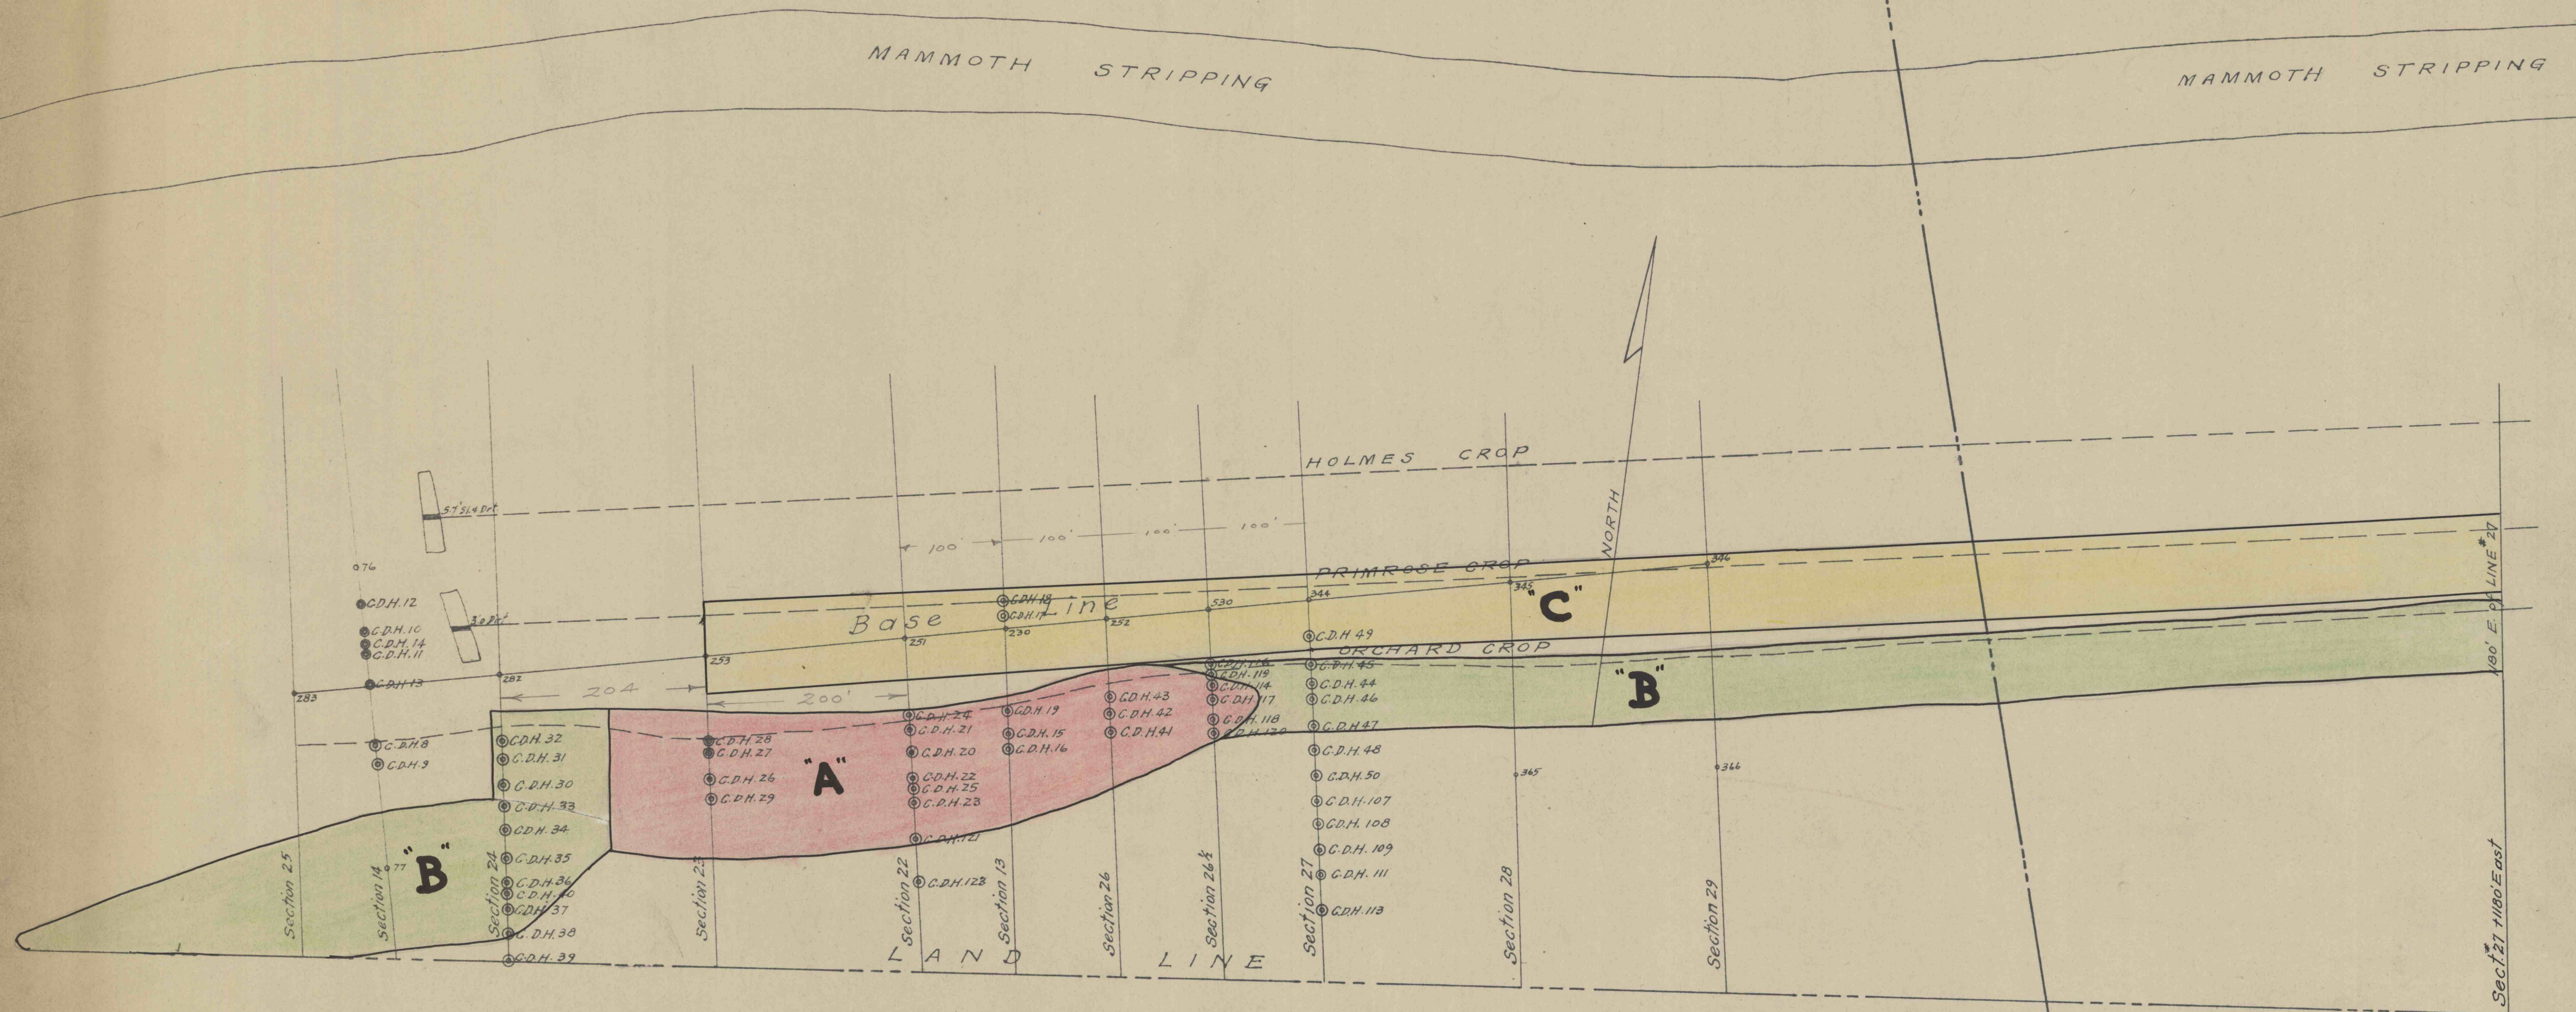

Plan Showing Provings for Proposed Stripping
 of Veins Overlying the Mammoth
 Merriam Section of Germantown Colliery
 Engineering Dept. Raven Run Coal Co. Jeddo, Pa.
 Scale 1"=100' Sept. 6, 1943.