


MERRIAM SECTION

Proving Line No. 13

Scale 1"=20'

North

Land Line

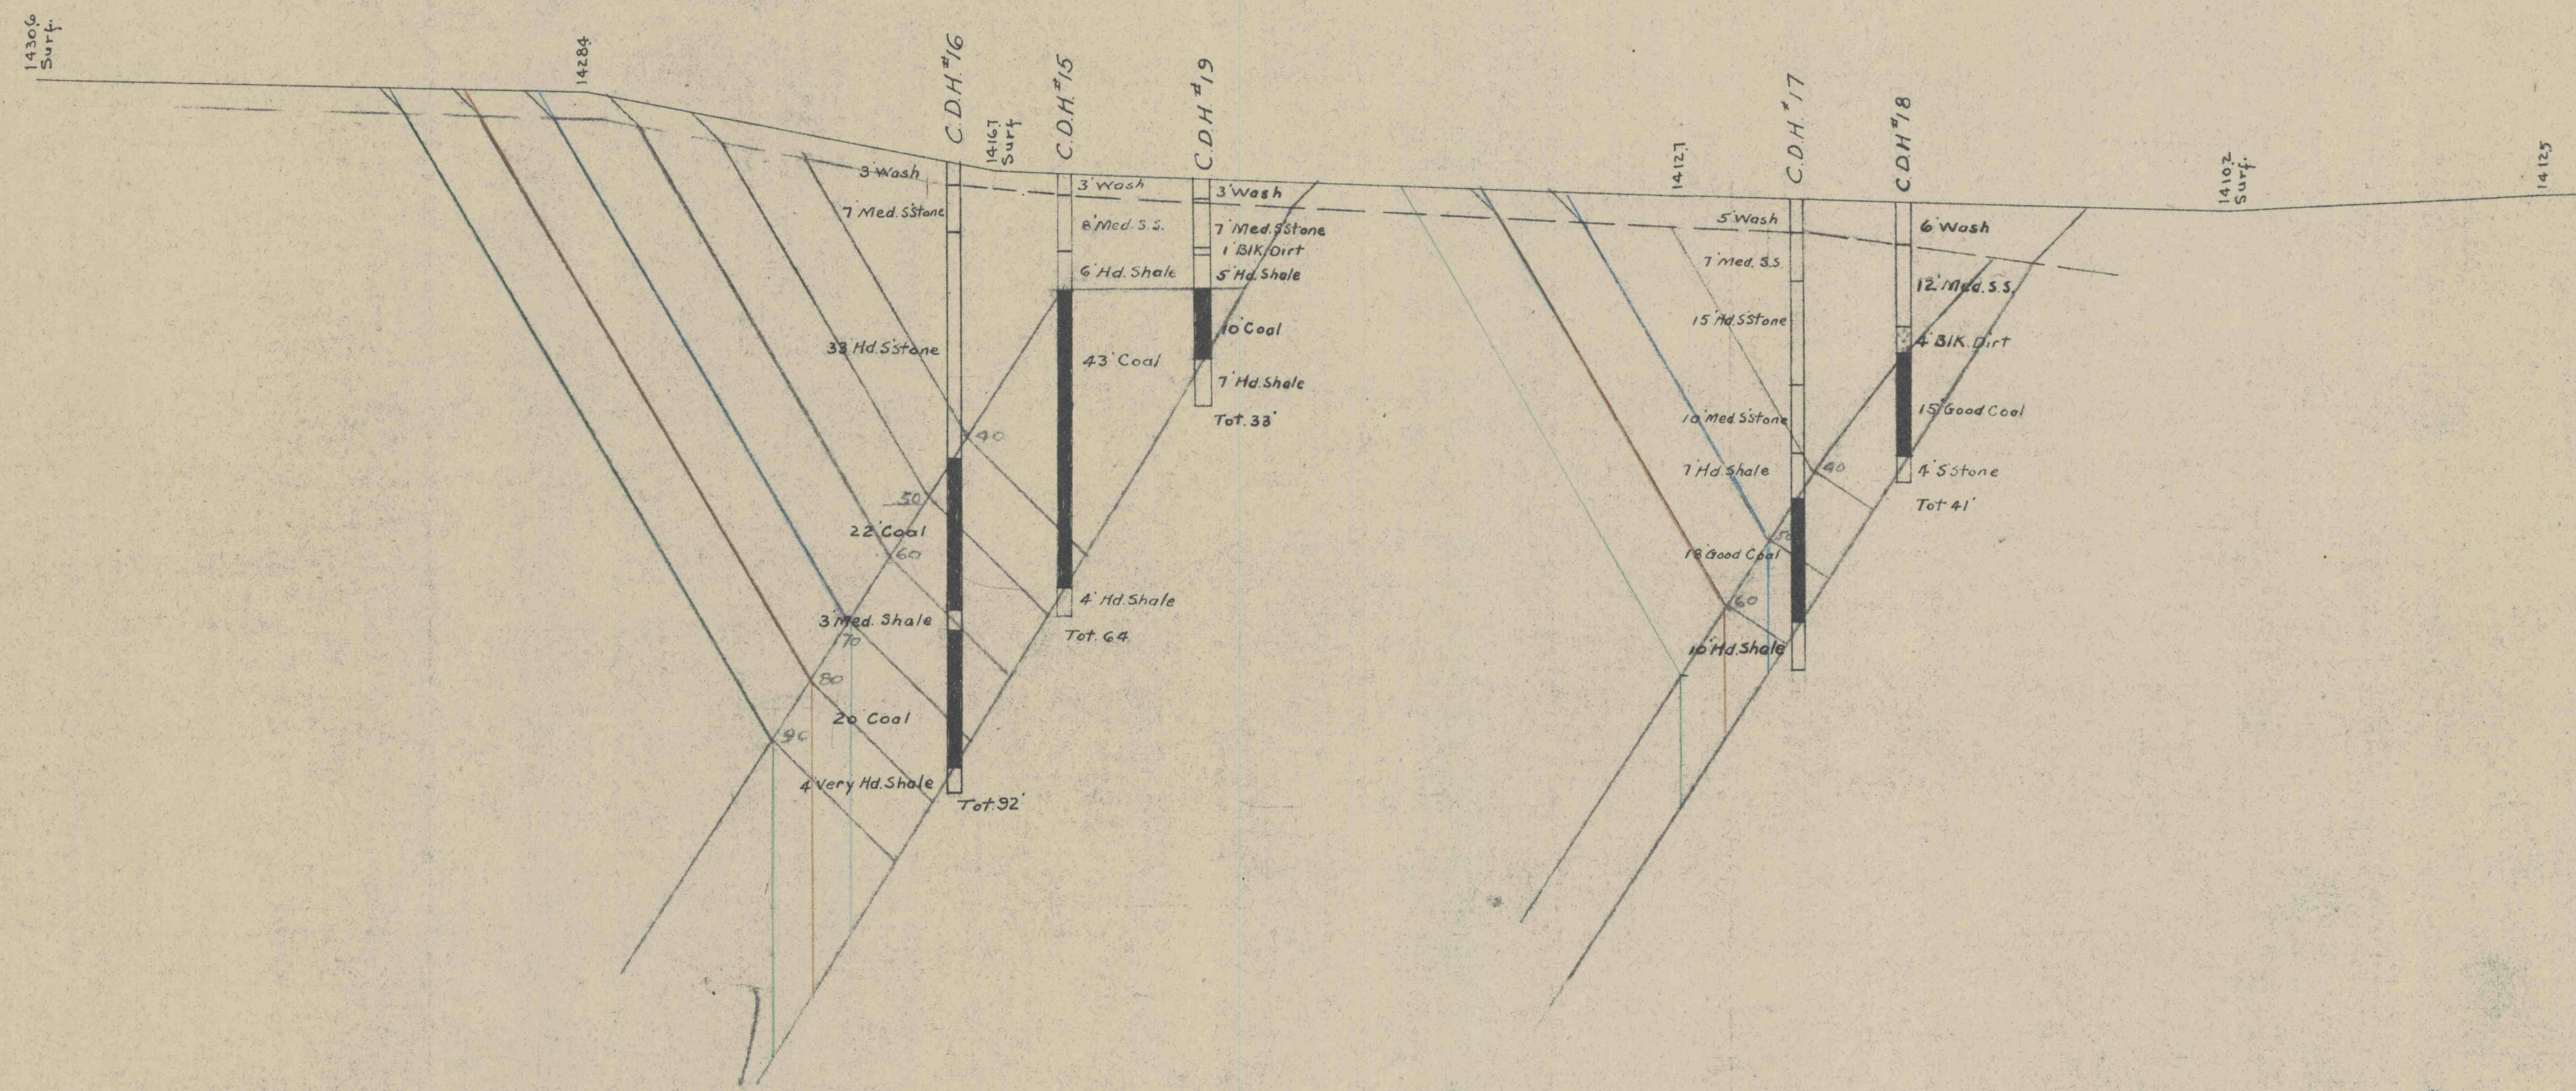

Dot 1250'