


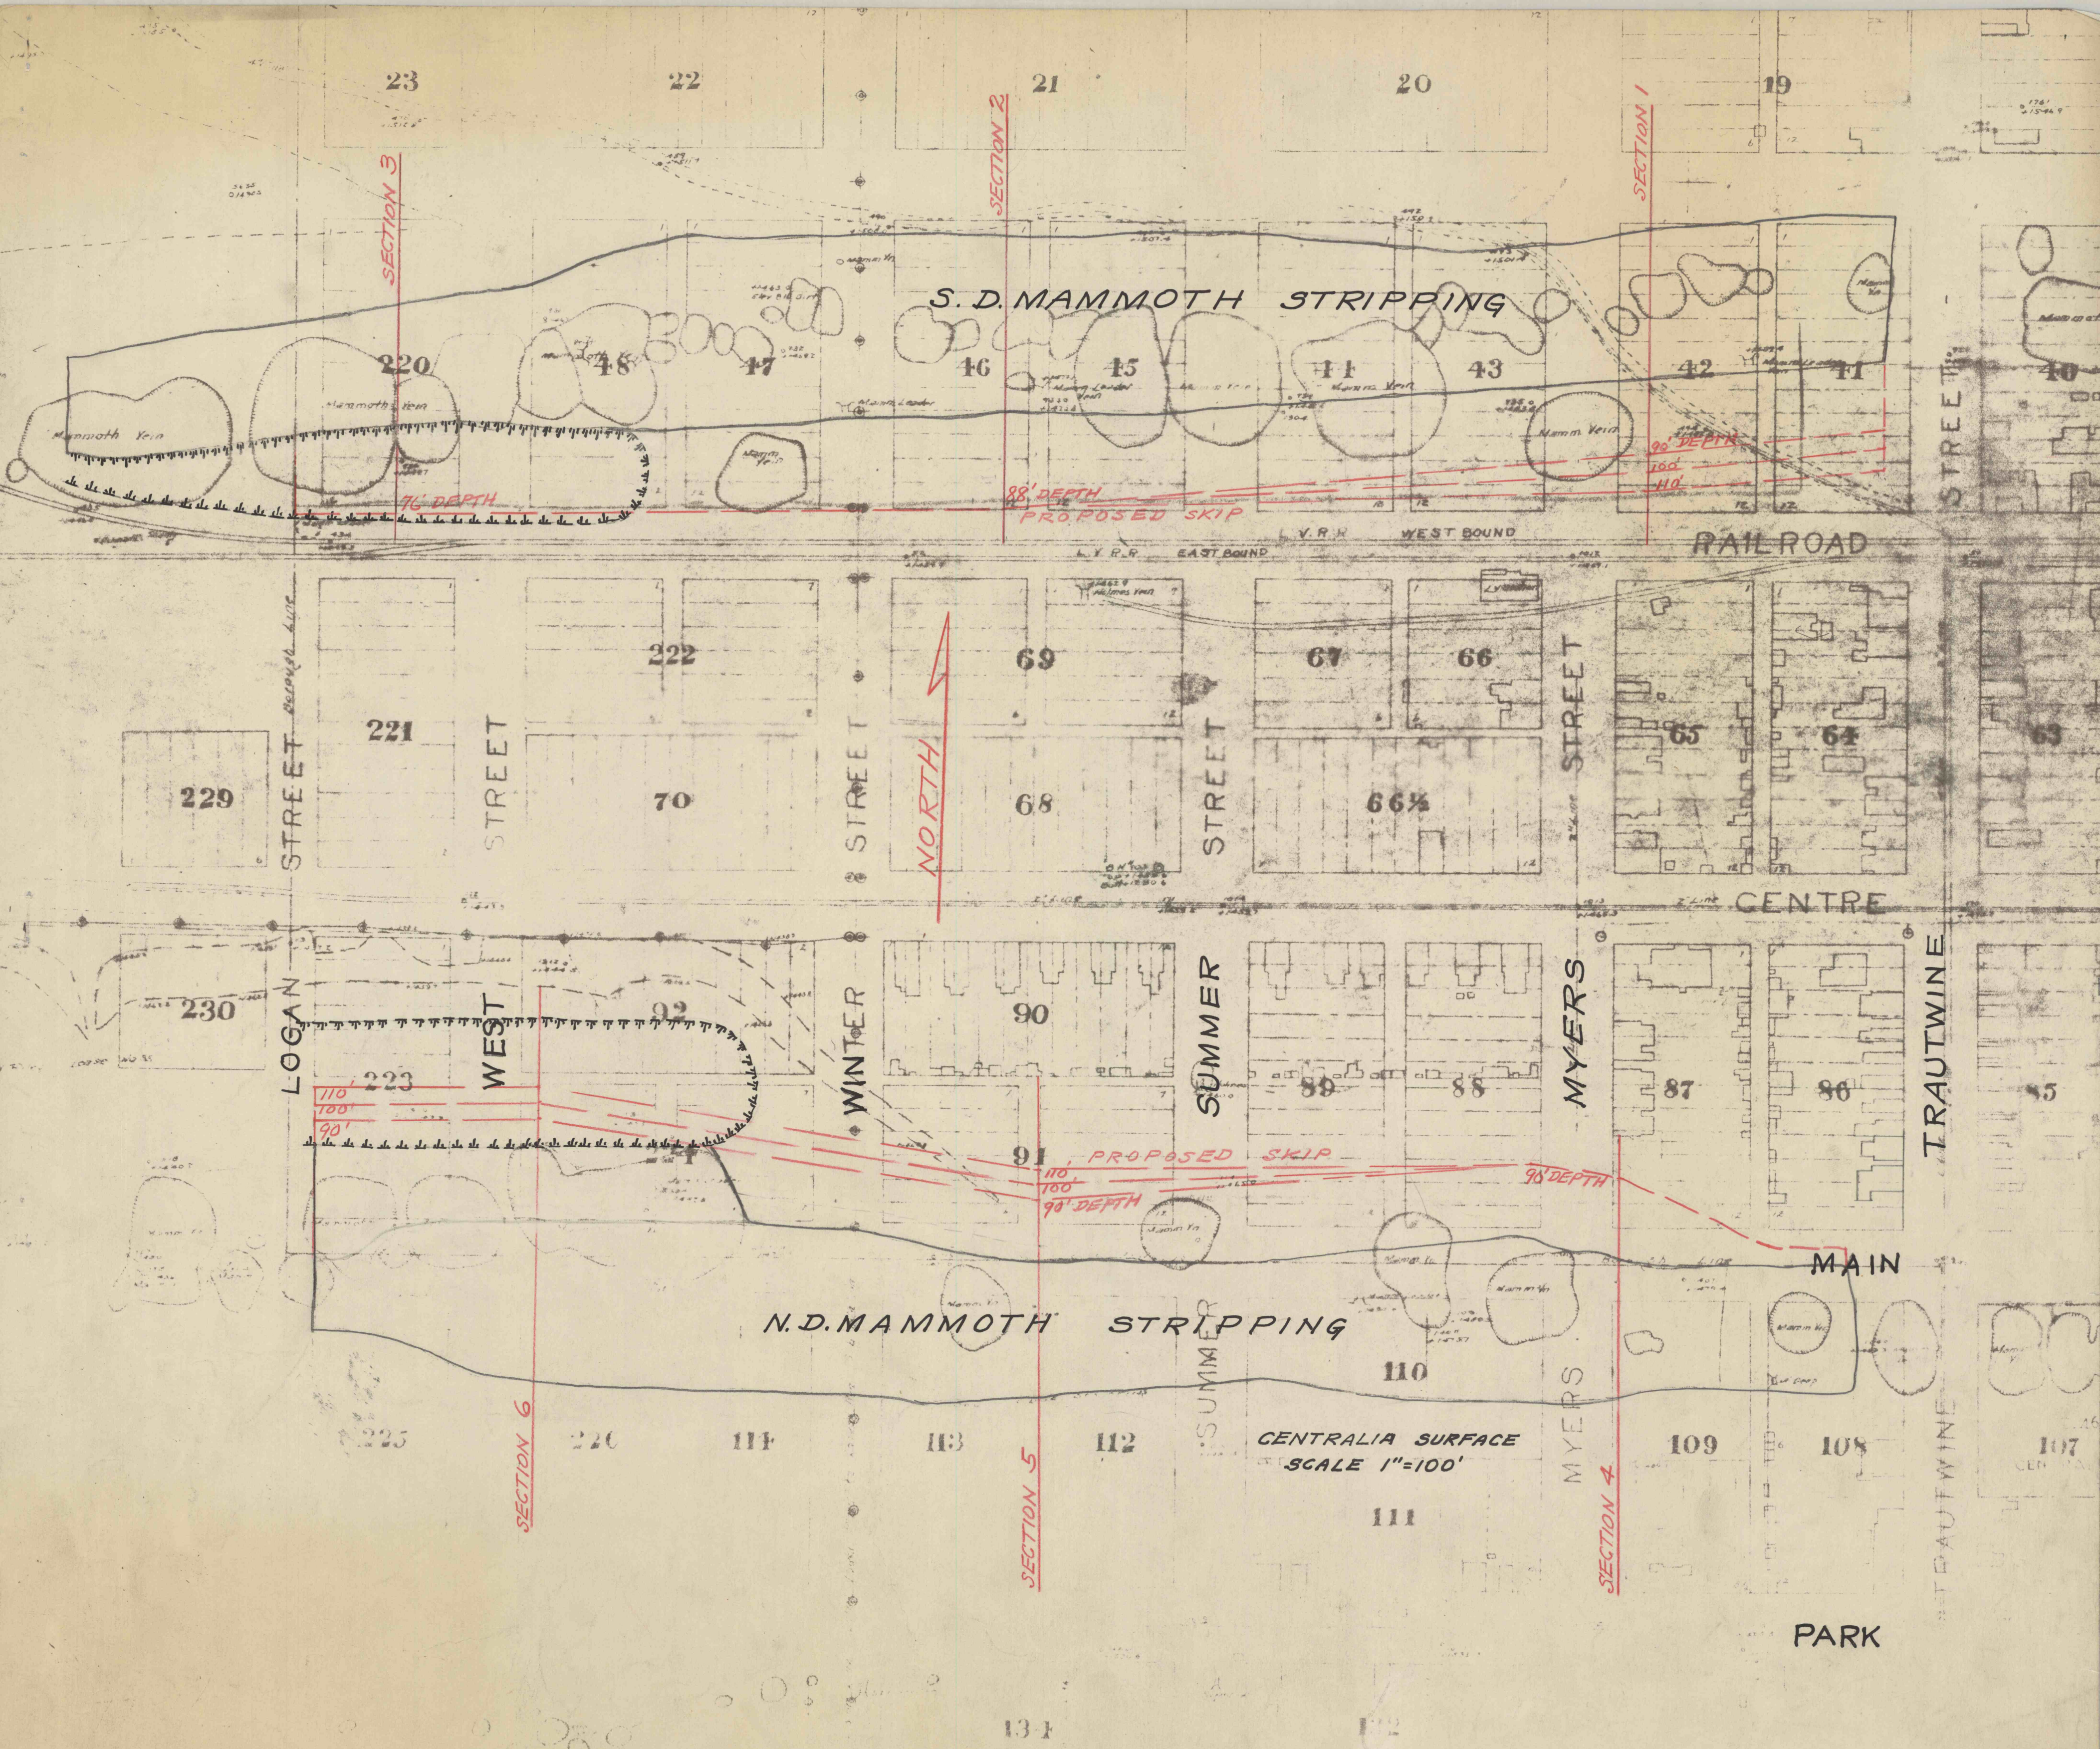

PROPOSED N&S.D. MAMMOTH STIPPINGS
AT CENTRALIA
SCALE — PLAN 1"=100' SECTIONS 1"=20'.
Nov. 1, 1951