
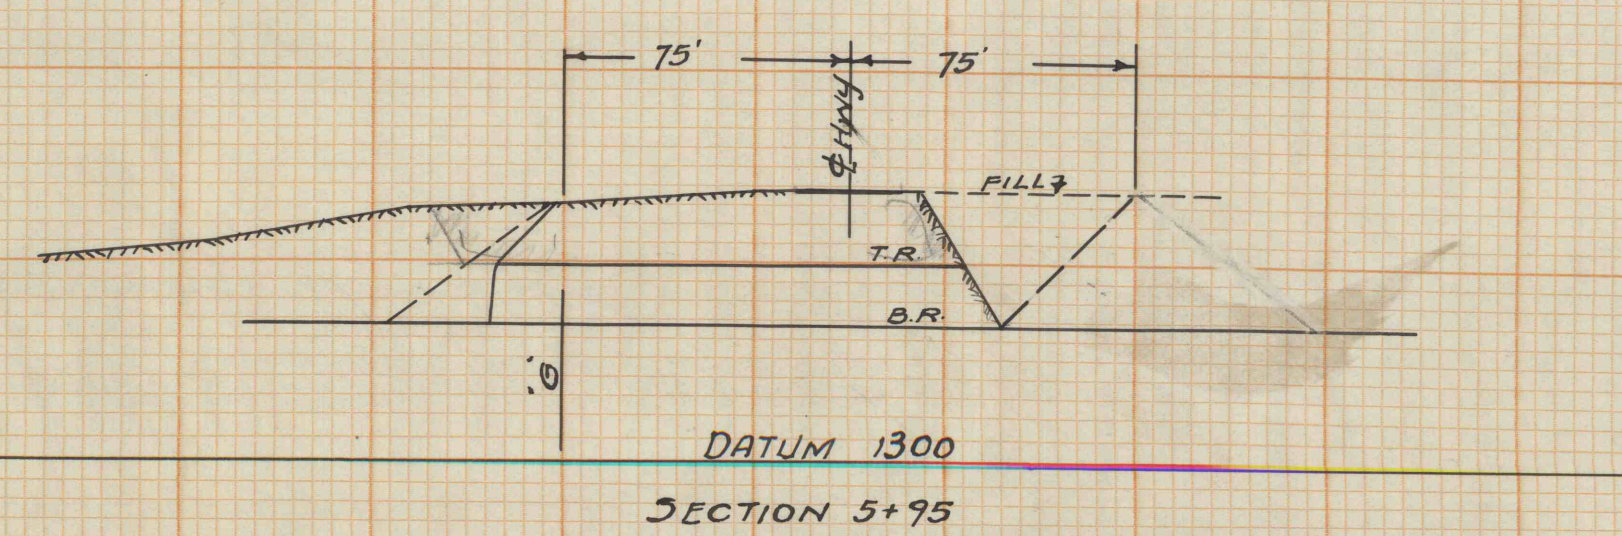
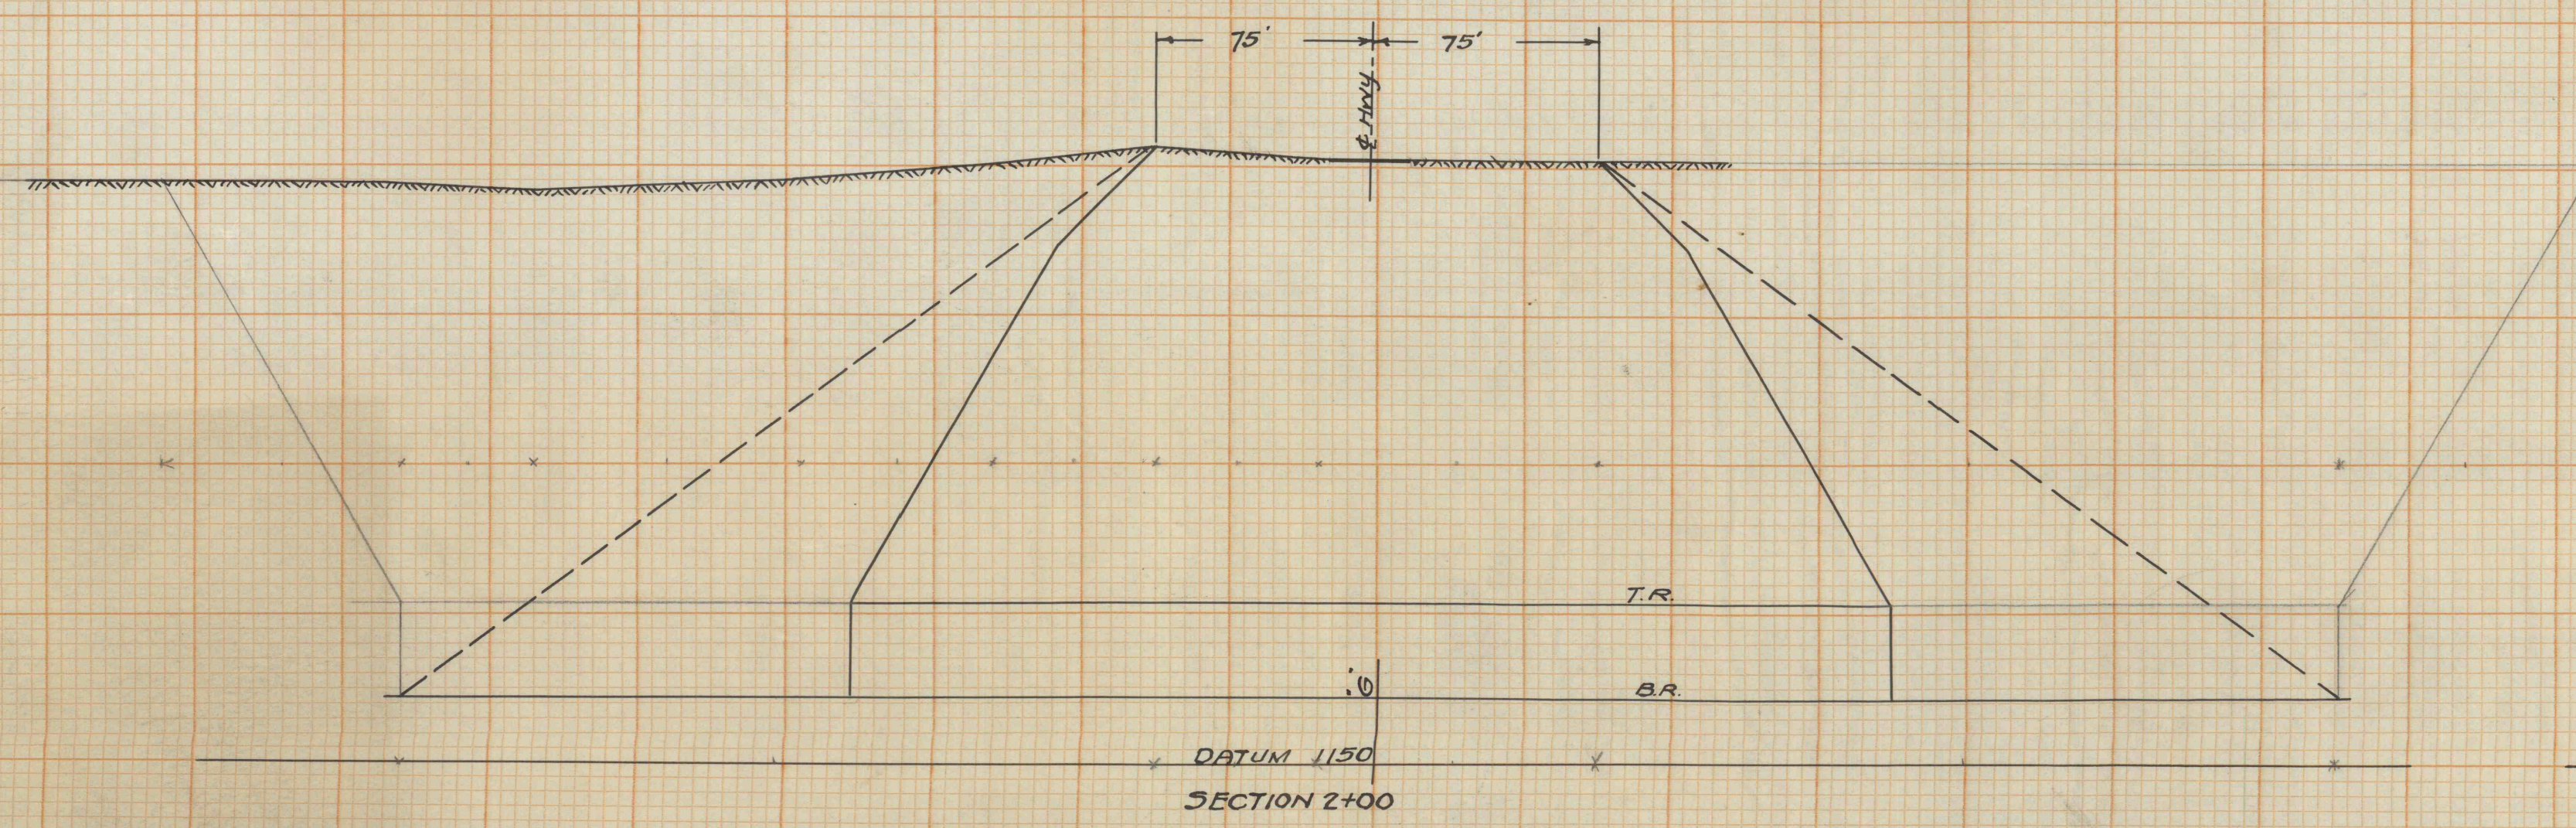
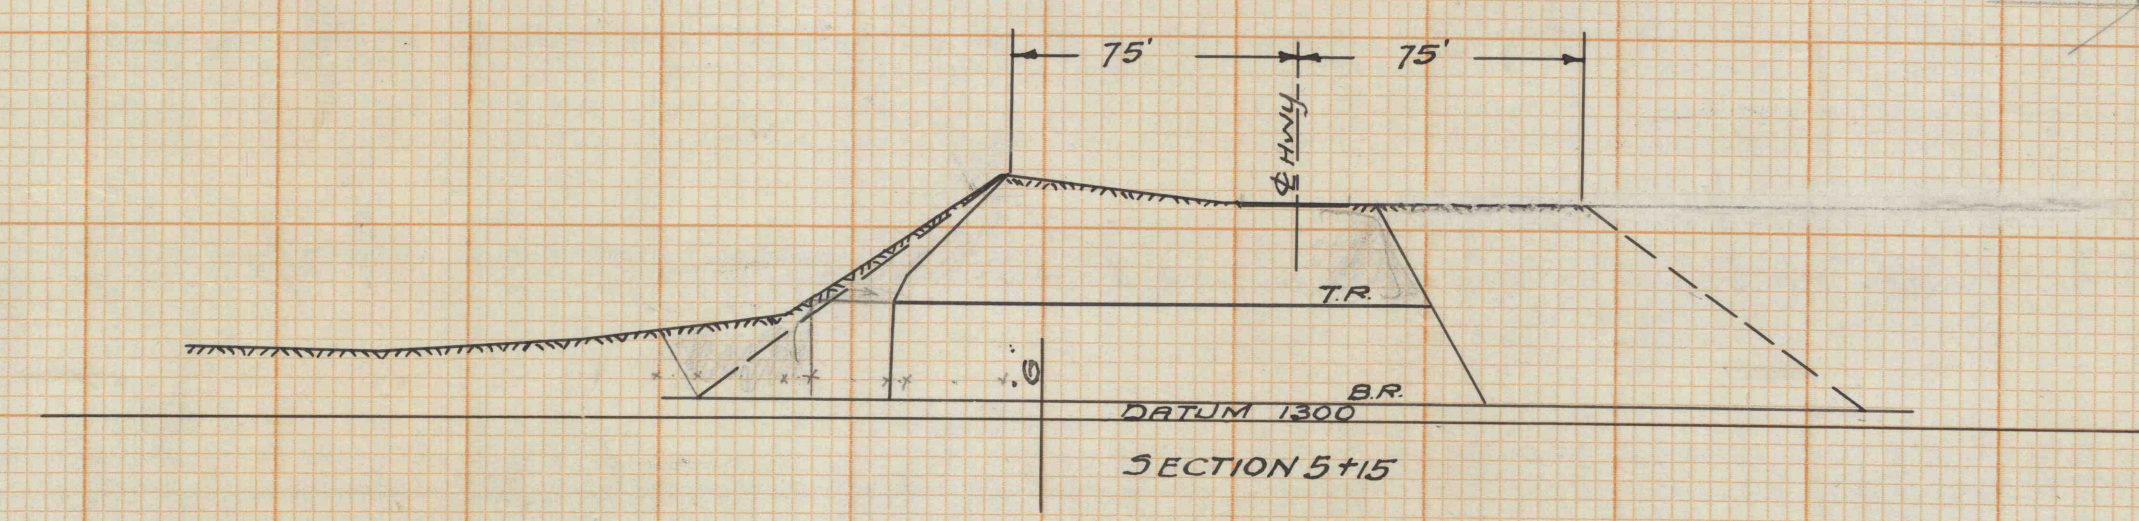
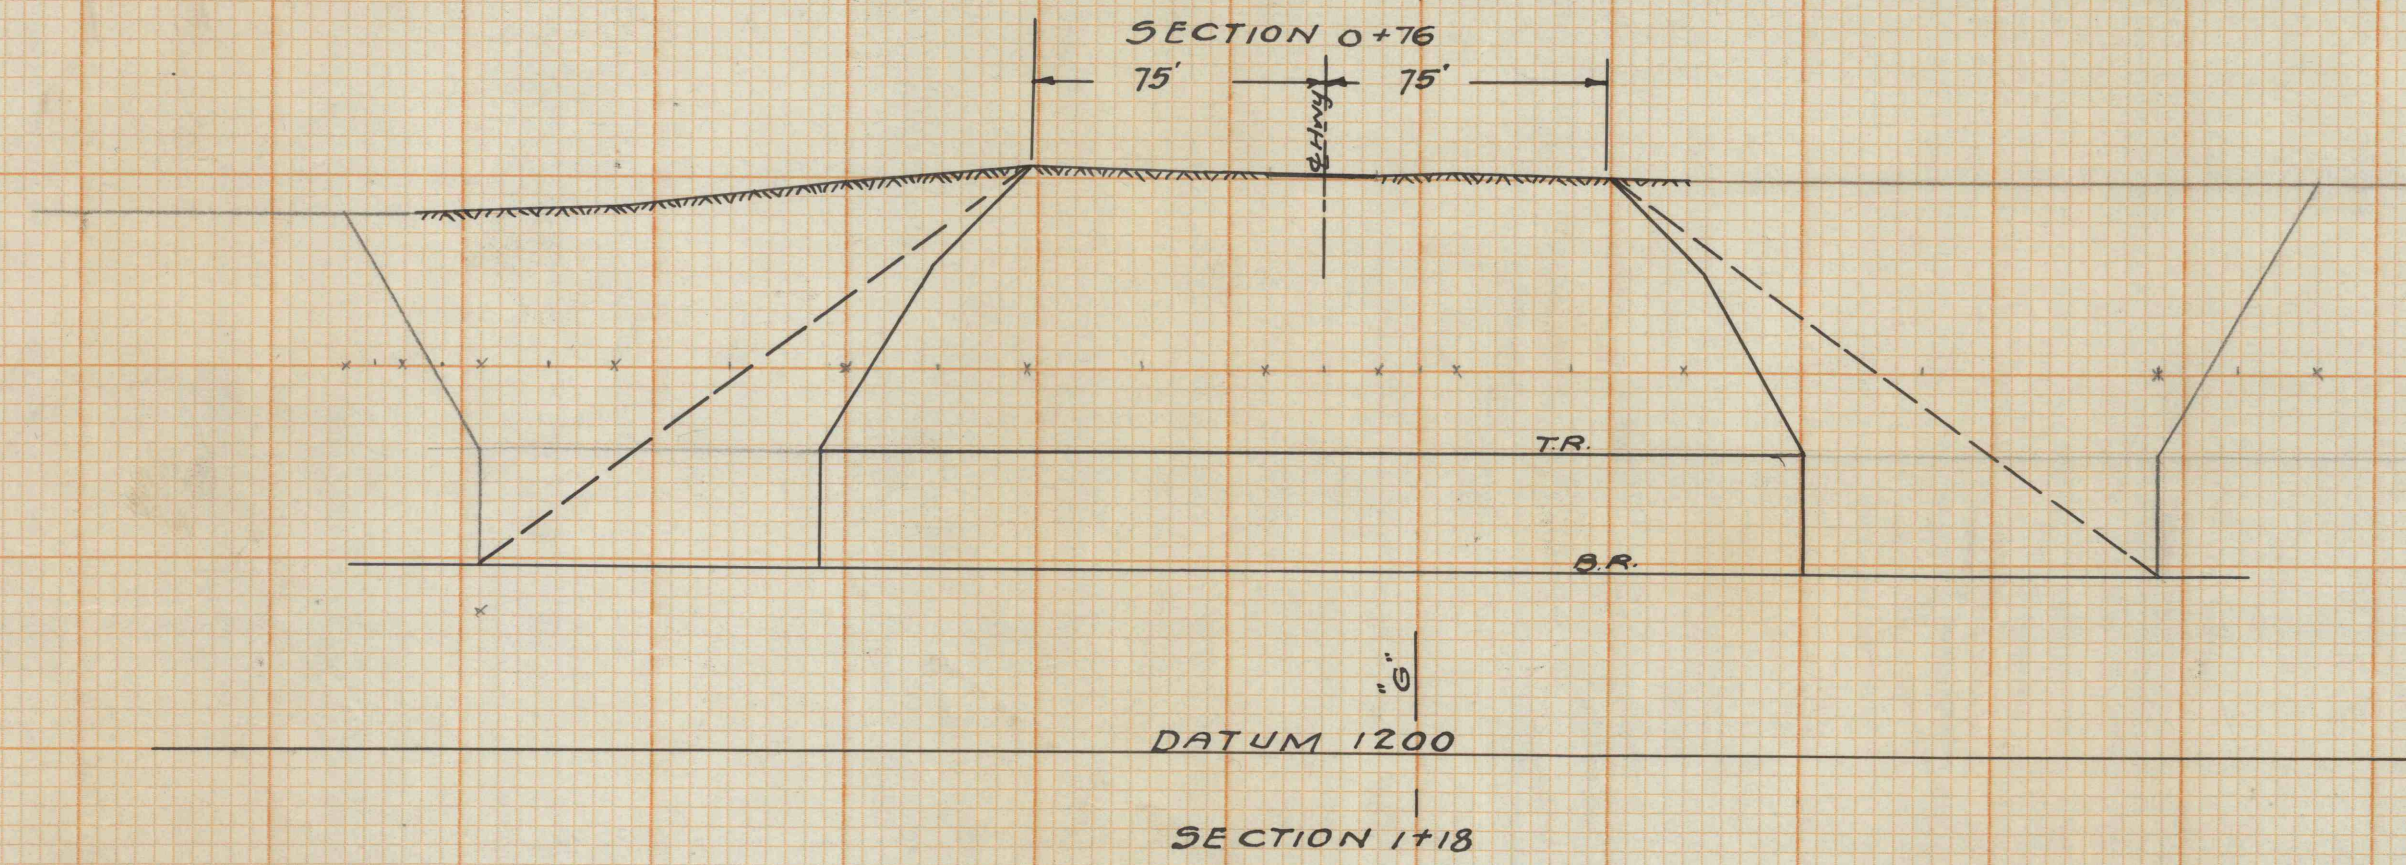
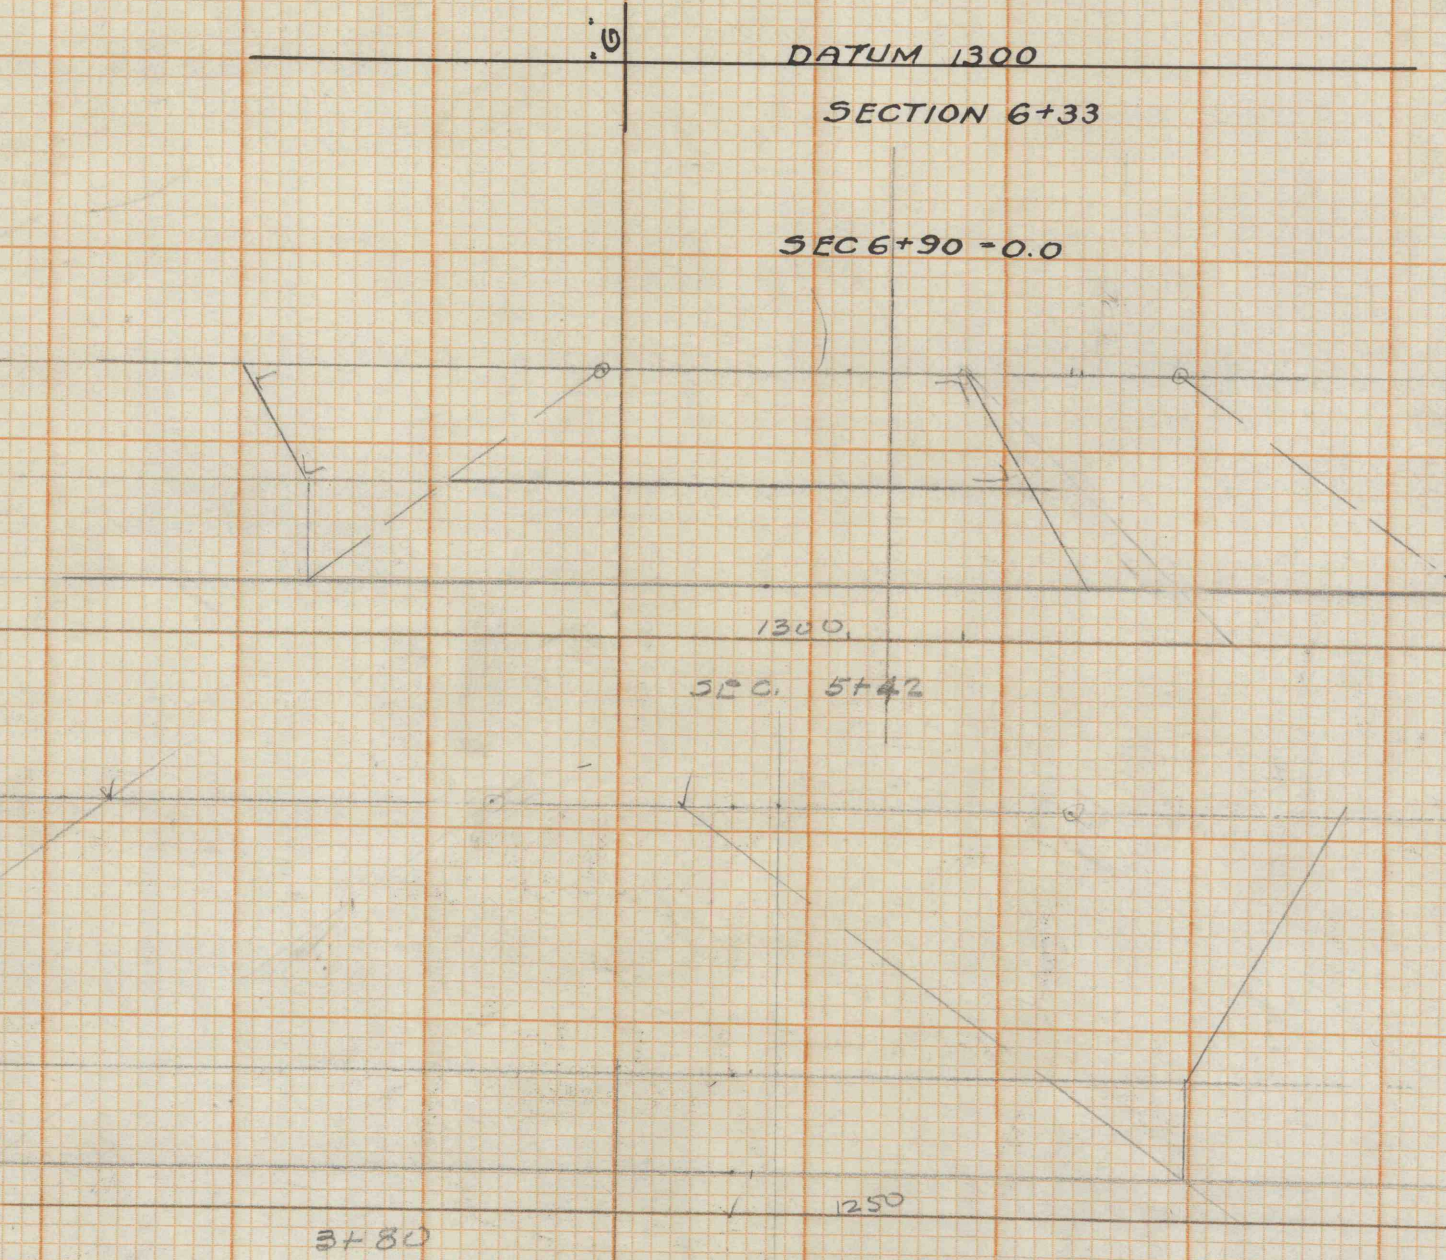
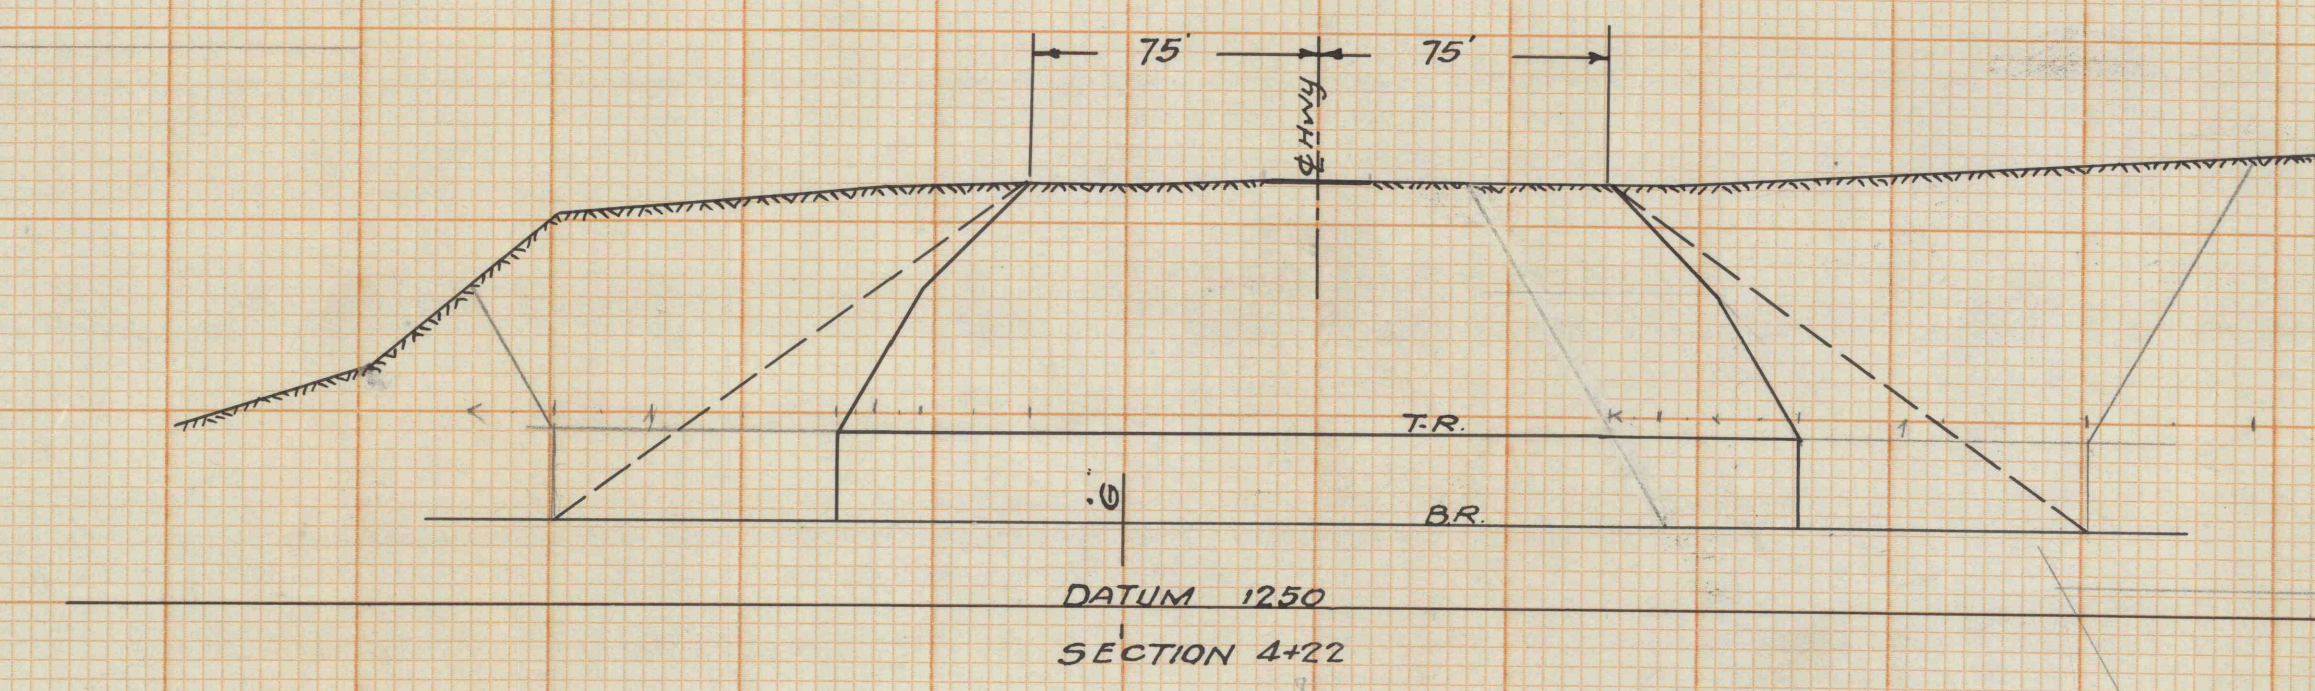
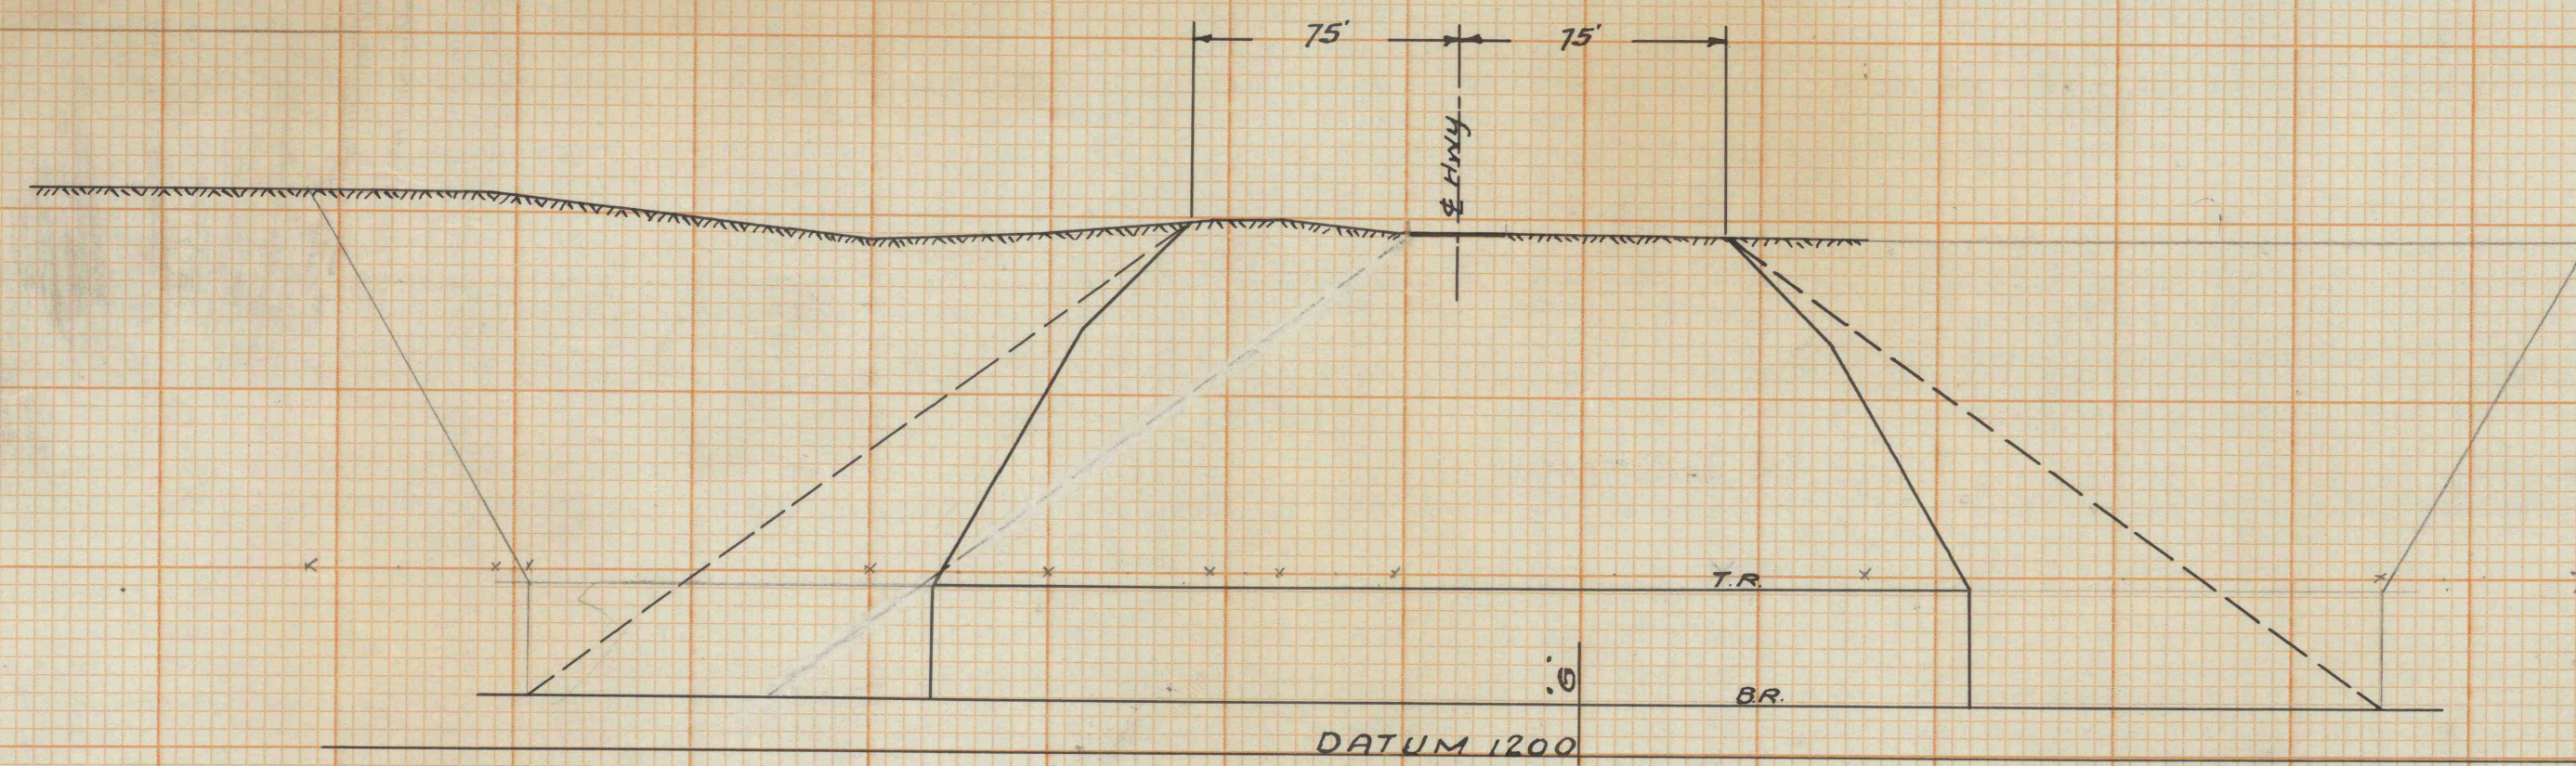
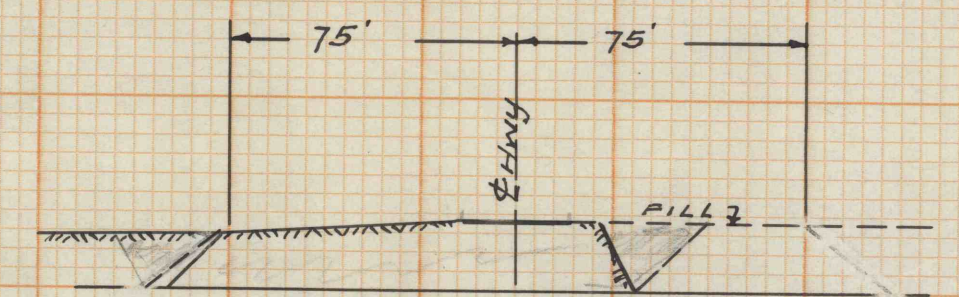
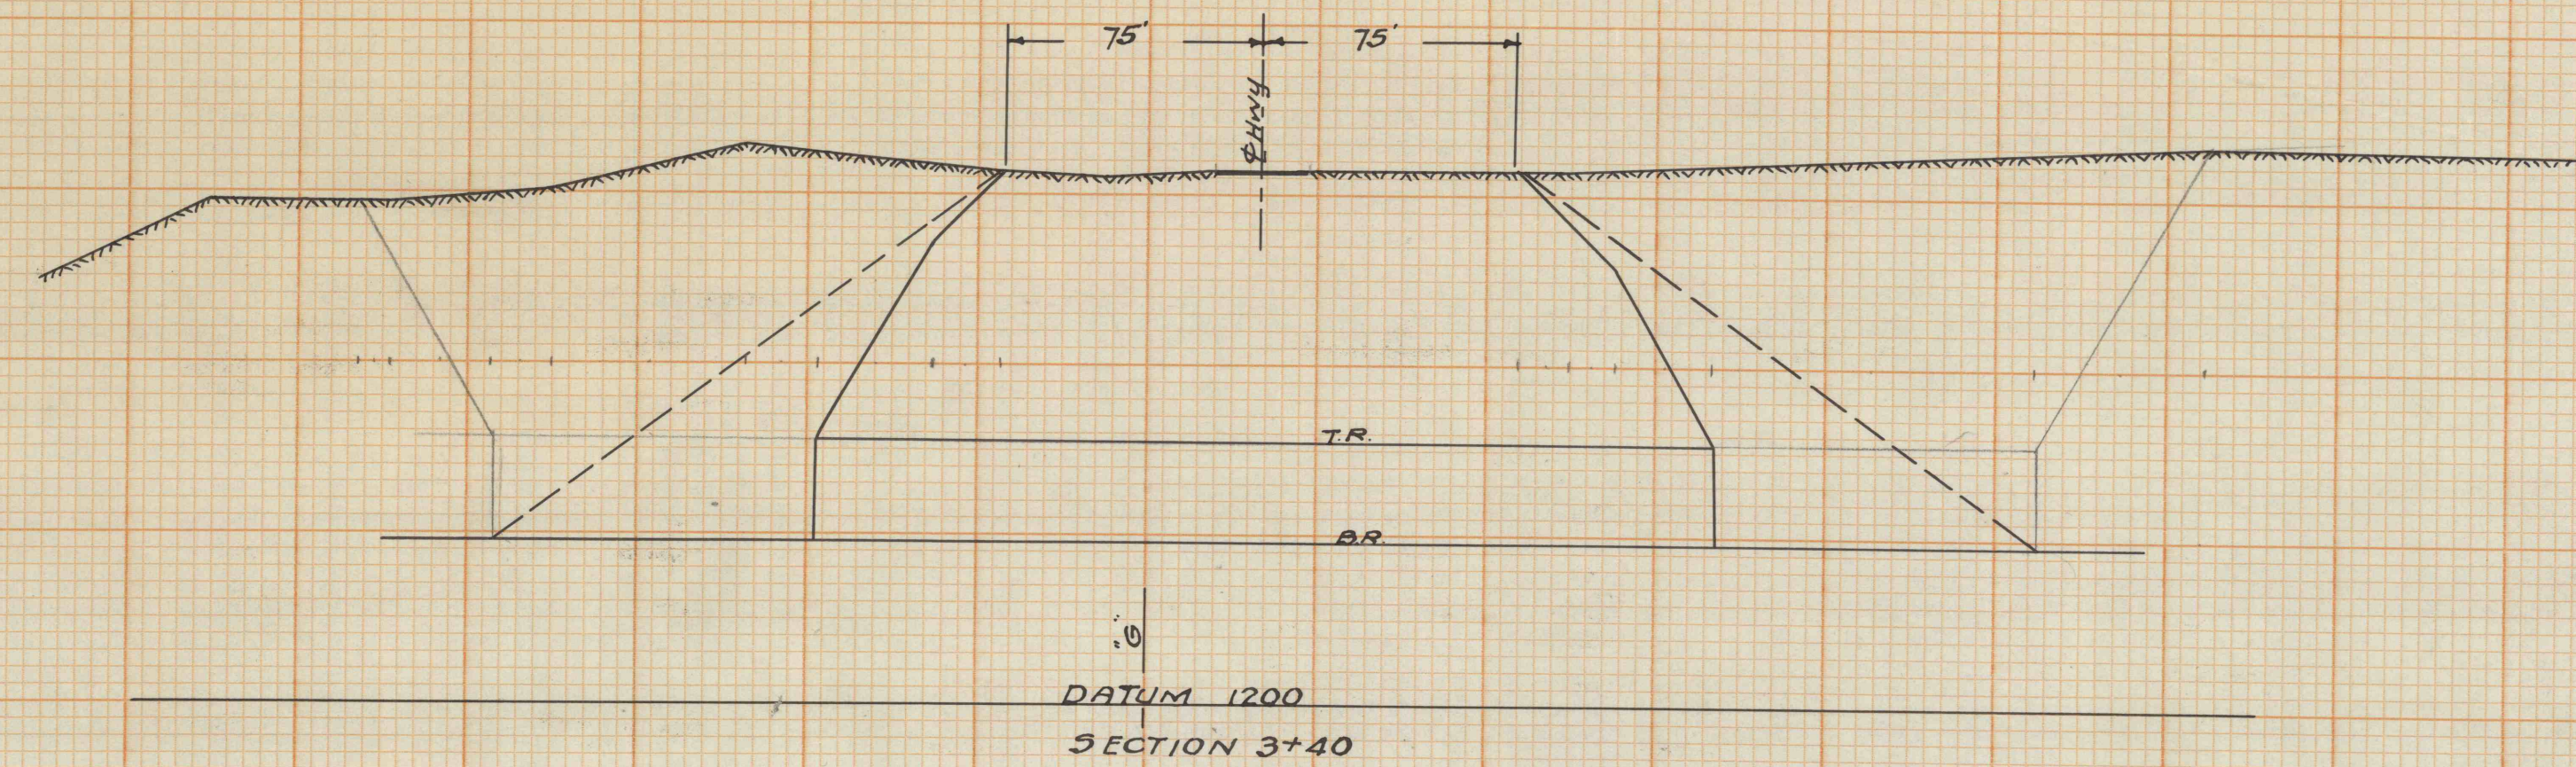


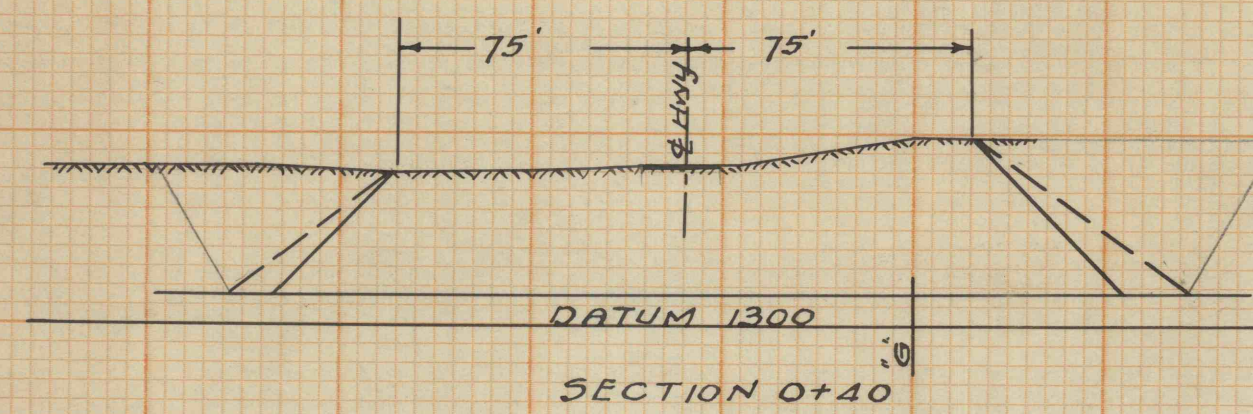

J. ROBERT BAZLEY, Inc.
POTTSVILLE, PENNA.
NO. 20 BYRNESVILLE STRIPPING
SECTIONS FOR STRIPPING
BENEATH & REPLACING HWY.
DATE 4-13-20 SCALE 1" = 10' C-51