
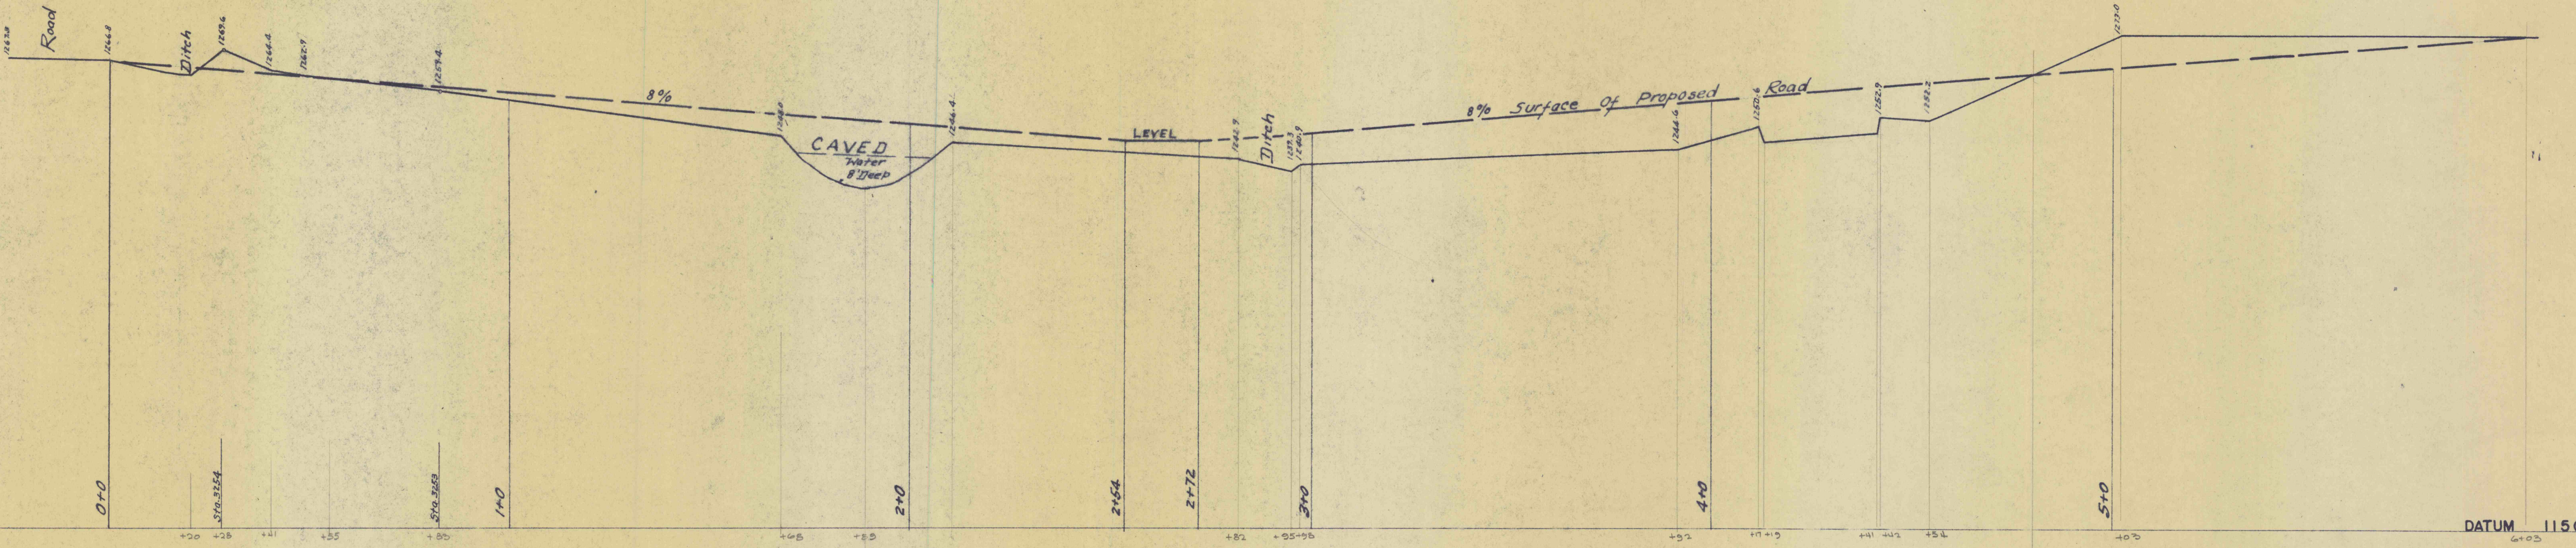


PROFILE FOR ROAD FROM LOWER BRYNESVILLE TO #20 STRIPPING

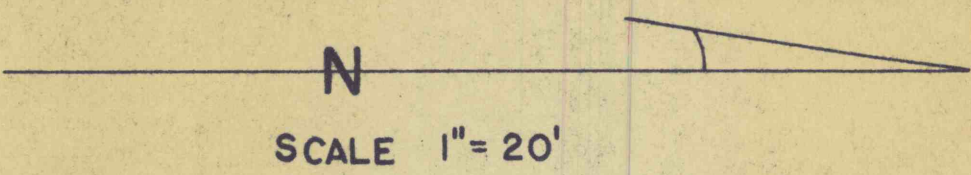

Mr. Hughes