


P. & R. C. & I. Co.
R. R. C. Co.

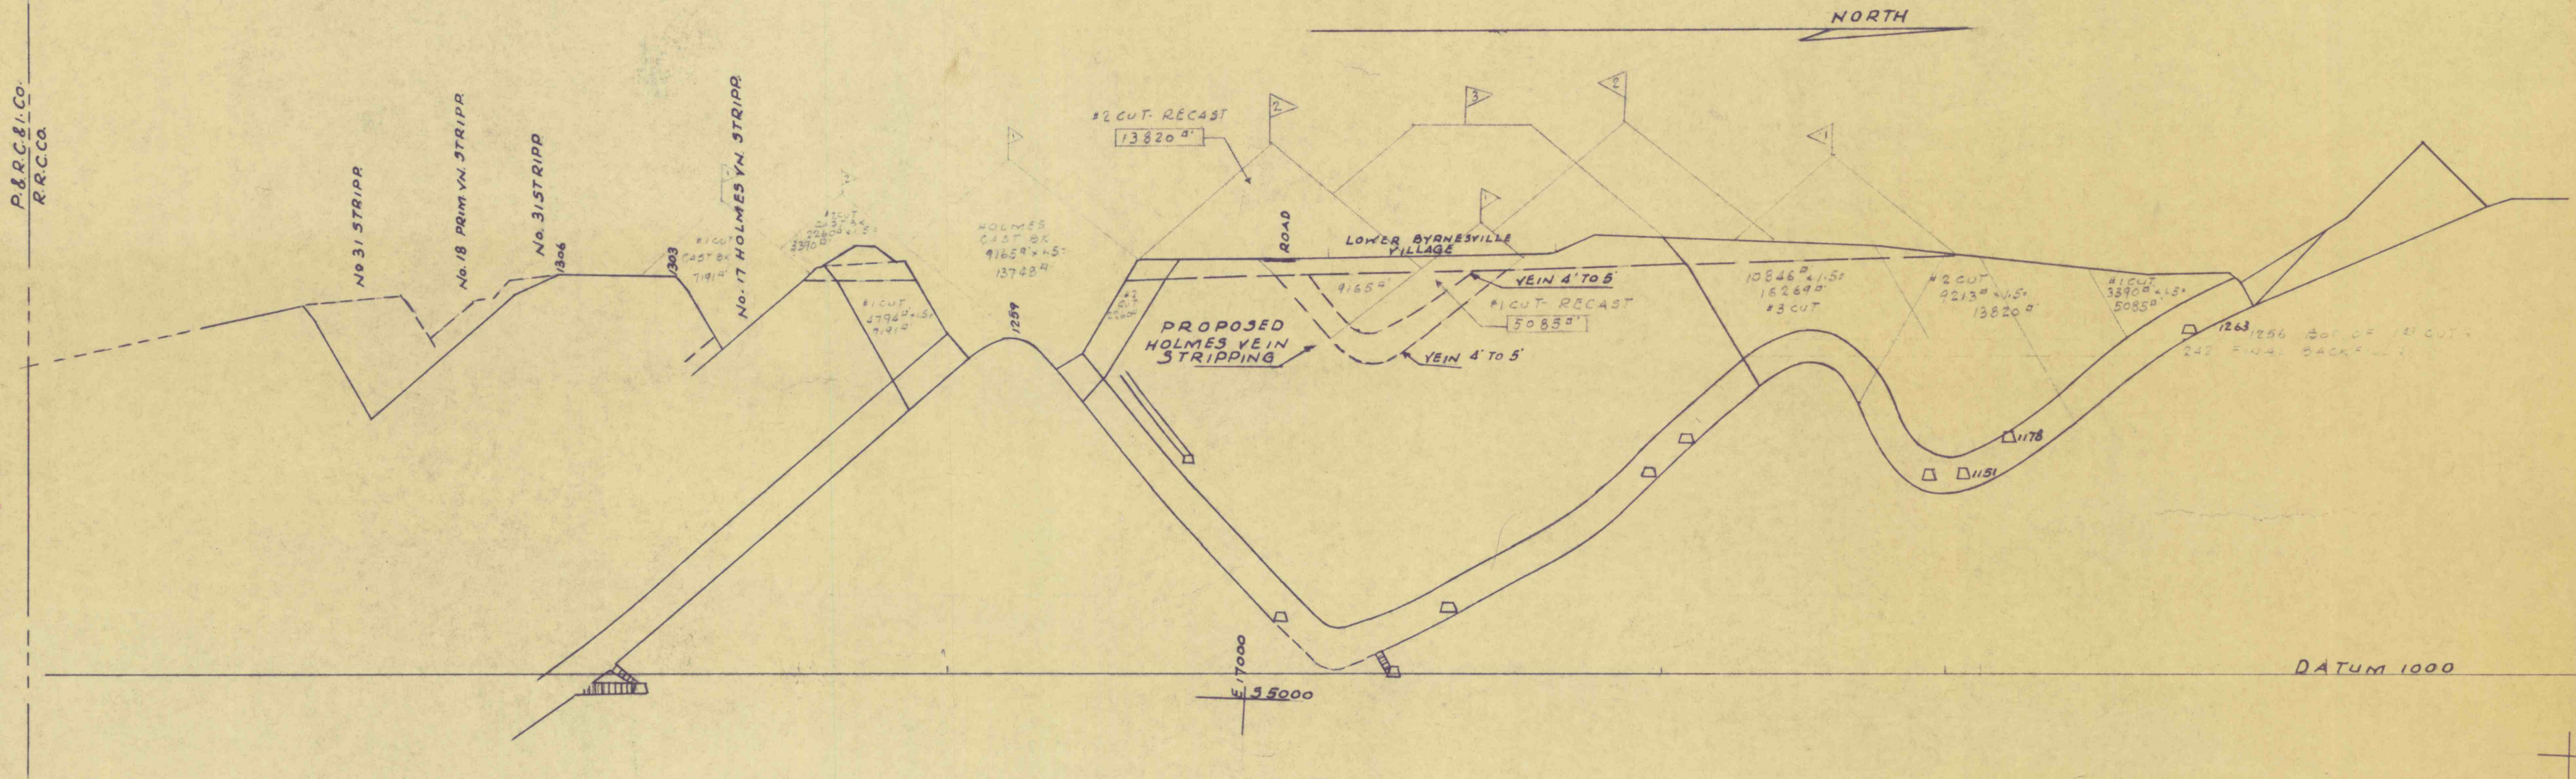

RAVEN RUN COAL CO.
PROPOSED BYRNESVILLE STRIPPINGS
SECTION 39+4.0
SCALE 1"=100' DEC. 8, 1959