


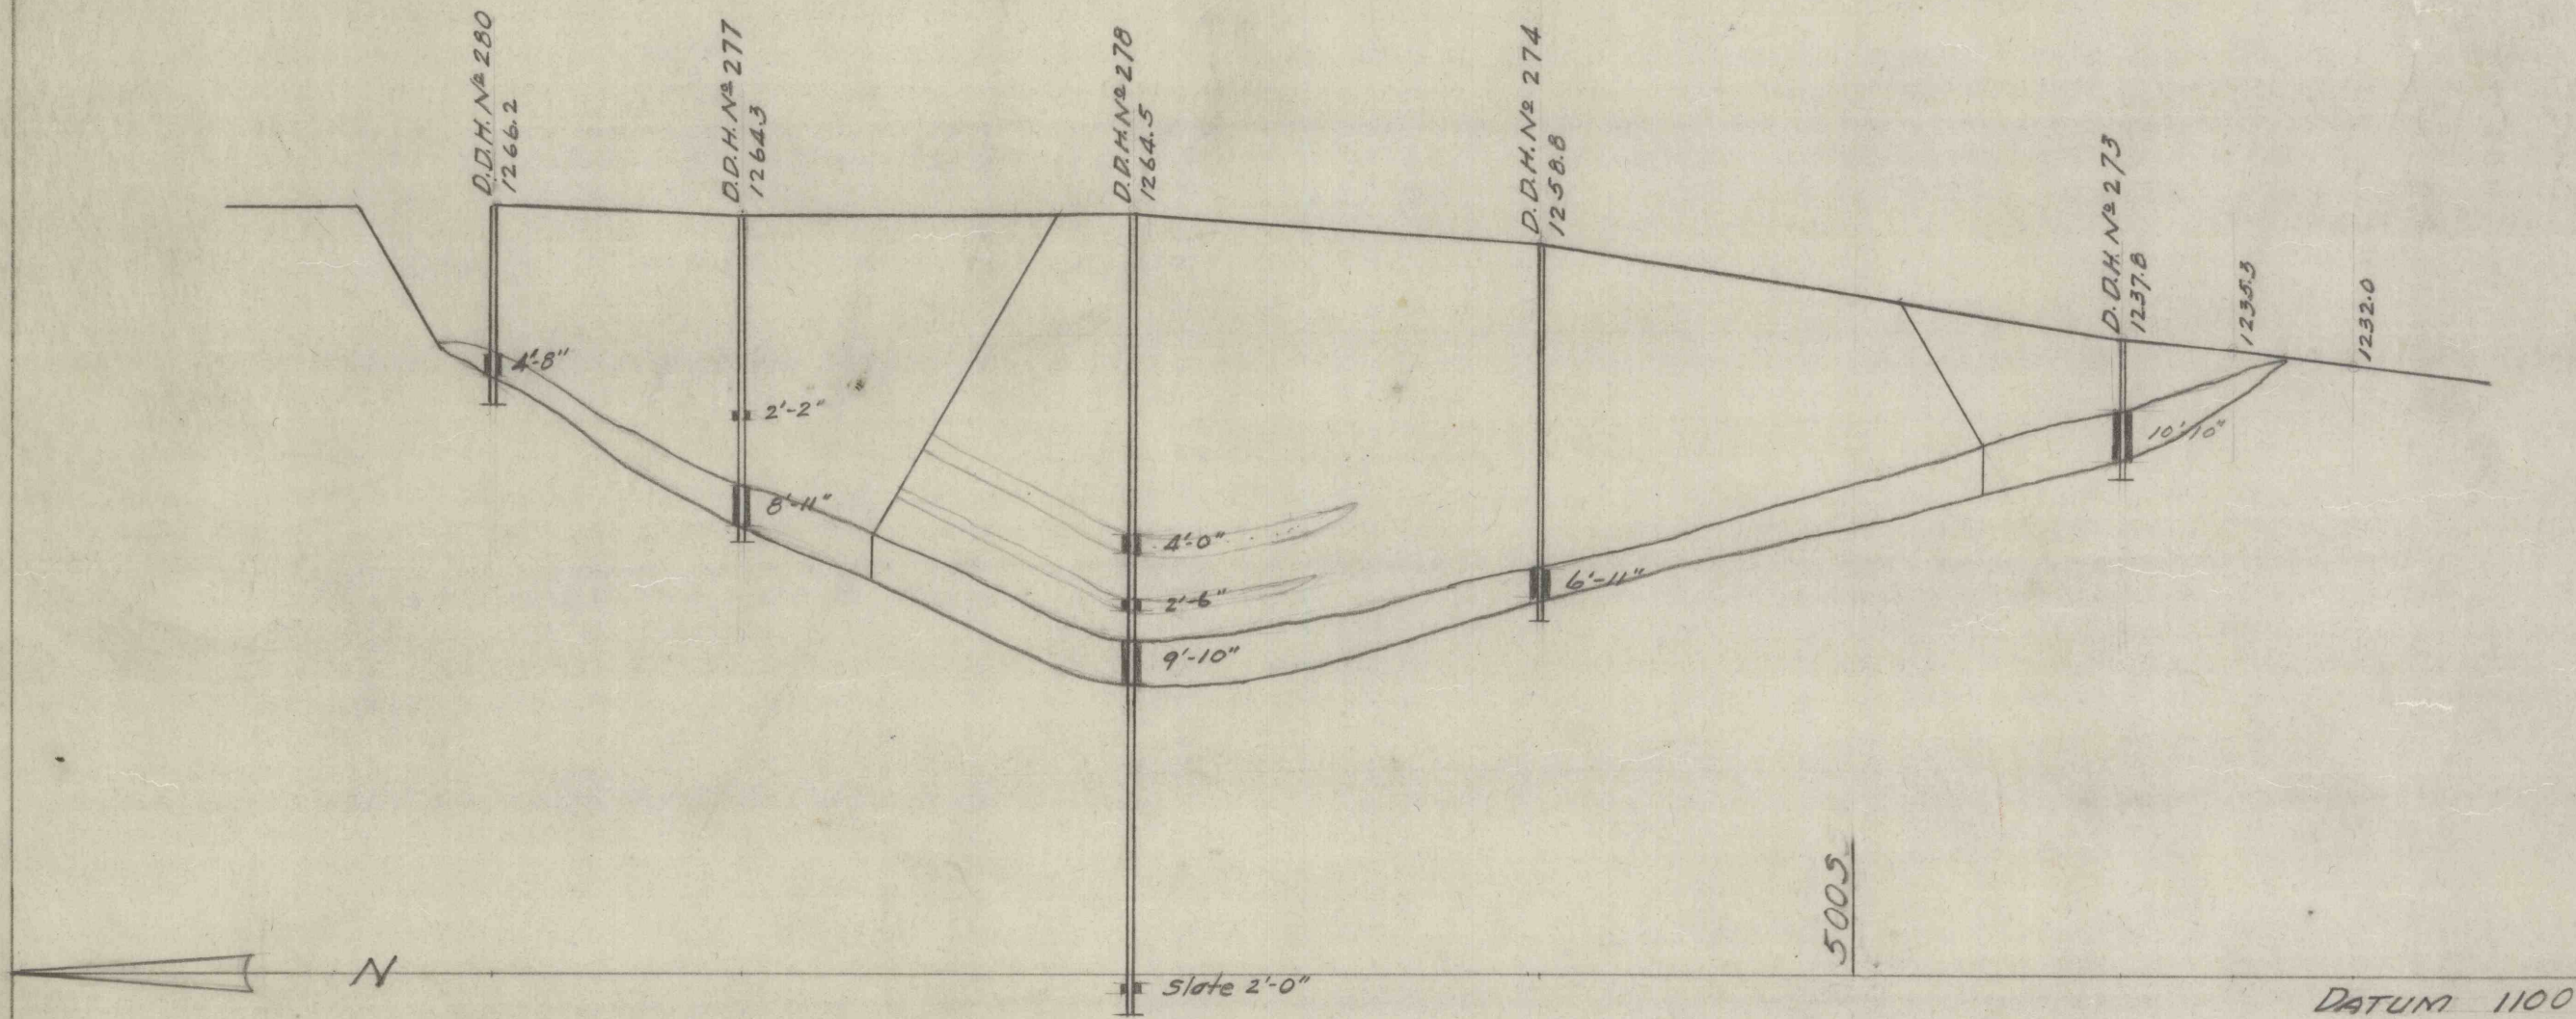

J. ROBERT BAZLEY, Inc.
 POTTSVILLE, PENNA.
 DERINGER NORTH BASIN
 STRIPPING - CROSS
 SECTION 11+00
 DATE 8-47 SCALE 1"=40' BY J. R. BAZLEY