


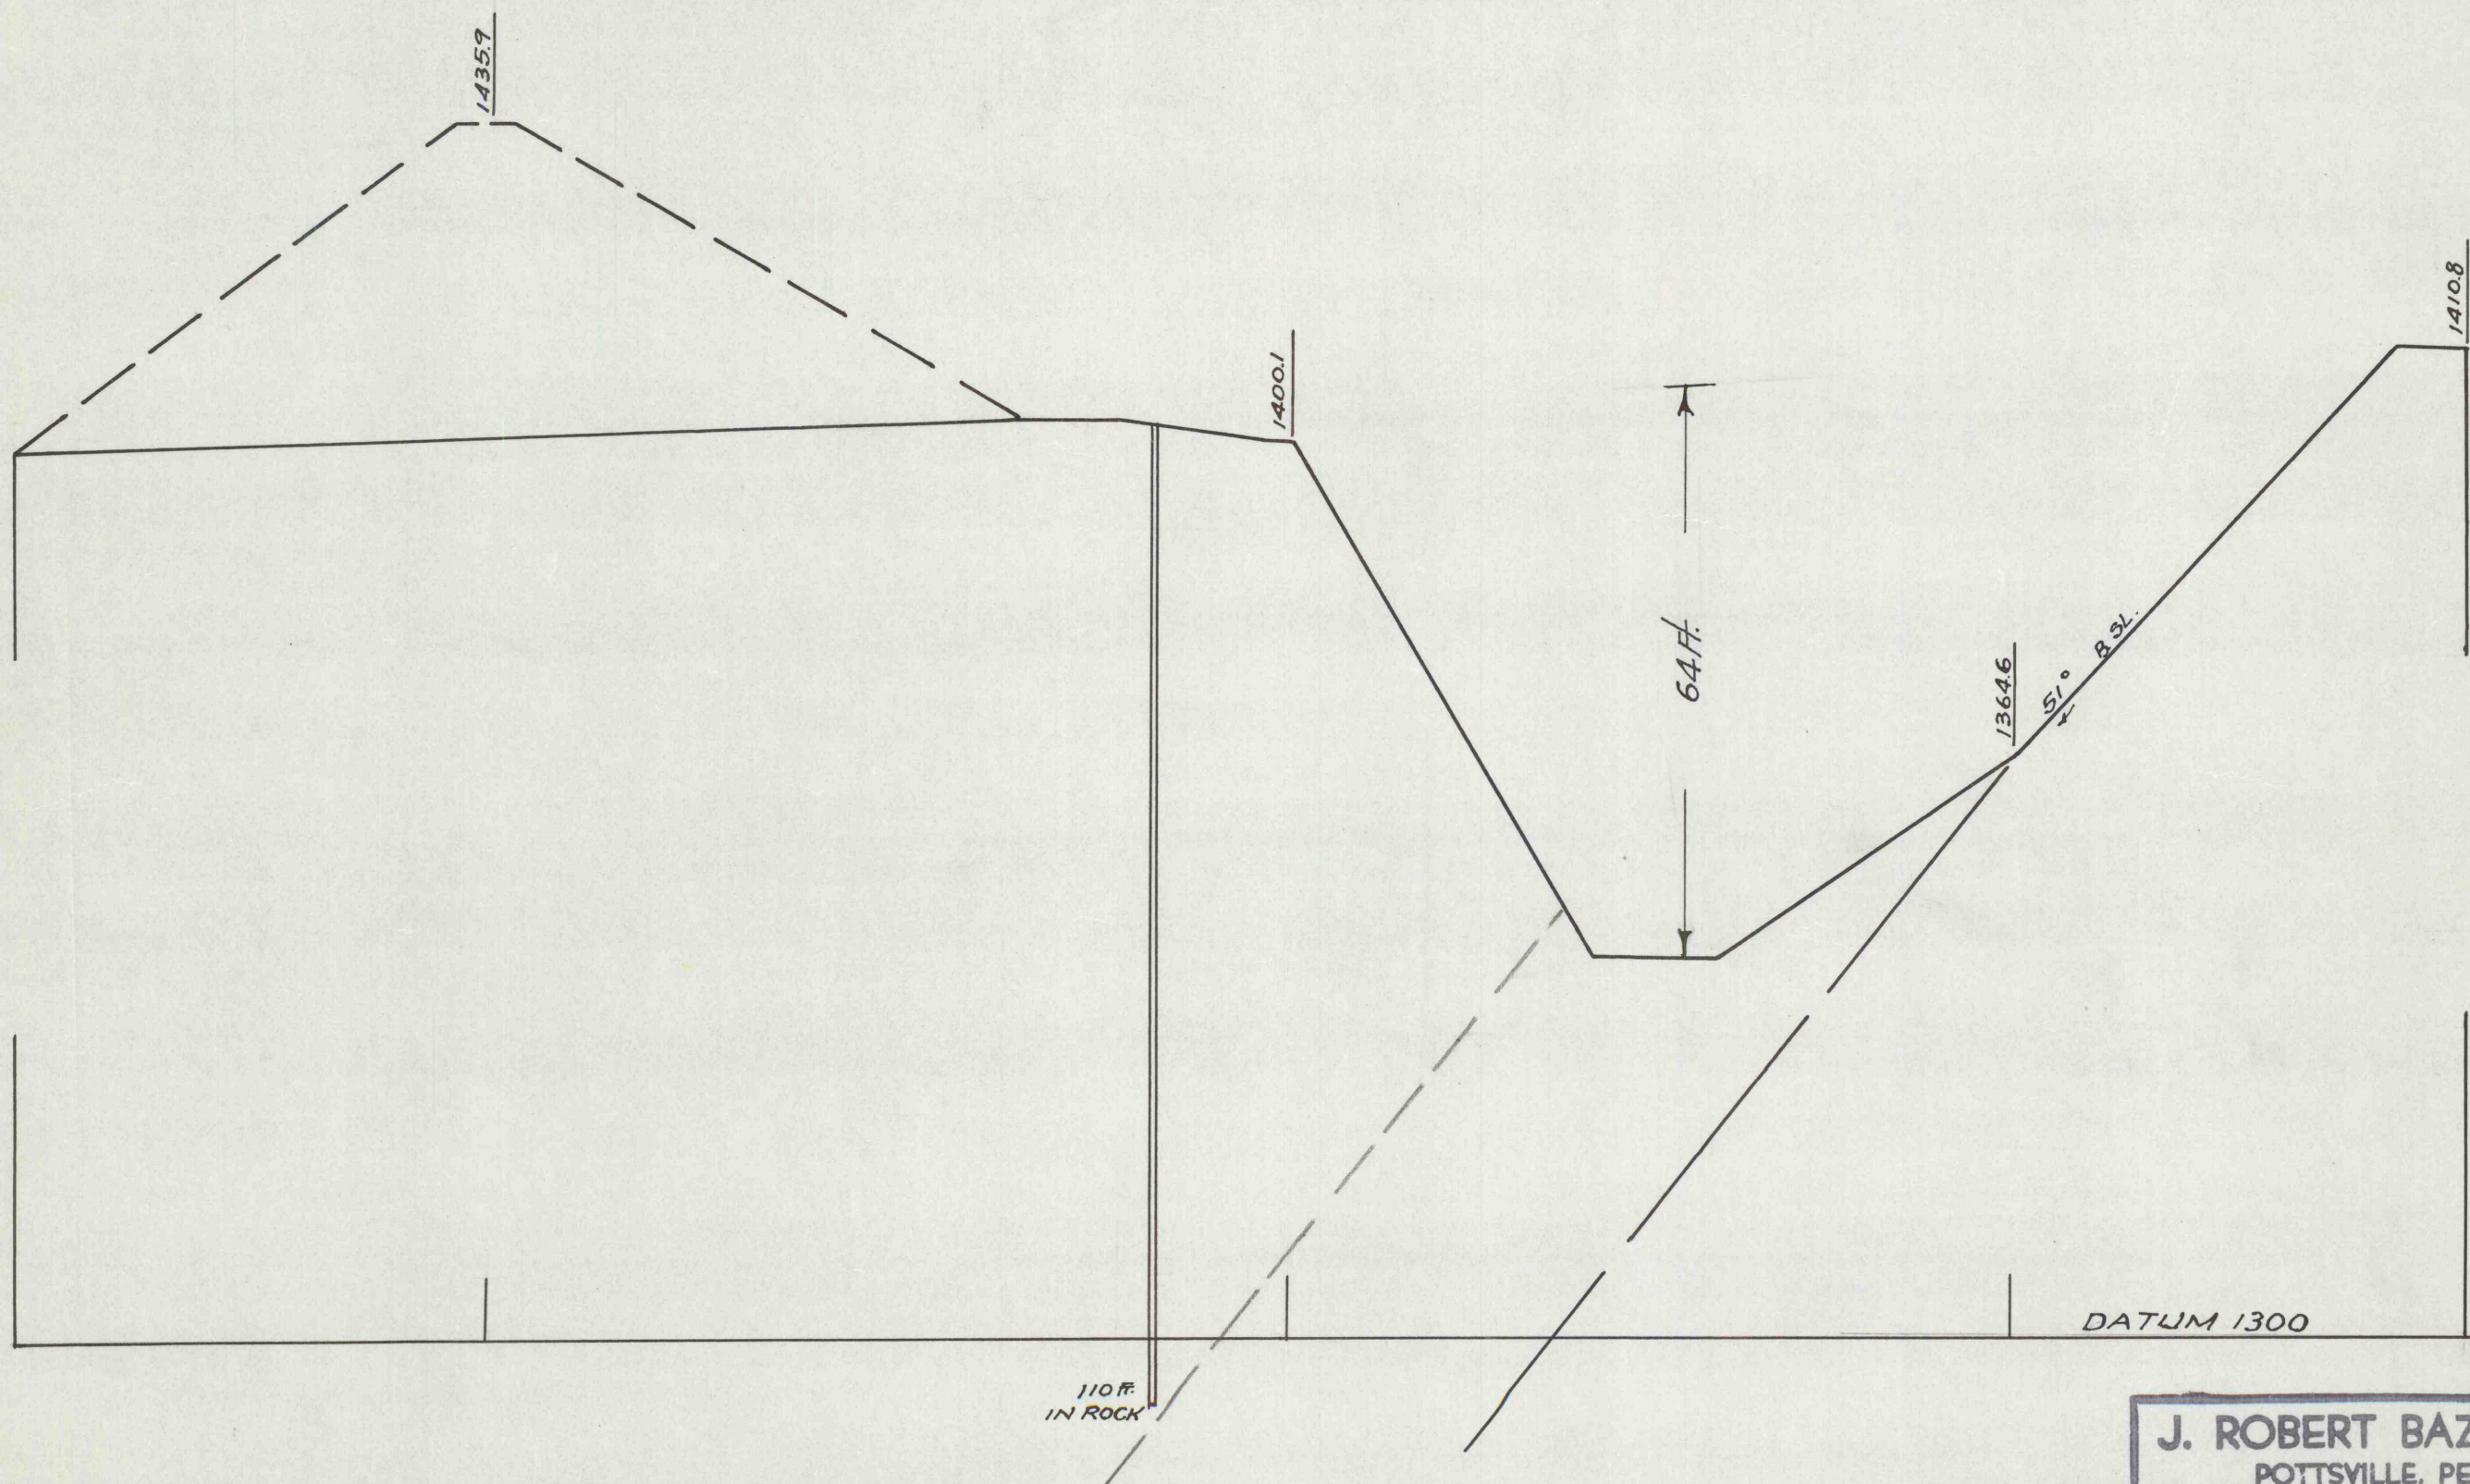

J. ROBERT BAZLEY, Inc.
POTTSVILLE, PENNA.
RAVEN RUN COAL CO.
#15 CENTRALIA MAM.VN. STR.
SECTION 130+00
DATE 1-30-47 SCALE 1"=20' BY