


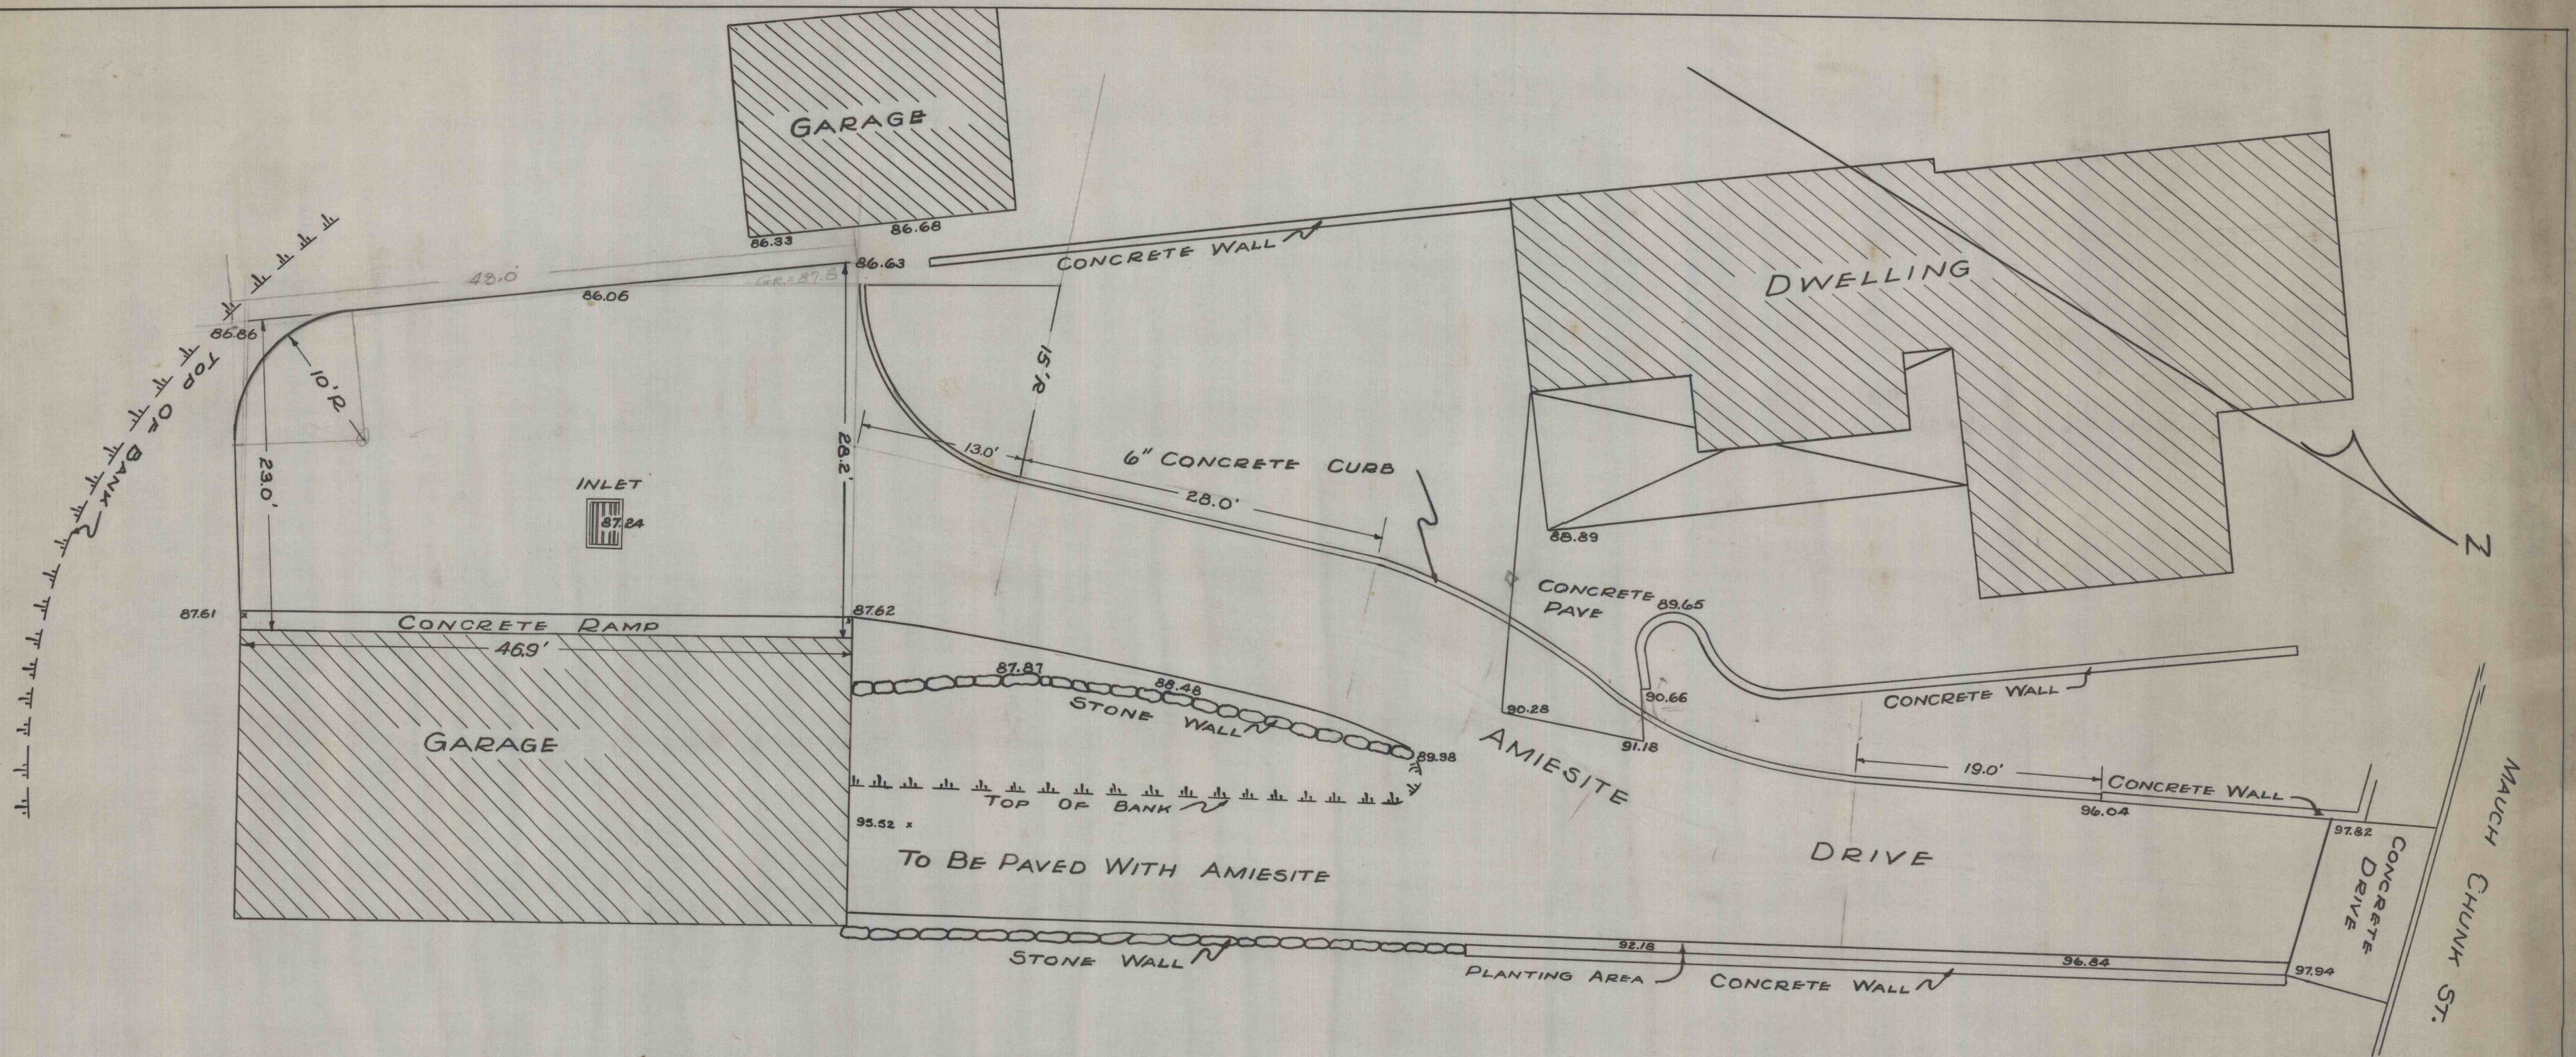

J. ROBERT BAZLEY, Inc.
POTTSVILLE, PENNA.
MAP OF SCHOENEMAN
PROPERTY MAUCH CHUNK
ST., POTTSVILLE, PA.
DATE 10-9-46 SCALE 1" = 10' S.W.L. BY S.W.L.