


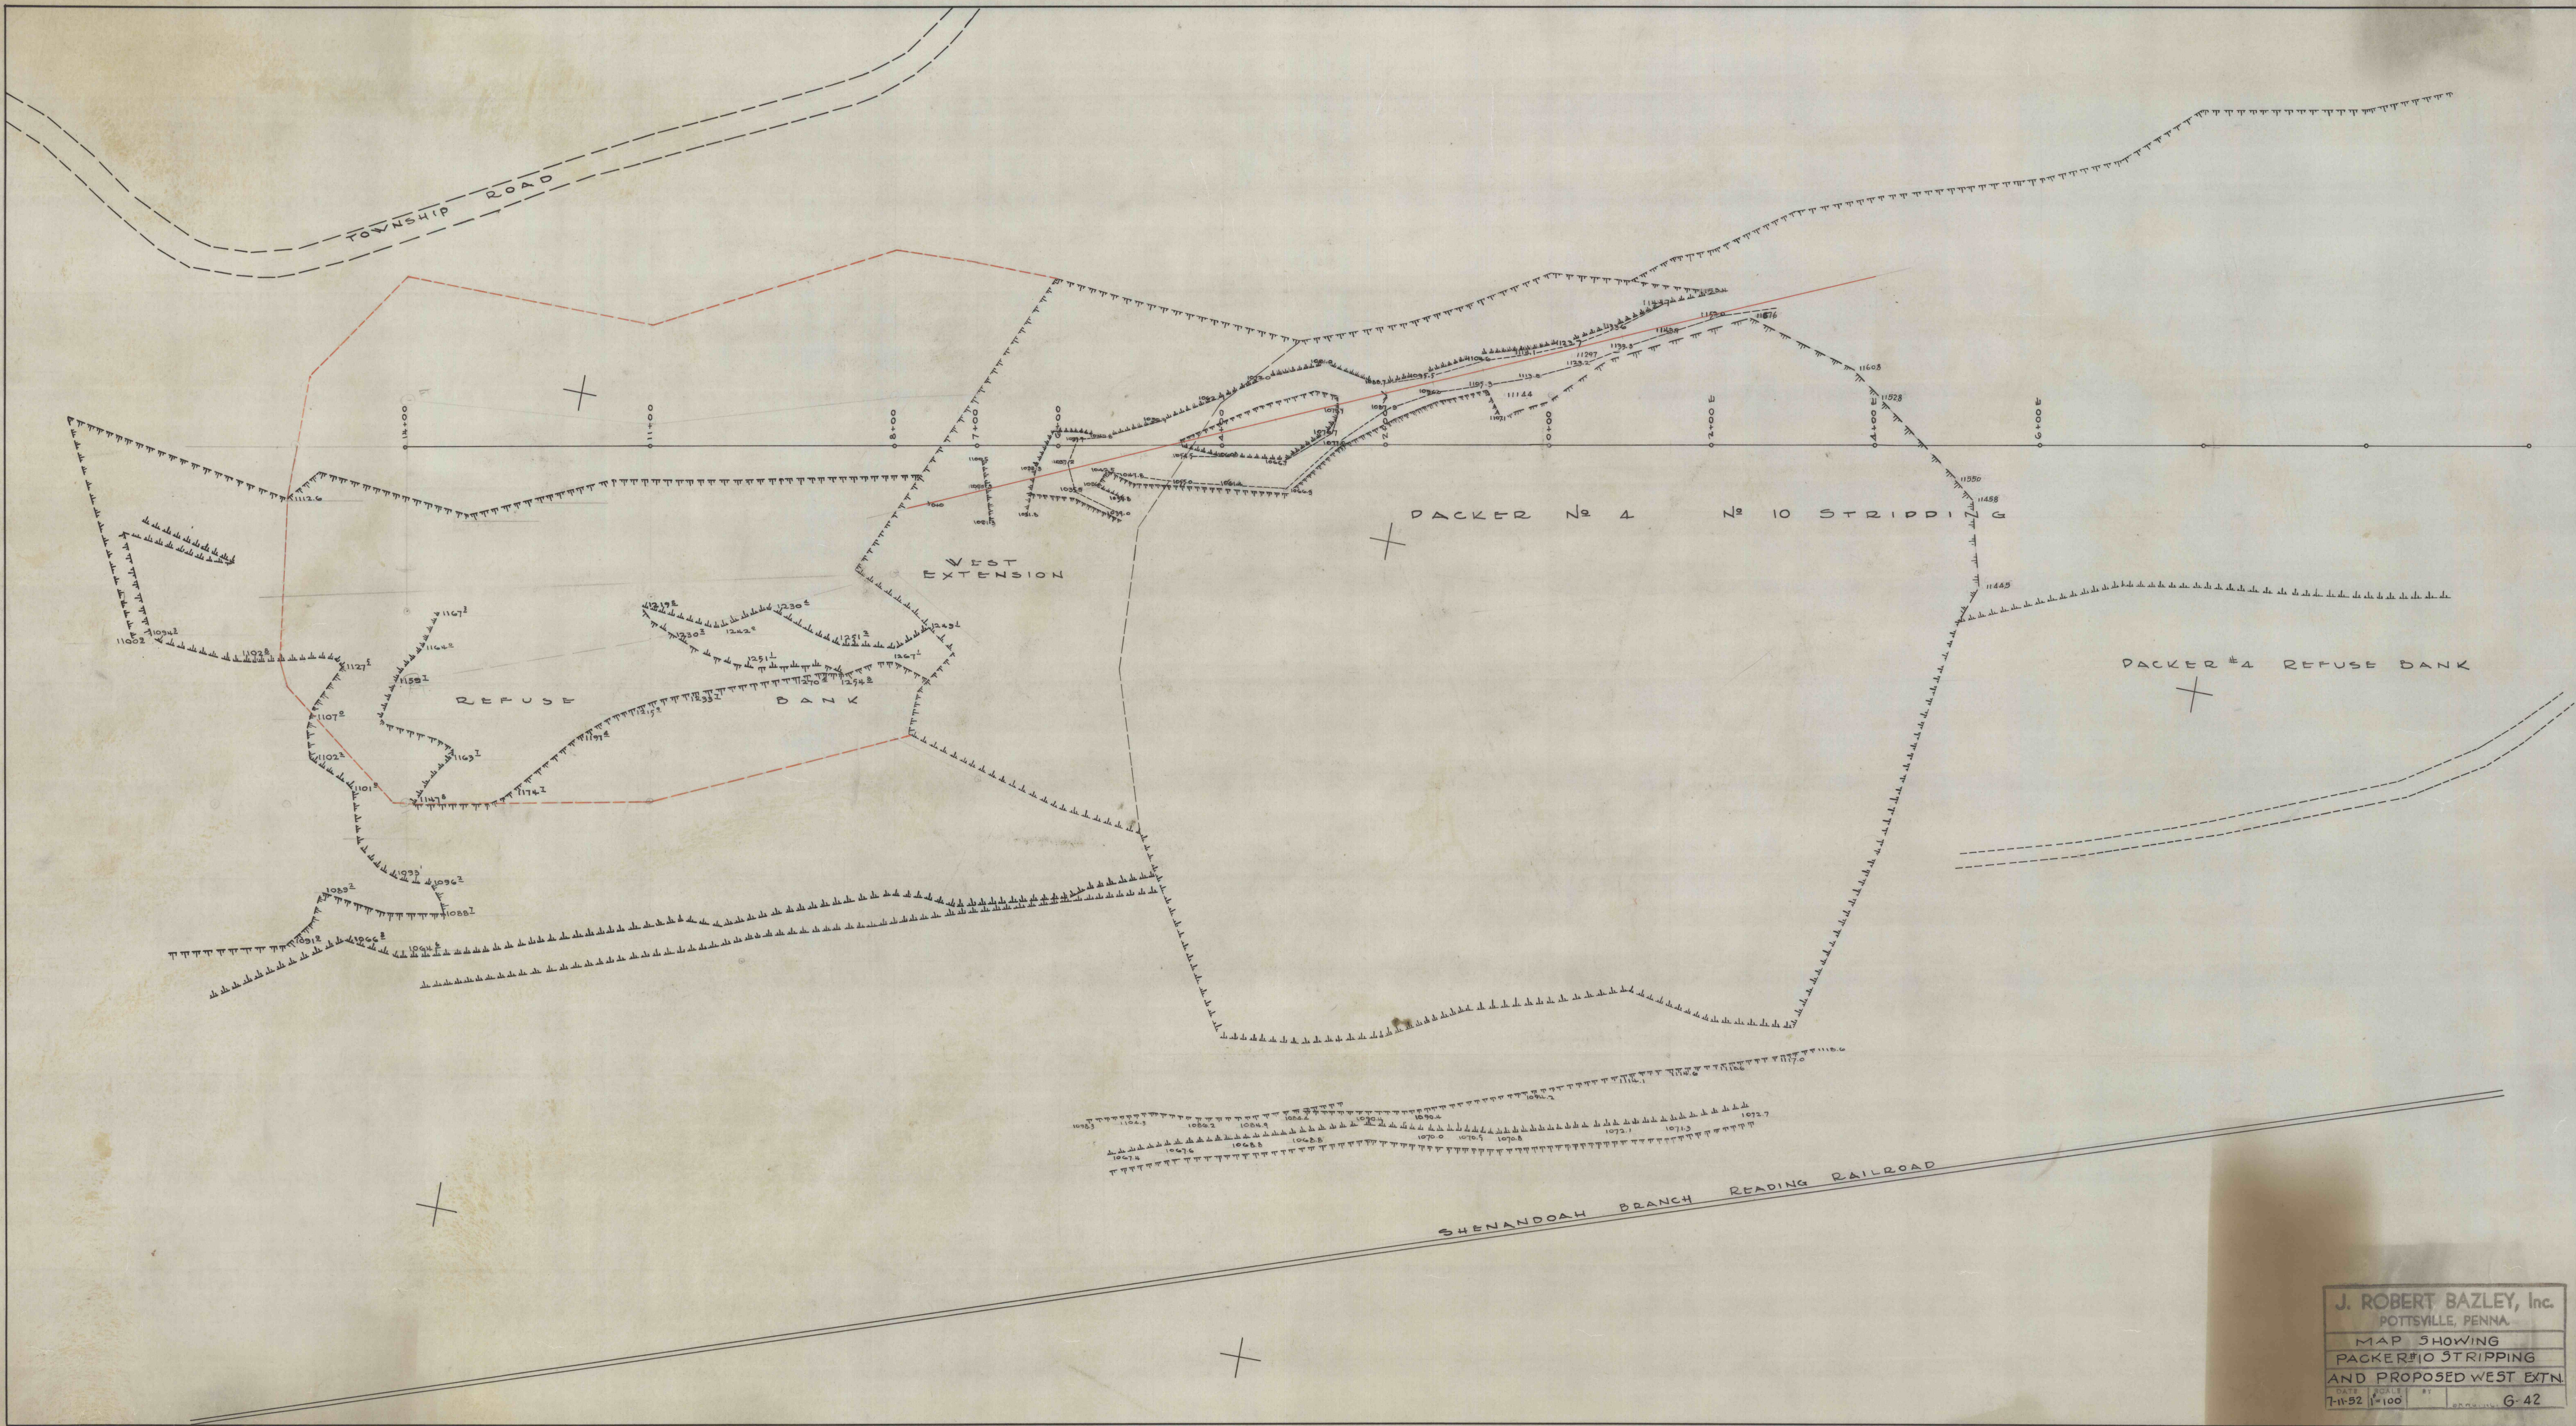

J. ROBERT BAZLEY, Inc.
POTTSVILLE, PENNA.
MAP SHOWING
PACKER #10 STRIPPING
AND PROPOSED WEST EXTN
DATE 1951
7-11-52 1"=100' 6-42

1951 MC-JAI