


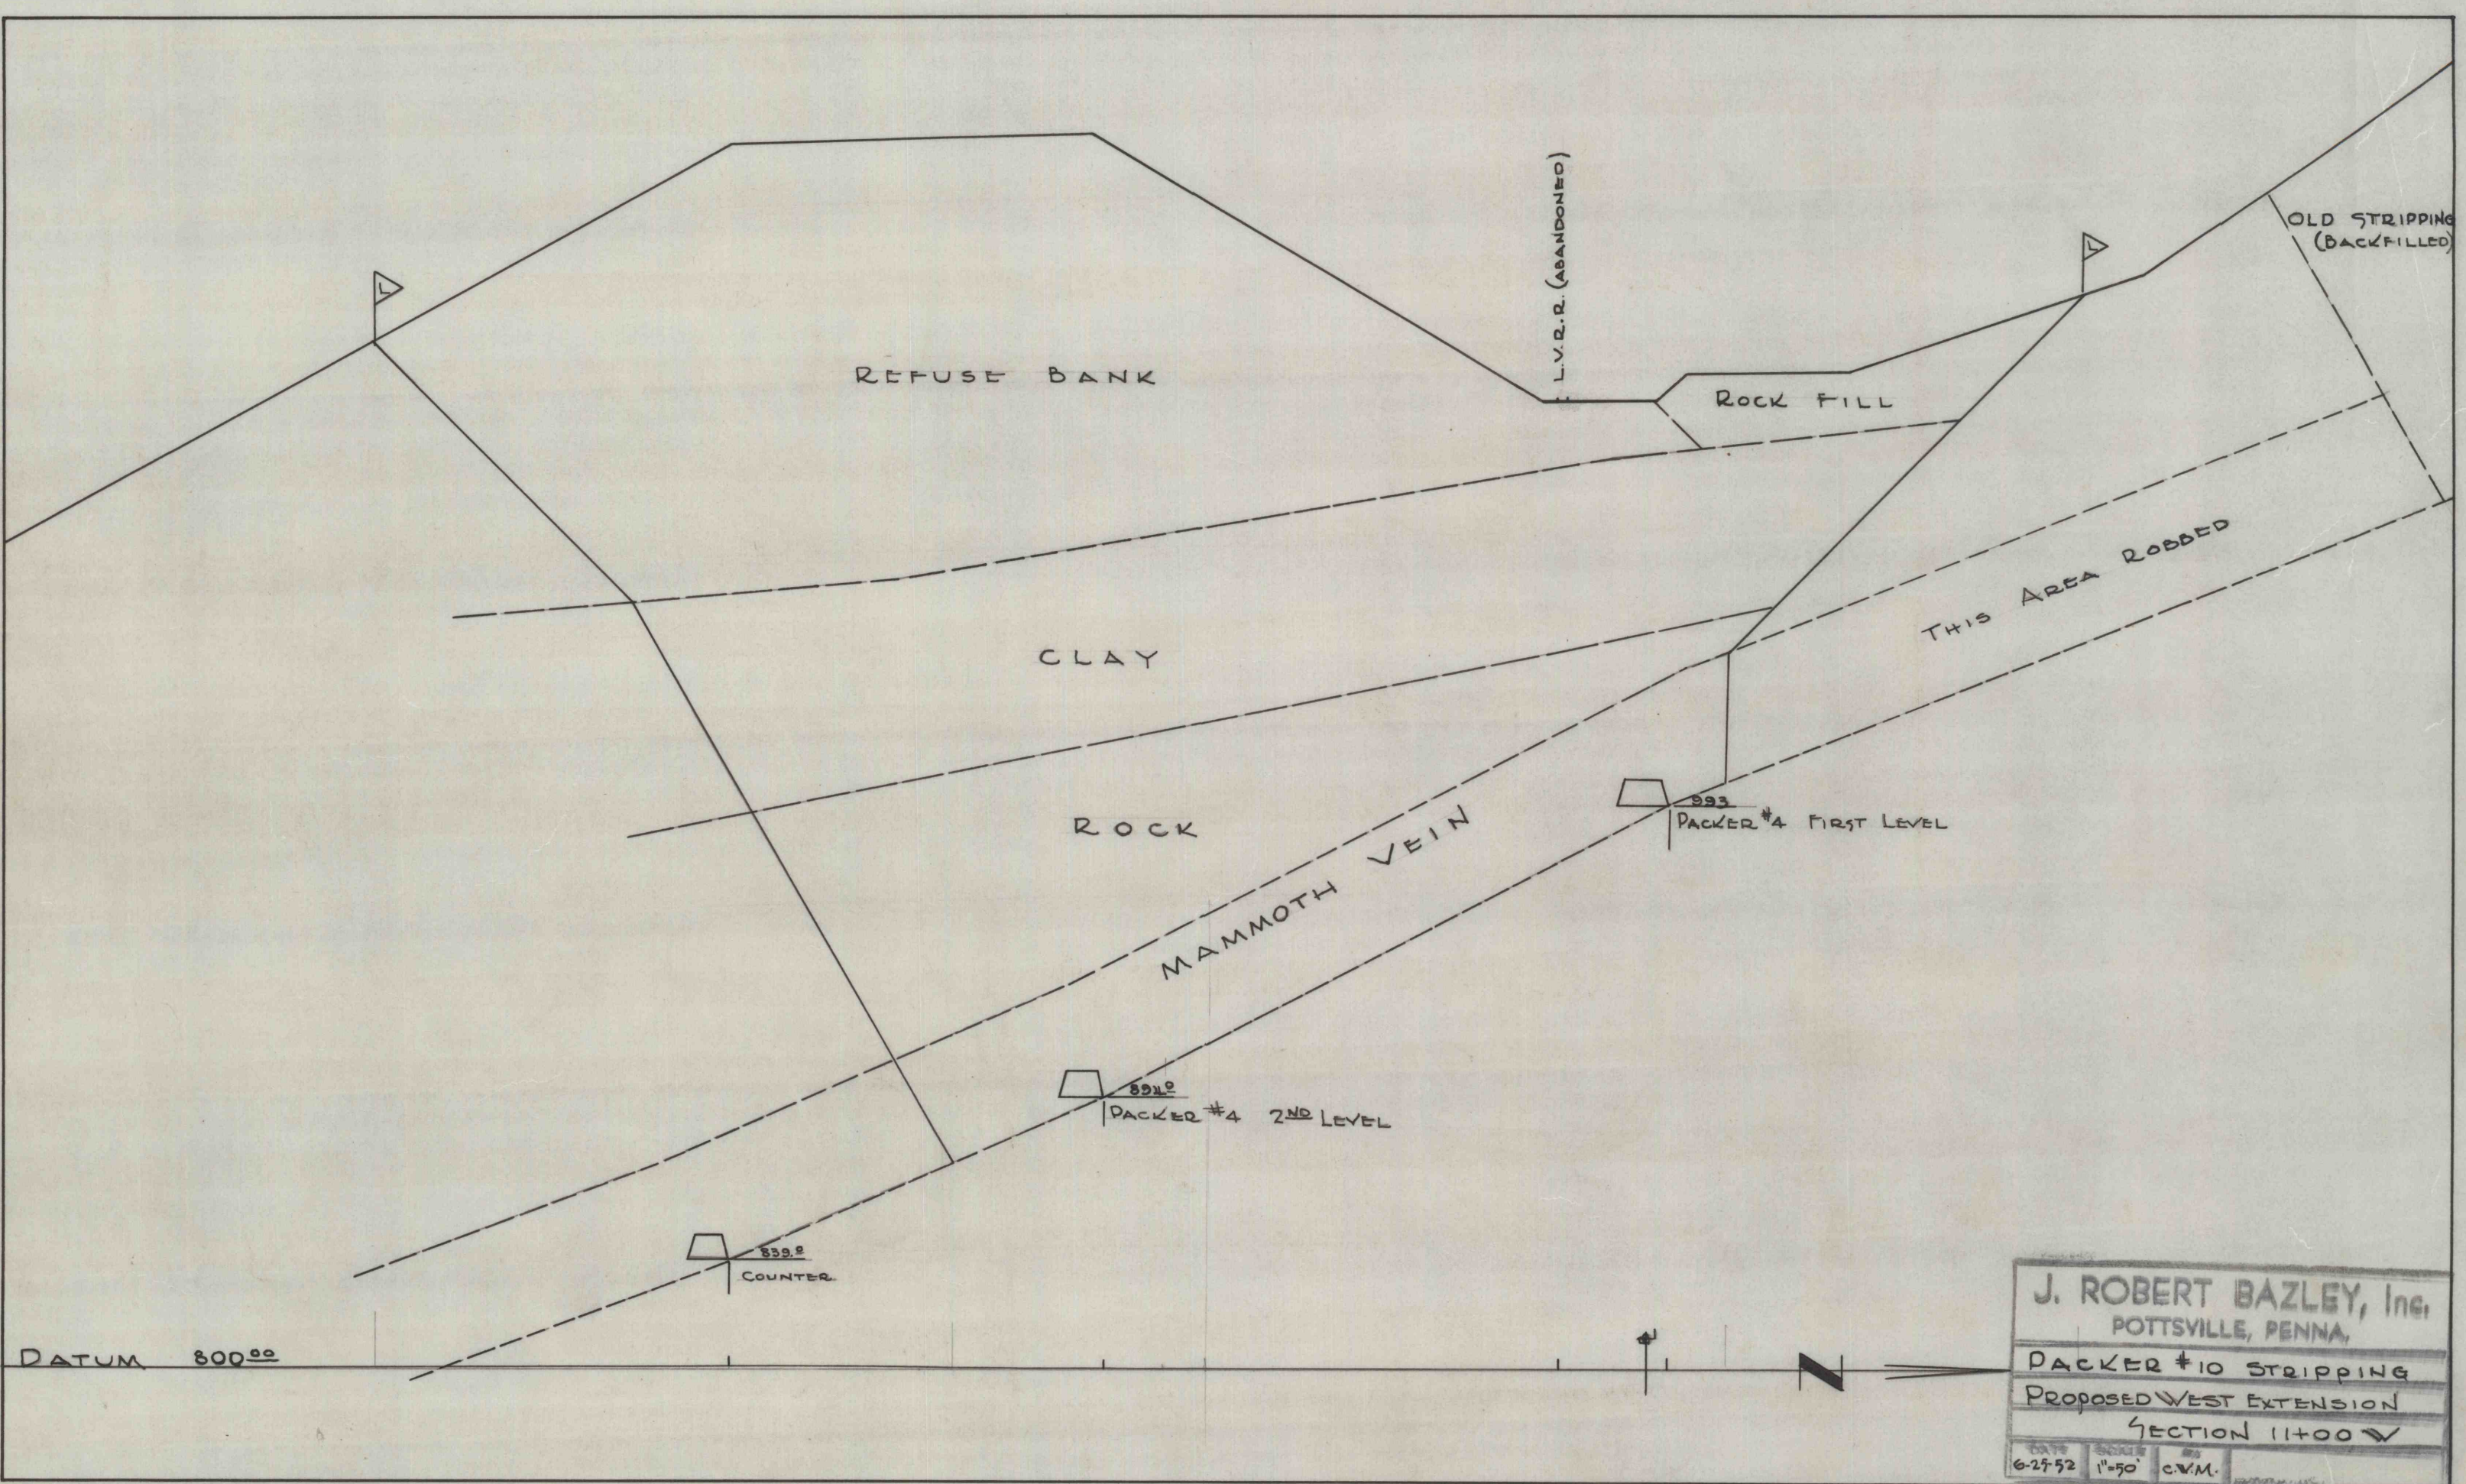

J. ROBERT BAZLEY, Inc.		
POTTSVILLE, PENNA.		
PACKER #10 STRIPPING		
PROPOSED WEST EXTENSION		
SECTION 11+00		
DATE	SCALE	BY
6-27-52	1"=50'	C.V.M.