


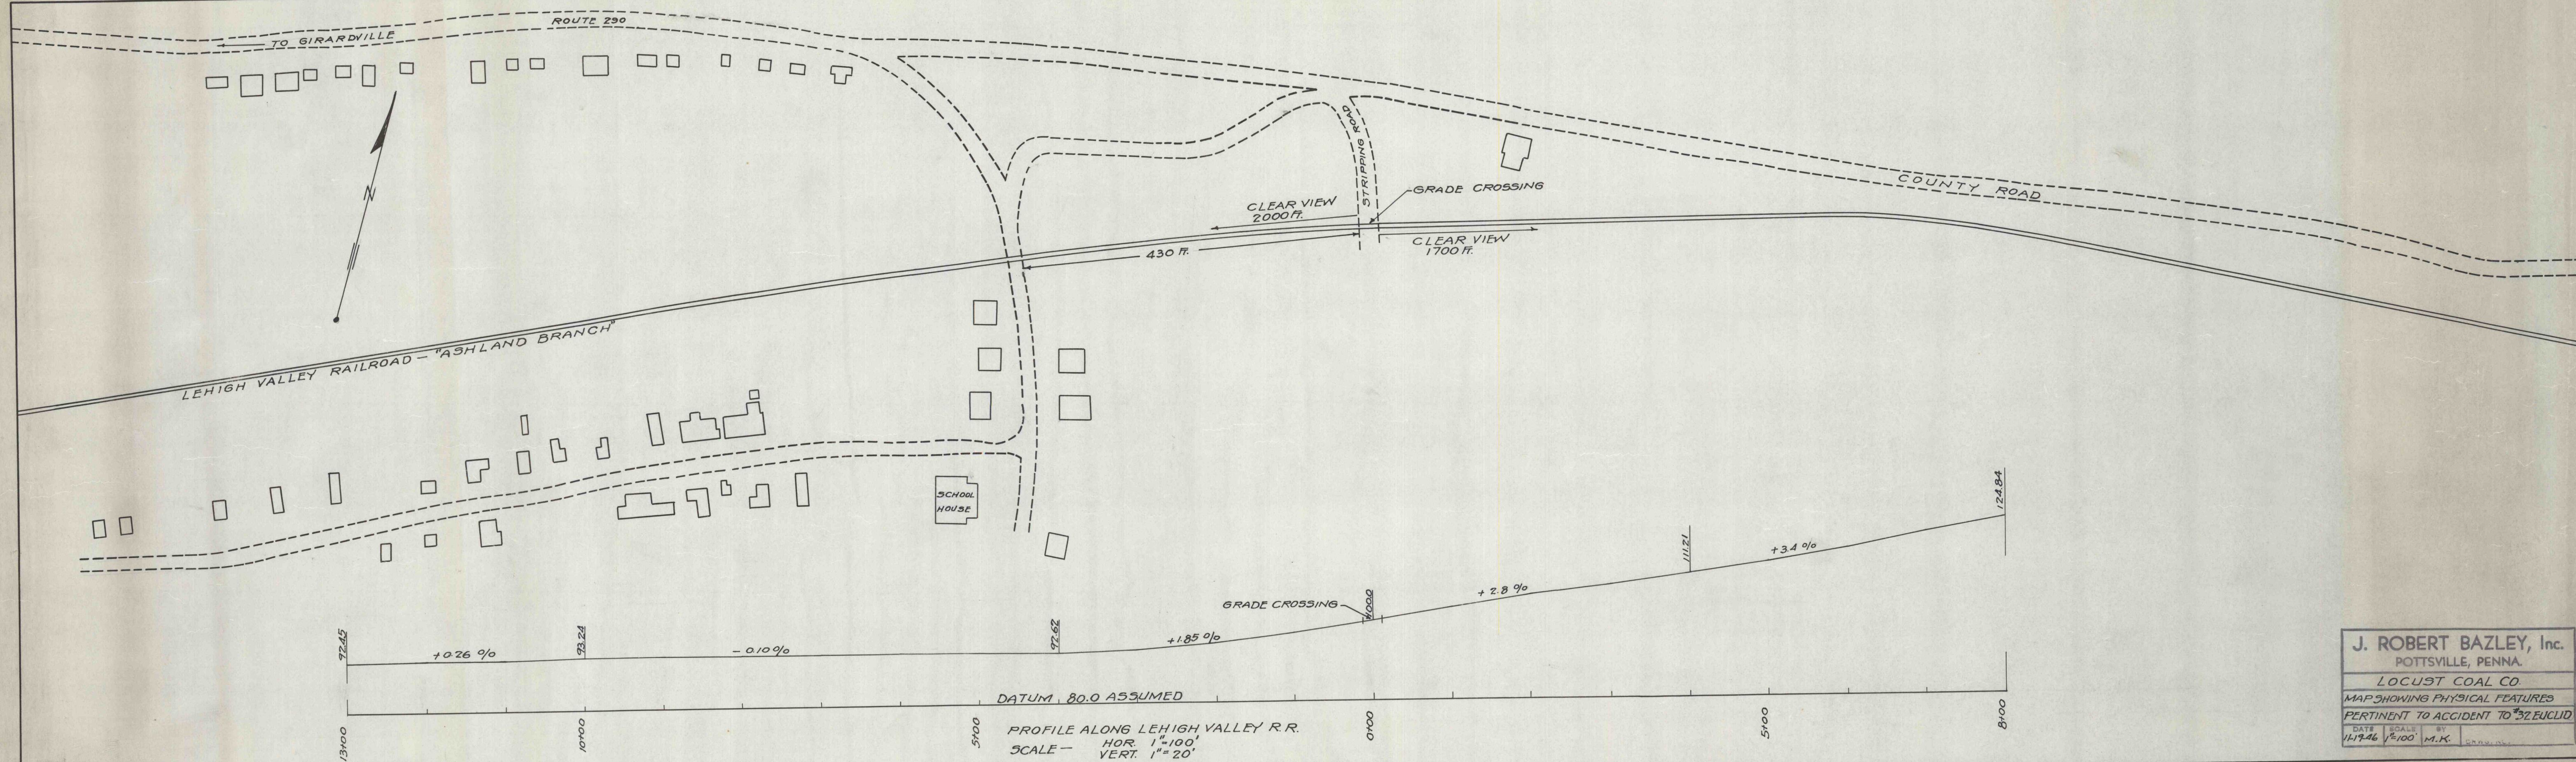

J. ROBERT BAZLEY, Inc.
 POTTSVILLE, PENNA.
 LOCUST COAL CO.
 MAP SHOWING PHYSICAL FEATURES
 PERTINENT TO ACCIDENT TO 32 EUCLID

DATE	SCALE	BY
11-17-46	1"=100'	M.K.